


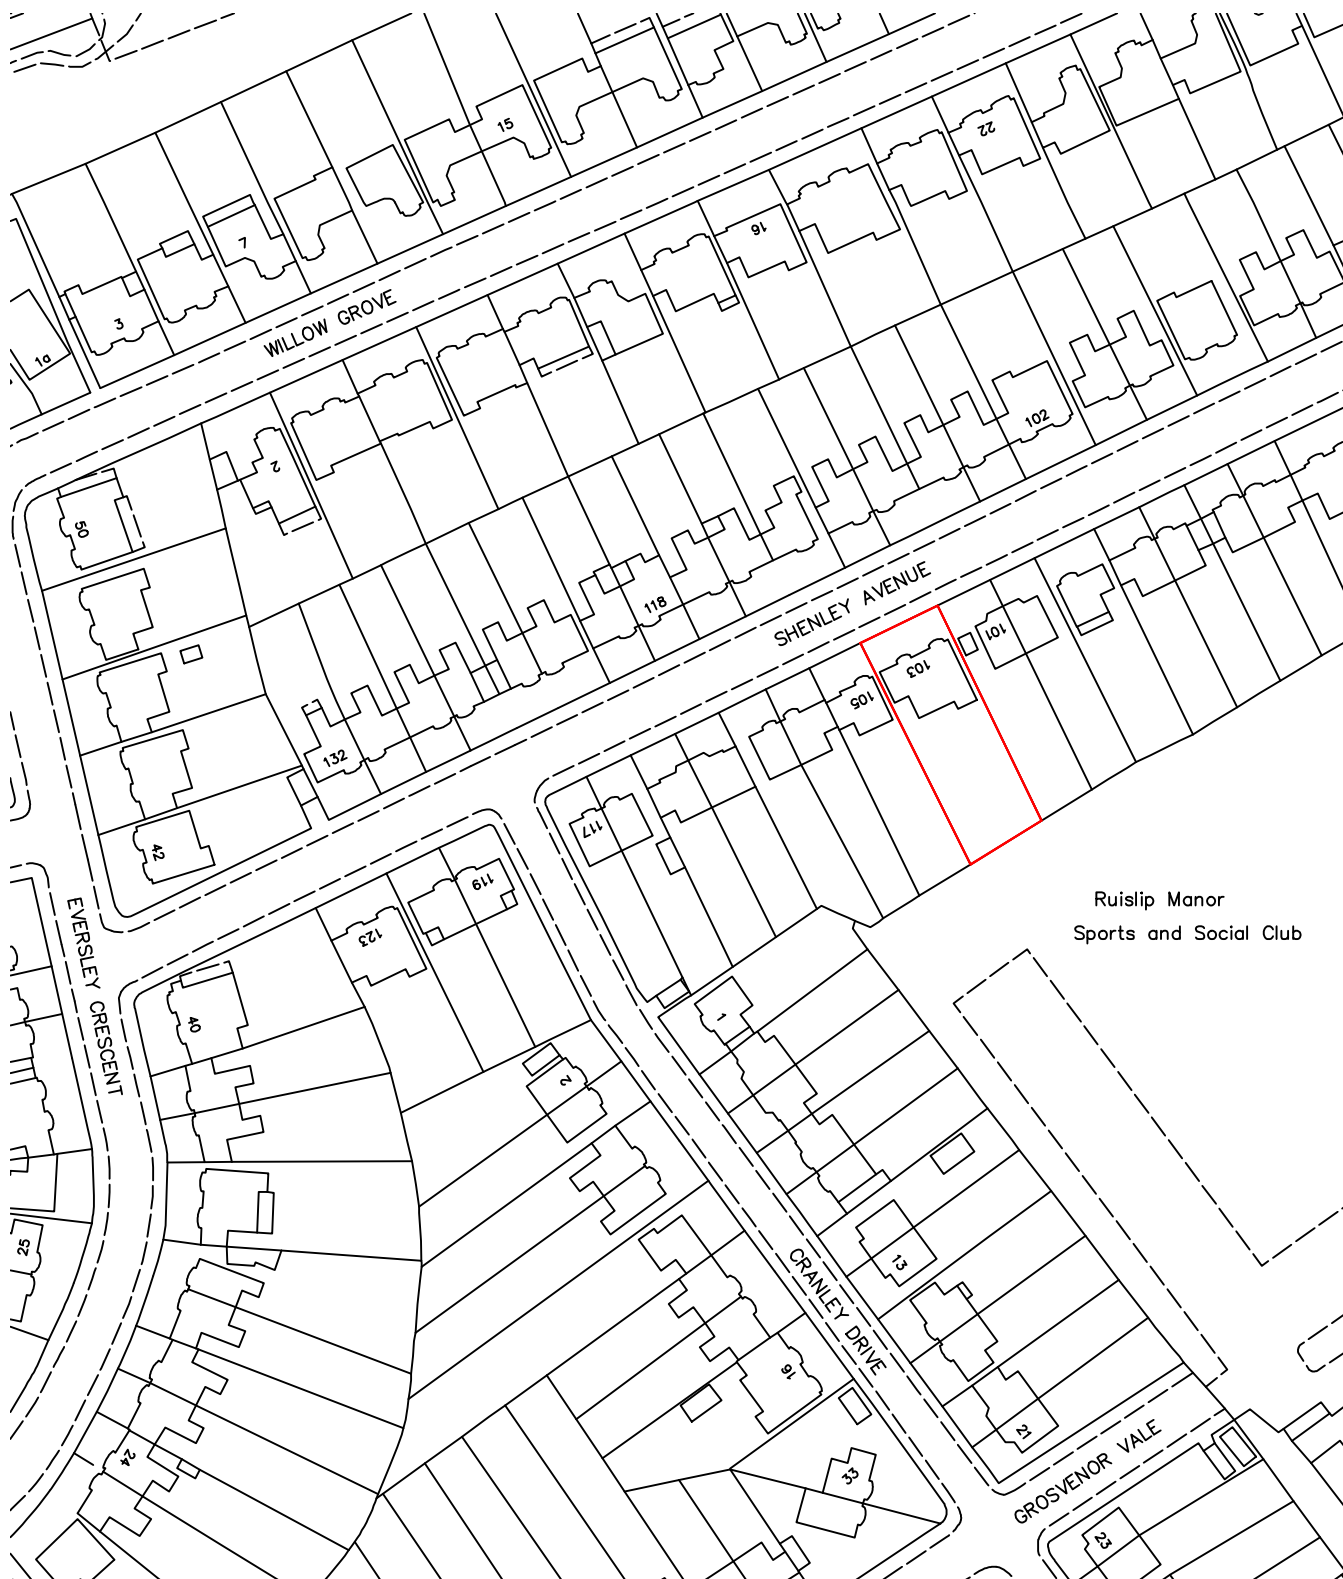

Revisions:		
ABA Chartered Surveyors 49 The Green, Southall UB2 4AR email: aba@aujla.co.uk Tel: 020 8574 3535		
scale 1:1250 @A4	title Location Plan	
date 10/10/16		
drg no 1646-os-01	rev	site 103 Shenley Avenue, Ruislip.