
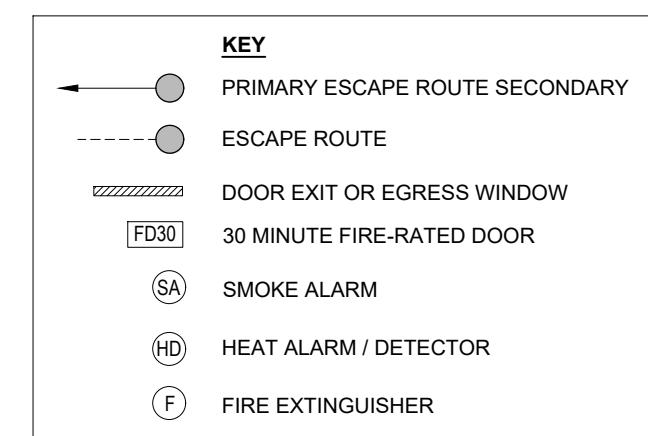
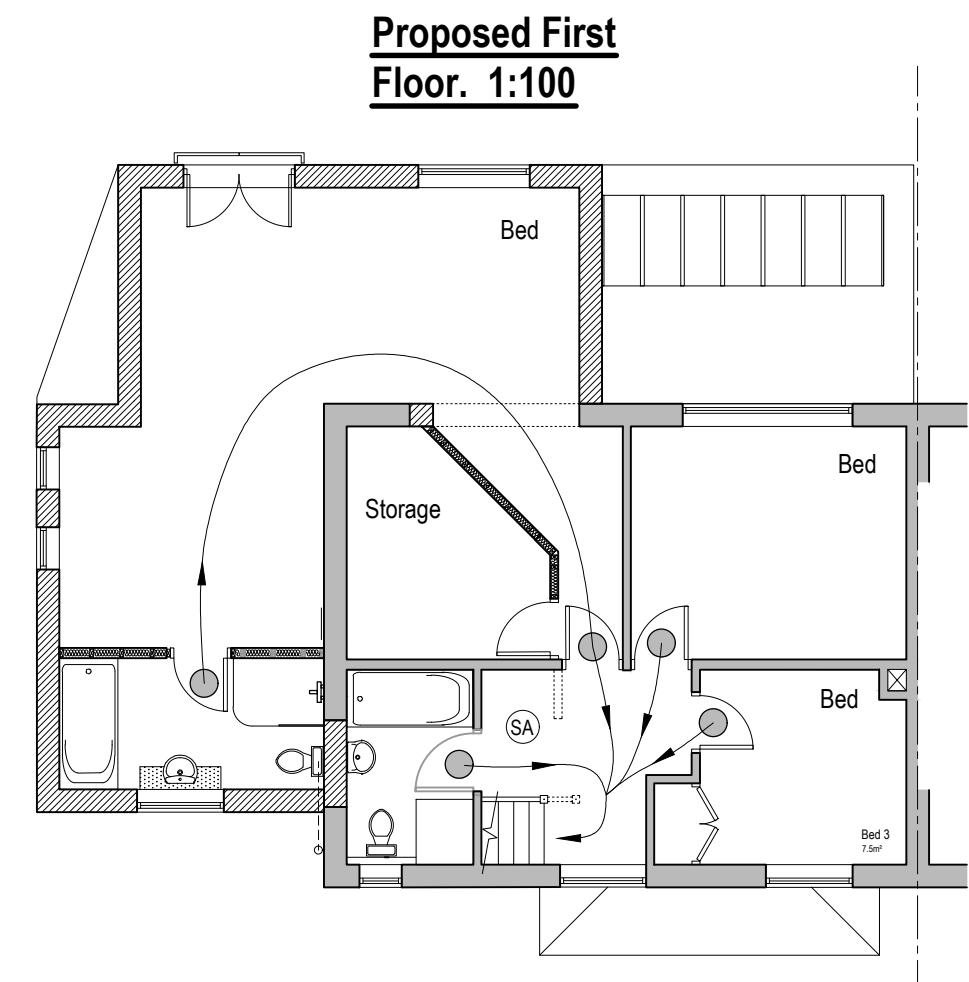


10m (1:50 at A3)

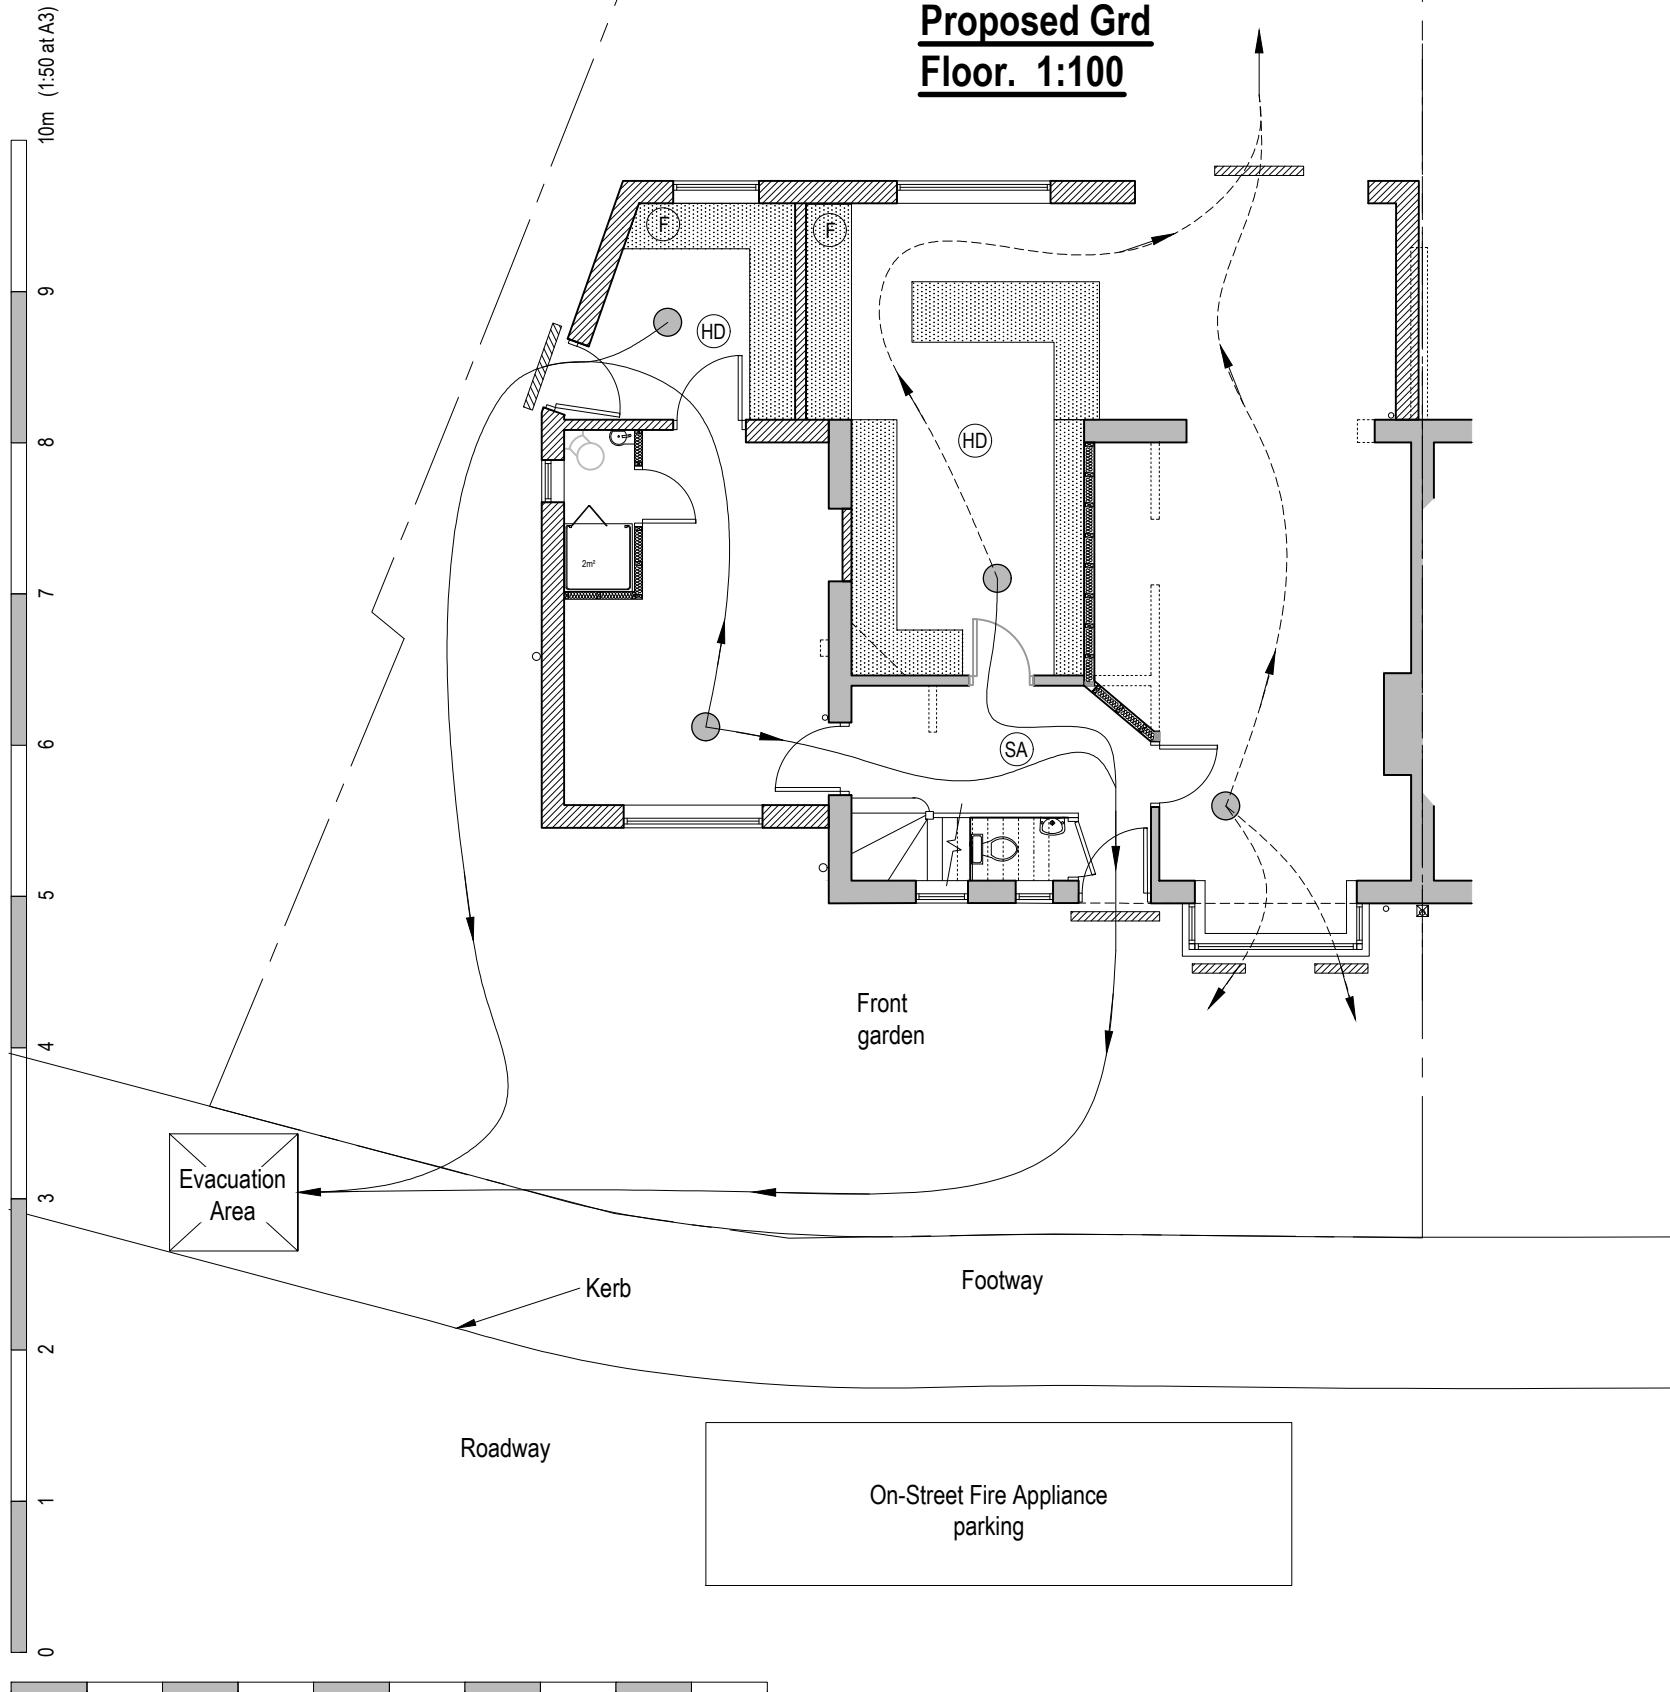

notes.

1. This drawing to be read in conjunction with remaining engineer's & architect's project drawings & specifications.
2. The Contractor must check all levels & dimensions on site and report any discrepancies found.
3. Works are to be to the satisfaction of the Local Authority, statutory bodies & in accordance with current Building Regulations and Codes of Practice.

project. 1 Cherry Lane, Hillingdon UB4 9AU
Side + Rear Enlargement.

title. Fire Strategy

date.	12-09-2022
scale.	As noted at A3
issue.	
by.	Jatinder Tamrat. m: 07810 370470. email: jatinder.t@outlook.com

drawing no. 22-967/3 rev. .