



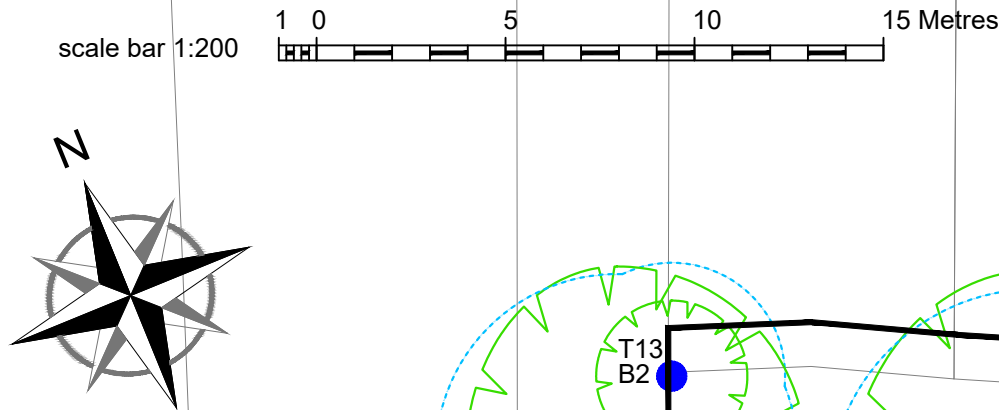


LANSBURY DR

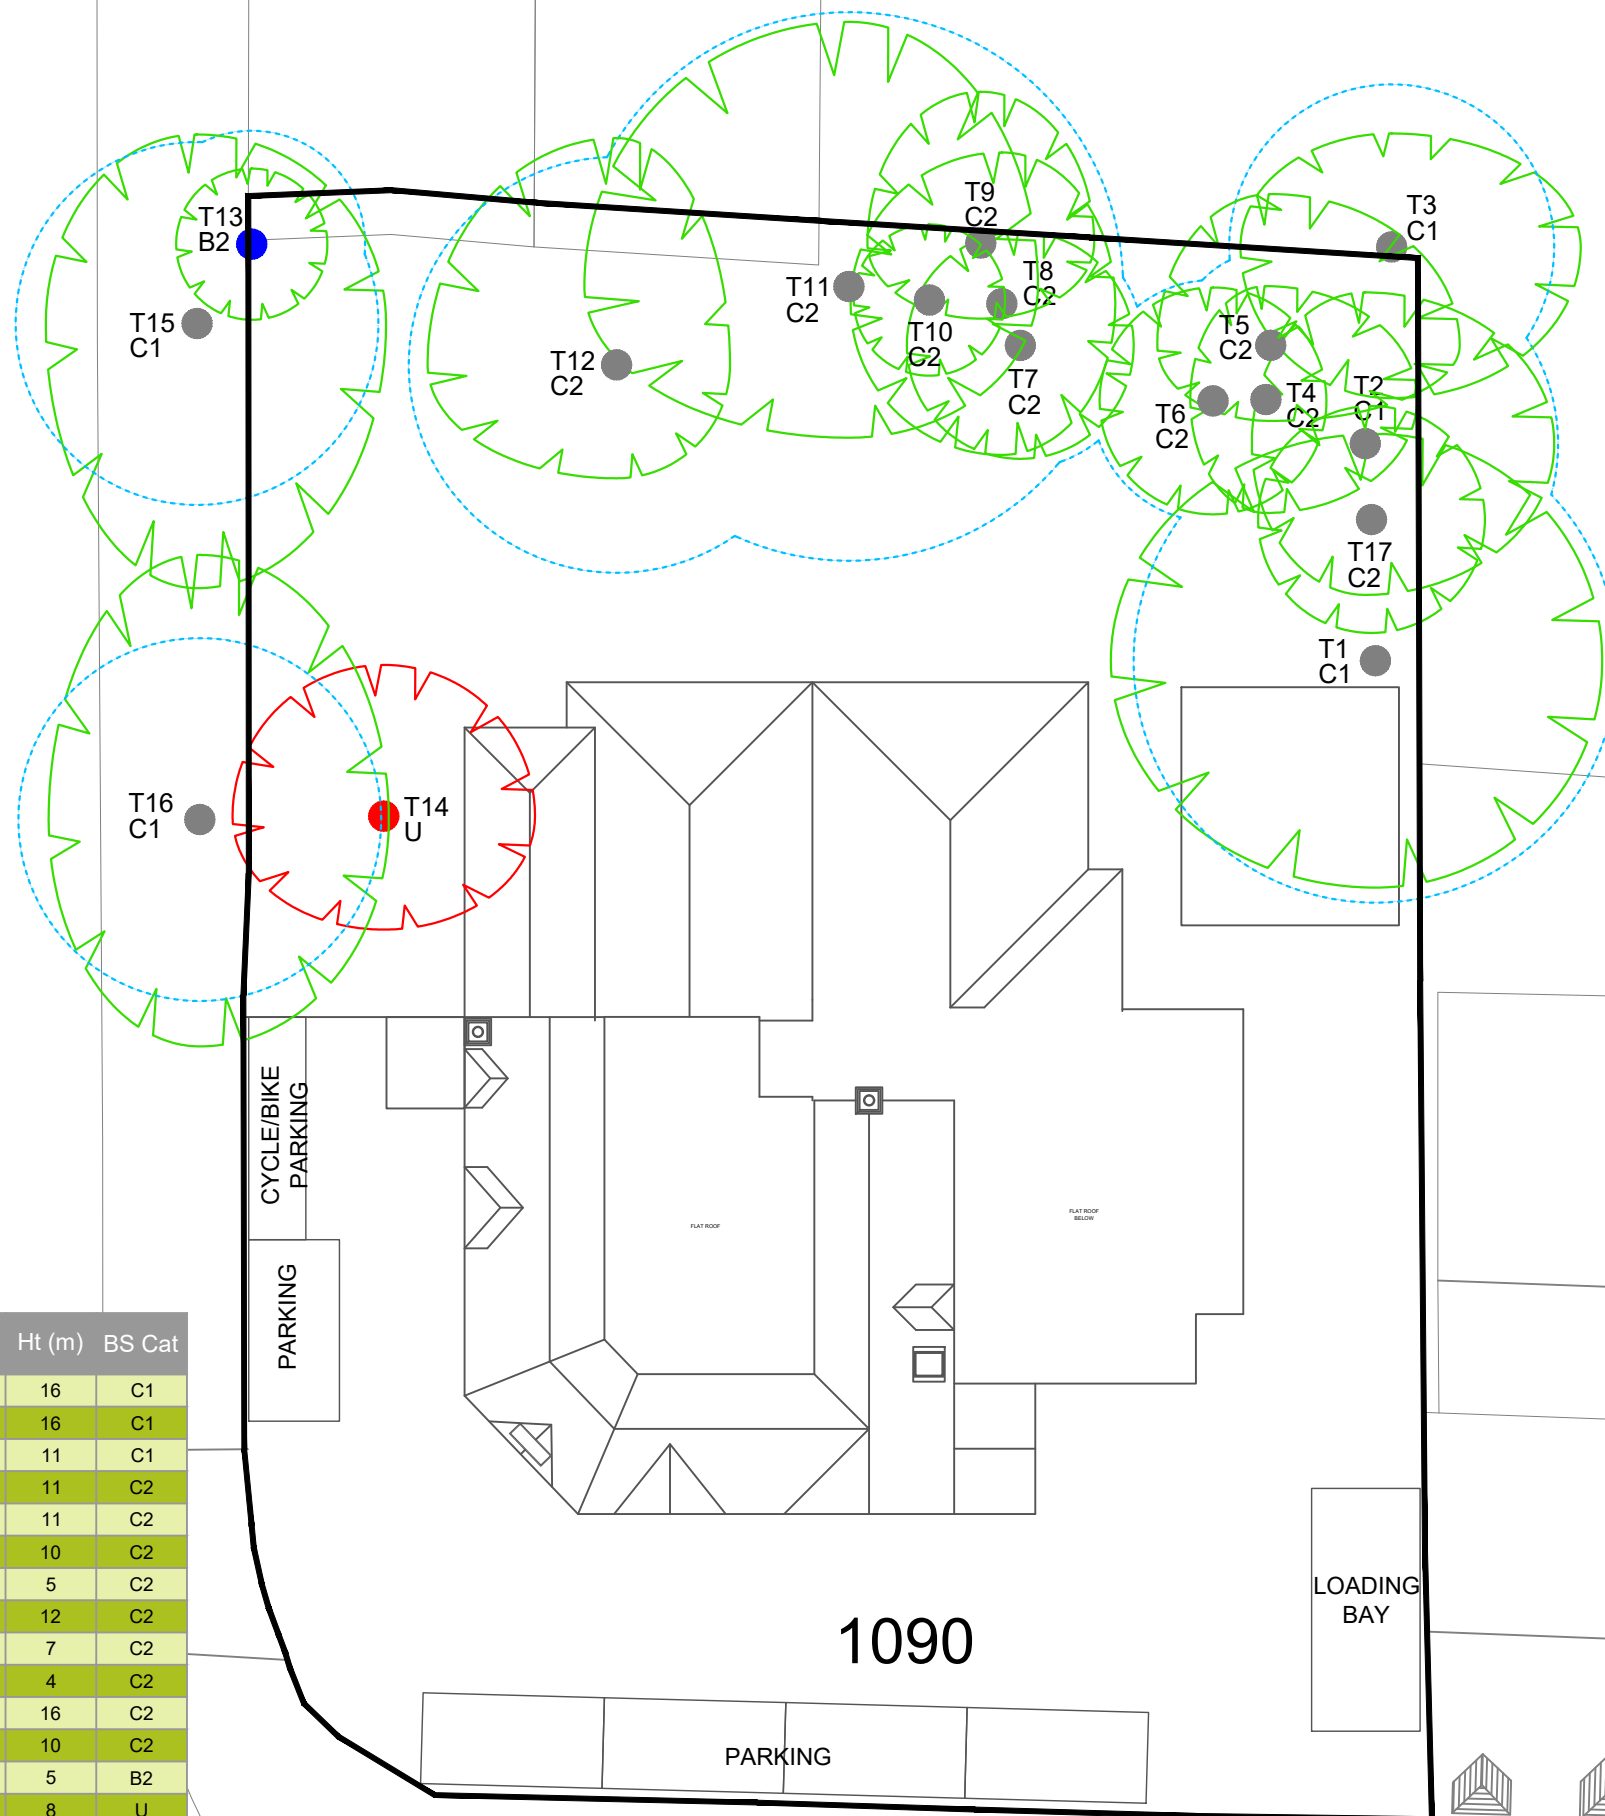

Tree No	Species	DBH(m)	No of Stems	Ht (m)	BS Cat
T1	Ash (Common)	0.53	1	16	C1
T2	Cherry (Wild)	0.2	1	16	C1
T3	Horse Chestnut	0.36	1	11	C1
T4	Ash (Common)	0.19	1	11	C2
T5	Ash (Common)	0.21	1	11	C2
T6	Thuja sp.	0.27	1	10	C2
T7	Laurel (Bay)	0.19	1	5	C2
T8	Ash (Common)	0.21	1	12	C2
T9	Ash (Common)	0.2	2	7	C2
T10	Euonymus	0.15	2	4	C2
T11	Ash (Common)	0.53	2	16	C2
T12	Thuja sp.	0.55	2	10	C2
T13	Holly (Common)	0.3	m/s	5	B2
T14	Plum (Purple leafed)	0.555	1	8	U
T15	Cherry	0.4	1	8	C1
T16	Rowan	0.4	1	11	C1
T17	Laurel	0.25	m/s	3	C2

Tree Survey Drawing Key

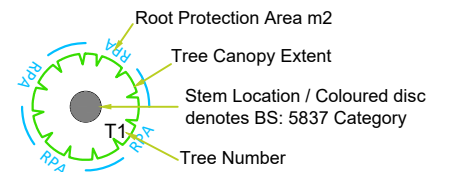

See EnviroArb Tree Survey for Individual Tree Details

KEY

Please refer to EnviroArb arboricultural report for details

- Category A - high quality and value
- Category B - moderate quality and value
- Category C - low quality and value
- Category U - removal

RPA - root protection area as defined by Table 2 BS 5837:2012

Category U - removal

REVISIONS

No	Description	By	Date	Chkd



16 Compton Road, Colchester Essex
Tel 07734 715337
E-mail paul.allen@enviroarb-solutions.co.uk
www.enviroarb-solutions.co.uk

Drawing Title
Tree Constraints Plan (TCP)

Client
Mr Satpal Madhan

Site Address
1090 Uxbridge Road
Hayes
UB4 0RJ

This drawing, its contents and associated properties are the property of EnviroArb-Solutions Ltd. No unauthorised reproduction is permitted without prior written consent by the management.

Project No. EAS-211
Drawn
S Blackwell

Dwg No. EAS-211 TCP
Approved
P Allen

Date
24/01/25

Sheet 1 of 1
Scale
1:200

A3