



LANSBURY DR

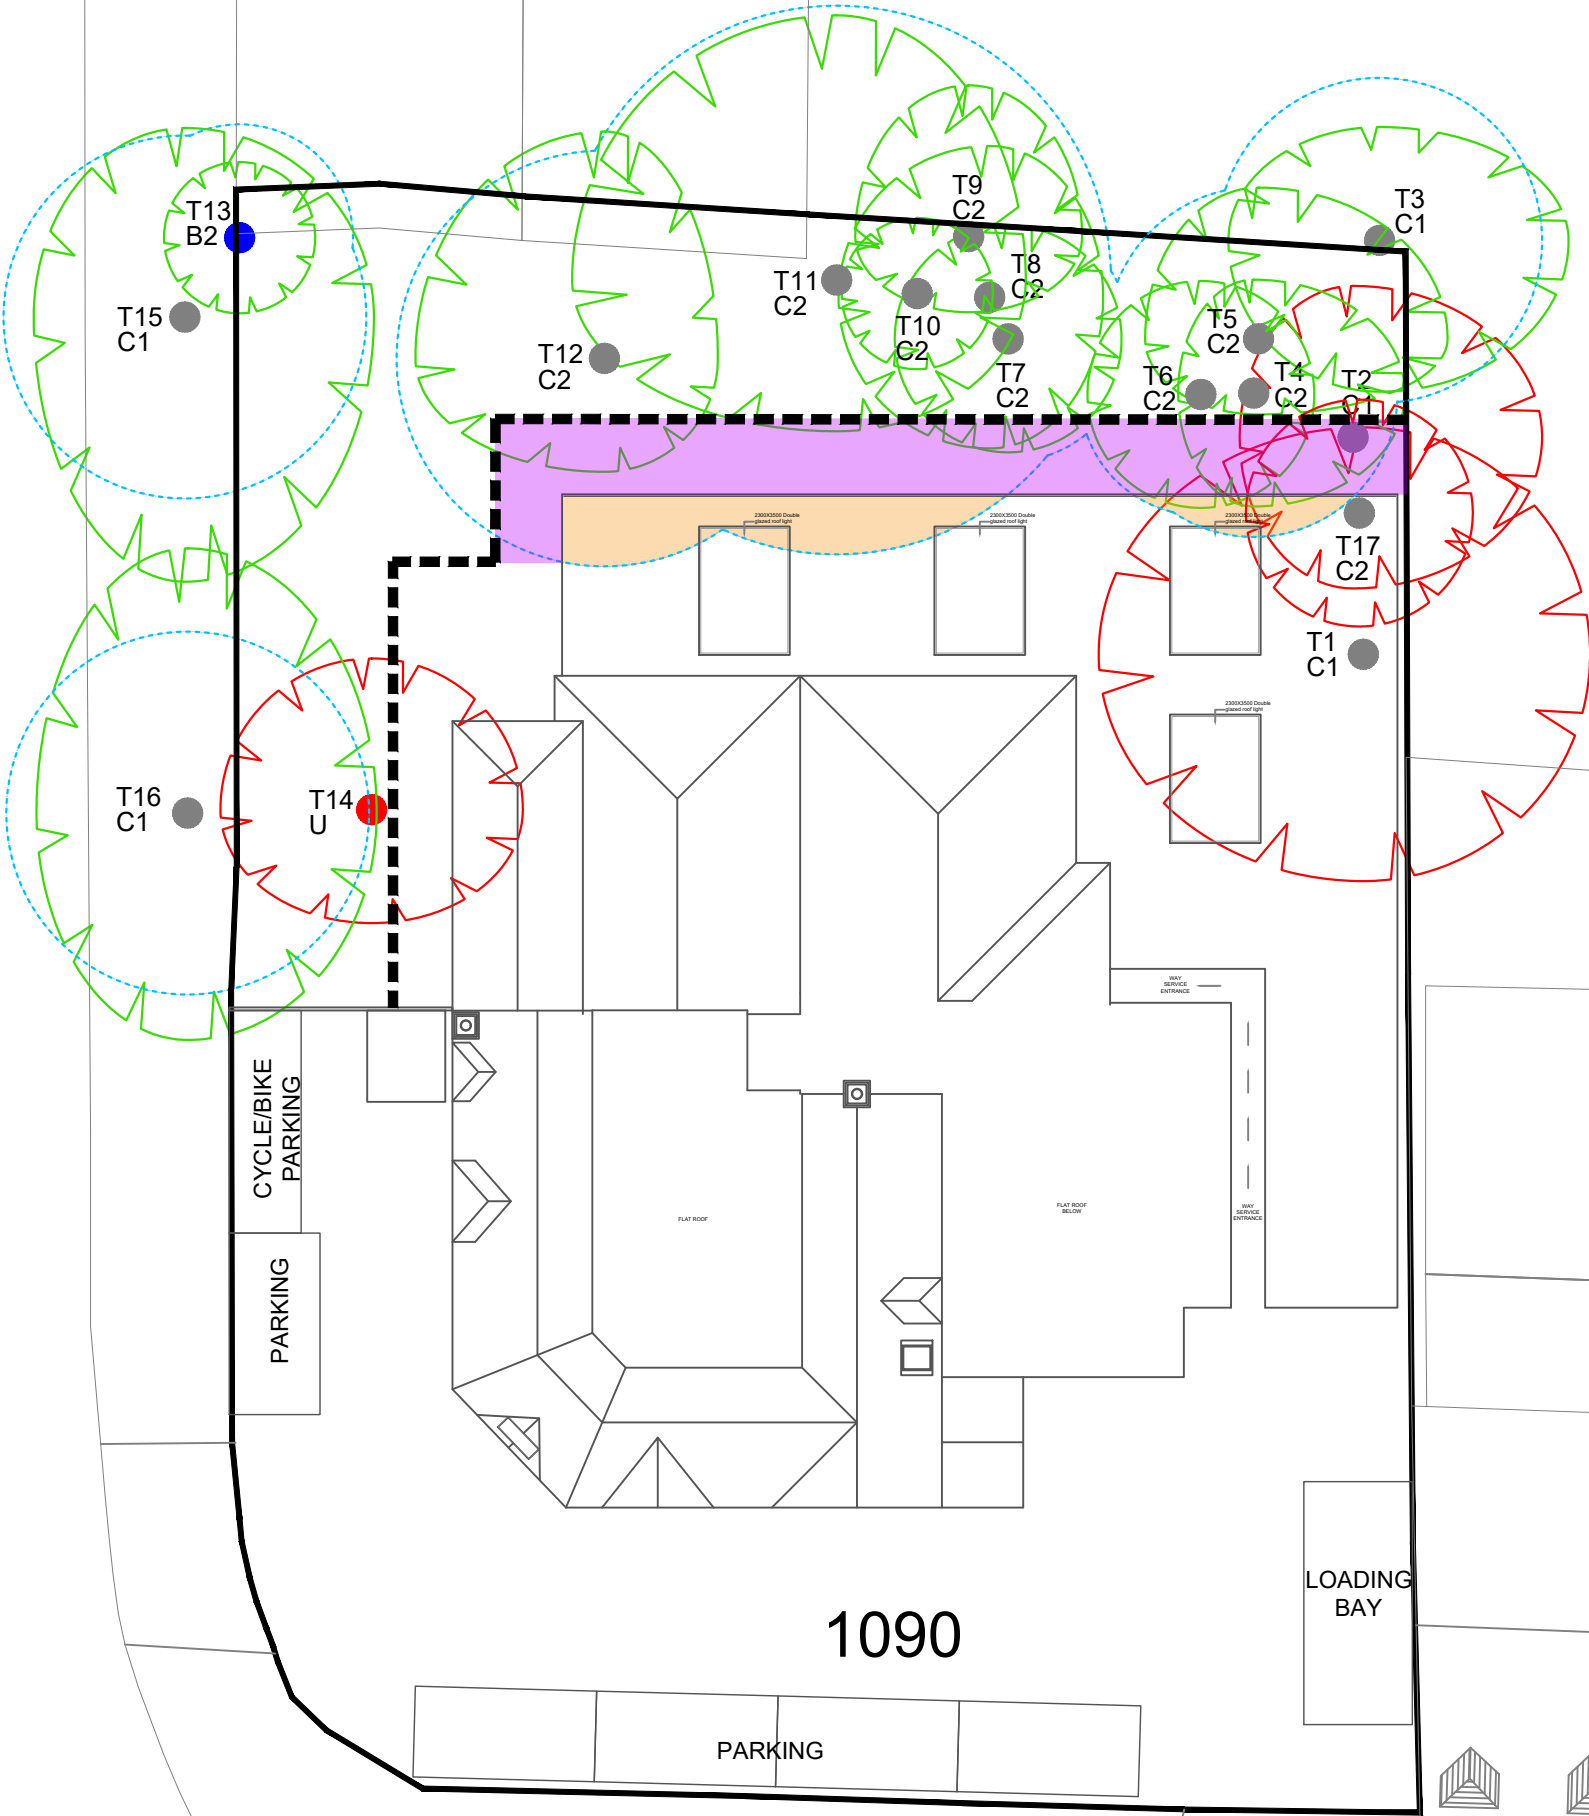

Tree Survey Drawing Key

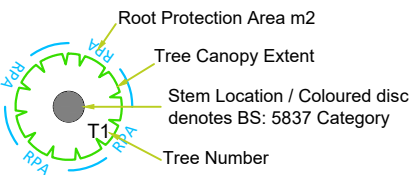

See EnviroArb Tree Survey for Individual Tree Details

KEY

- Tree to be retained
- Tree to be Pruned
- Tree to be removed
- Tree protective fencing
- No Dig Surface
- Supervised Excavations
- Temporary Ground Protection

REVISIONS

No	Description	By	Date	Chkd



ENVIROARB
SOLUTIONS

16 Compton Road, Colchester Essex
Tel 07734 715337
E-mail paul.allen@enviroarb-solutions.co.uk
www.enviroarb-solutions.co.uk

Drawing Title			This drawing, its contents and associated properties are the property of EnviroArb-Solutions Ltd. No unauthorised reproduction is permitted without prior written consent by the management.	
Tree Protection Plan (TPP)				
Client				
Mr Satpal Madhan				
Site Address				
1090 Uxbridge Road Hayes UB4 0RJ				
Project No. EAS-211		Drwg No.	EAS-211 TCP	Sheet 1 of 1
Drawn	Approved	Date	Scale	A3
S Blackwell	P Allen	24/01/25	1:200	