


NOTES :

- Dimensions are not to be scaled from this drawing by contractors. The contractor is requested to check all dimensions before the work started.
- Report any discrepancies to the client or architect before undertaking the work described in the drawings.
- Dimensions are approximate site dimensions and are to be verified by the contractor on site before any fabrication/site works i.e foundations etc occur
- Contractor is responsible for all temporary propping to existing structure

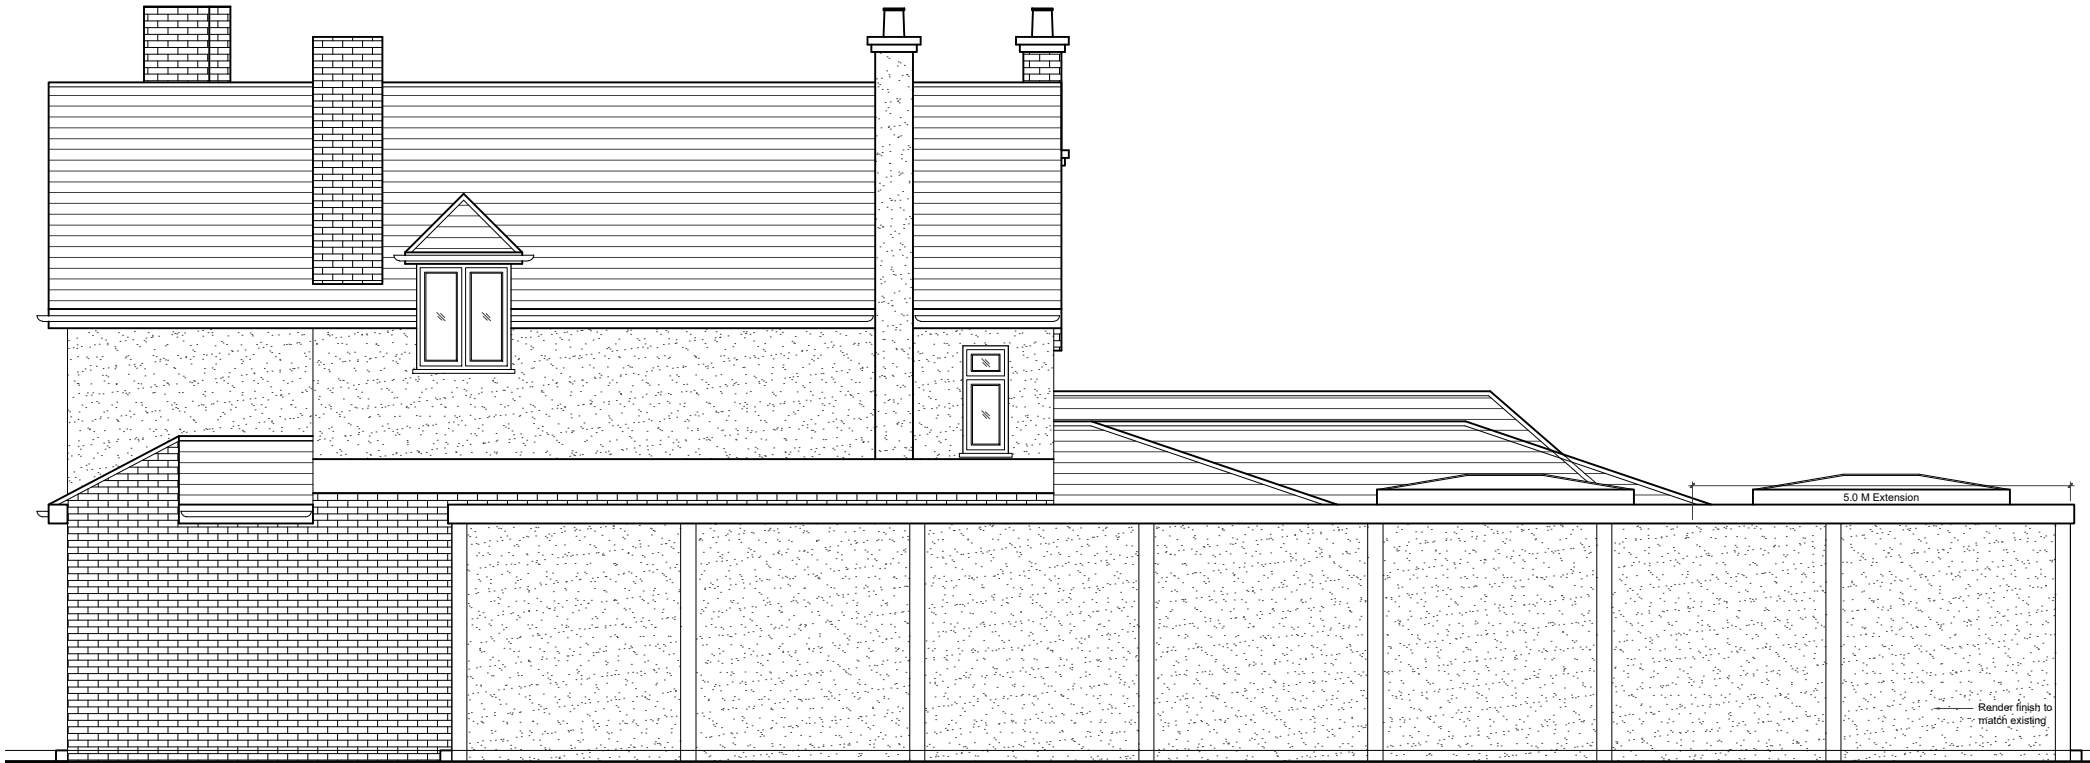

01- RIGHT SIDE ELEVATION



02- LEFT SIDE ELEVATION

0 1 2m 3 4 5m
Scale

REVISIONS			
NO.	DESCRIPTION	DATE	BY

**HOUSE HOLDER
APPLICATION**

DE ARCHITECTURAL CONSULT.LTD
M: 07824773079,7869580774
E: design.endeavour@gmail.com

Project 1090 UXBRIDGE ROAD HAYES
LONDON, UB4 0RJ

Title PROPOSED SIDE ELEVATIONS

Scale 1:100 @A3	Drawn MZ	Approved	Date MAY-24
Job No. DAC-250/24	Drawing No. PH-1090-UR-09	Rev.	-