


Location Plan
Scale 1:1250

GENERAL NOTES:
 1. ALL DIMENSIONS ARE IN MILLIMETER.
 2. VERIFY ALL DIMENSIONS AND CONDITIONS BEFORE BUILDING OR
 STARTING CONSTRUCTION. NOTIFY THE DESIGNER IMMEDIATELY OF ANY
 DISCREPANCY OR VARIATION.
 3. ALL WORK TO COMPLY WITH CURRENT BUILDING REGULATIONS
 AND CODES OF PRACTICE

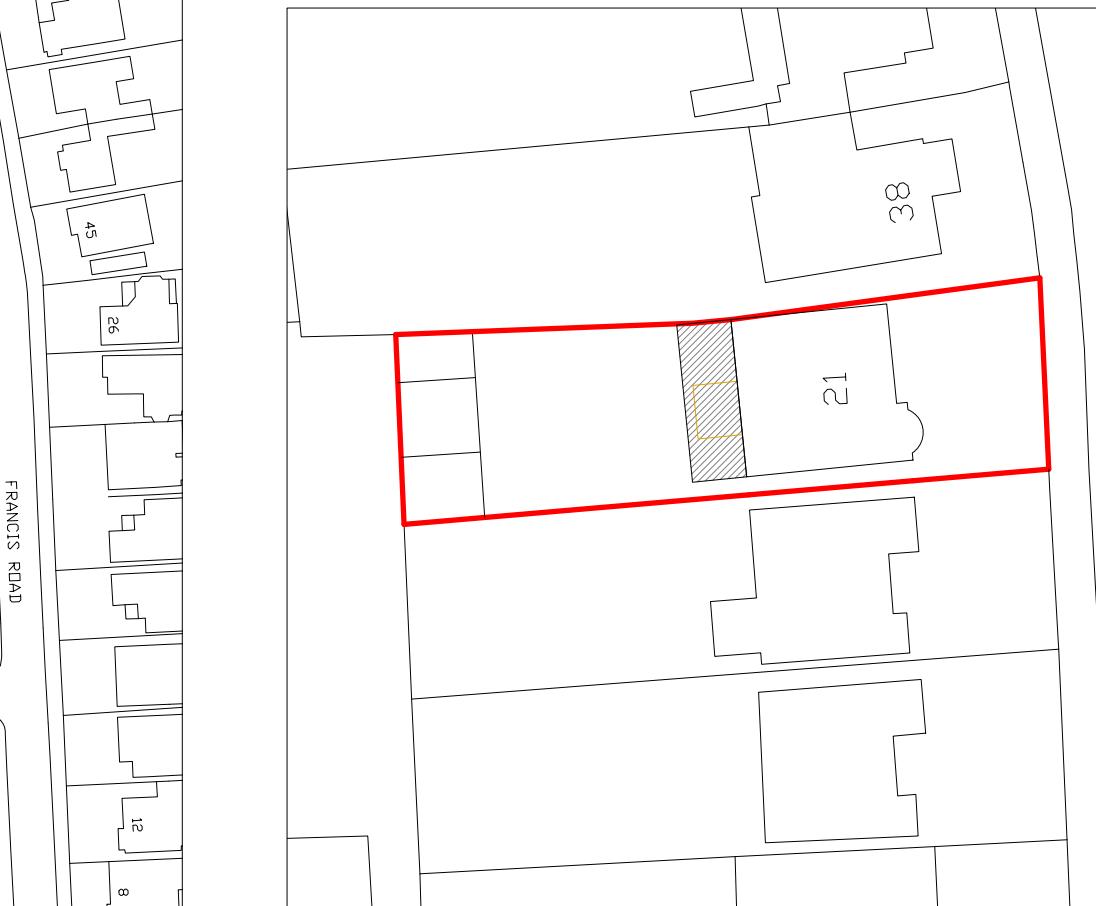

Block Plan
Scale 1:500

**Location &
Block Plans**



Title:

Site Address
21 Francis Road,
Pinner,
HA5 2ST

Scale: 1:1250/500@A4
Date: 30/09/2021
Drawing No.:
2021/144 -06
Drawn By:
DP

Revision Date:

e:mail -
faluckpatel@yahoo.com
(M) +44 (0) 7871 466 254

**Faluck
Patel**

50 Meter
100 Meter
50
10
20
30
40
50
1:500
0 5 10 15 20 25 30 35 40 45 50
1:1250
0 5 10 15 20 25 30 35 40 45 50