


Rev.	Amendments
A	House size reduced 27/05/25
B	Rear dormer changed 05/06/25



PROPOSED
STREET SCENE

24 THE DRIVE, ICKENHAM, UXBRIDGE,
UB10 8AF

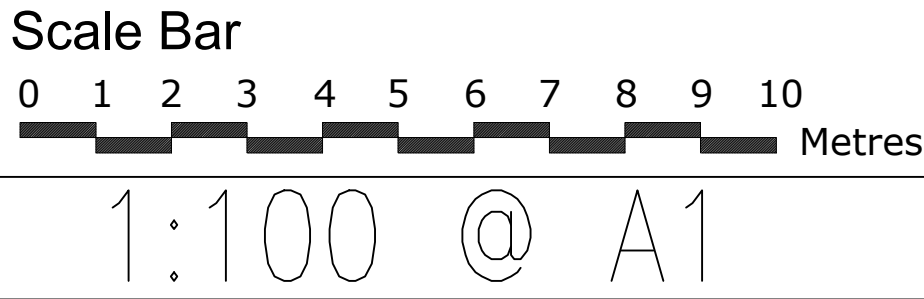

THE GILLETT MACLEOD PARTNERSHIP
Chartered Architects & Town Planning Consultants
1 High Road Old Eastcote Pinner Middlesex HA5 2EW tel. 0208 868 1333

Drg. No. 25/3661/7 B
Scale 1:100@A3
Date 31/01/25
Drawn by AK

REVISION
B
(C) drawer