

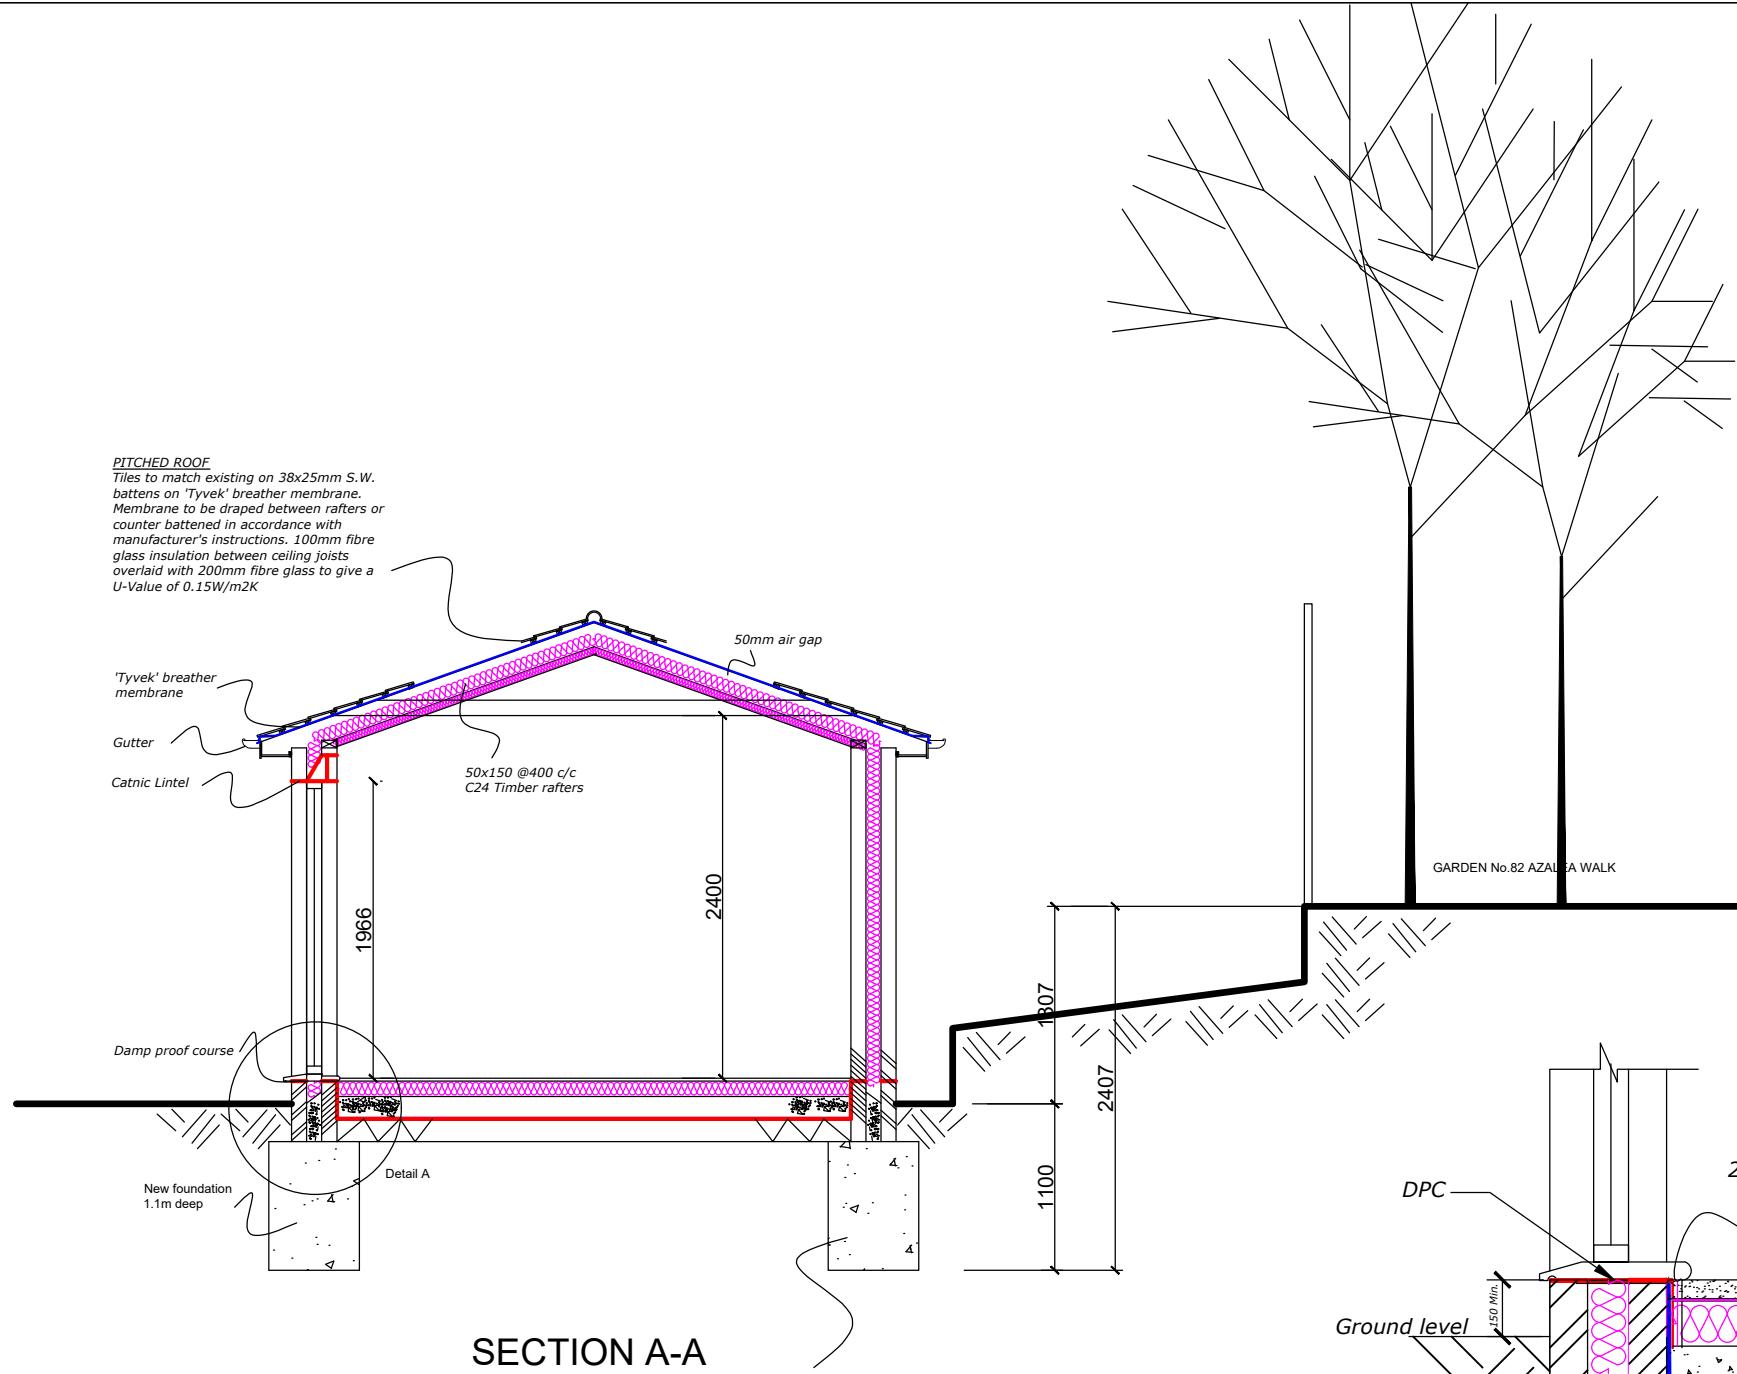


AMENDMENT

Rev.A	Tree added and ground level shown
Rev.B	Annotation of foundation added

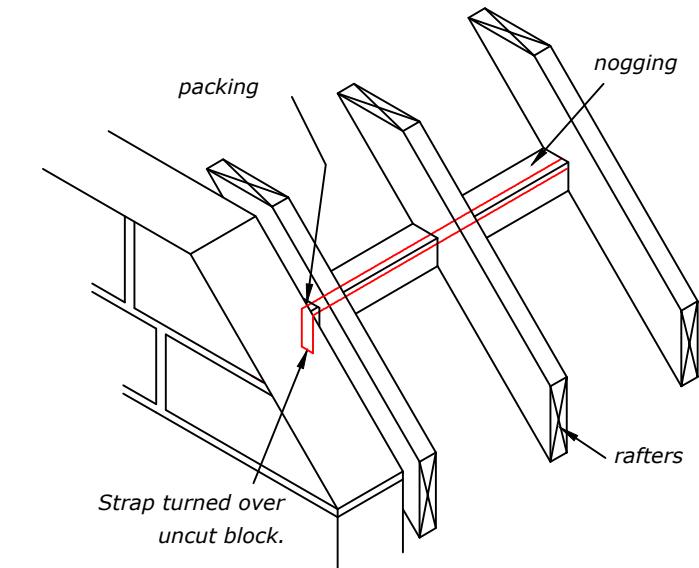

DETAIL A
SCALE 1:20

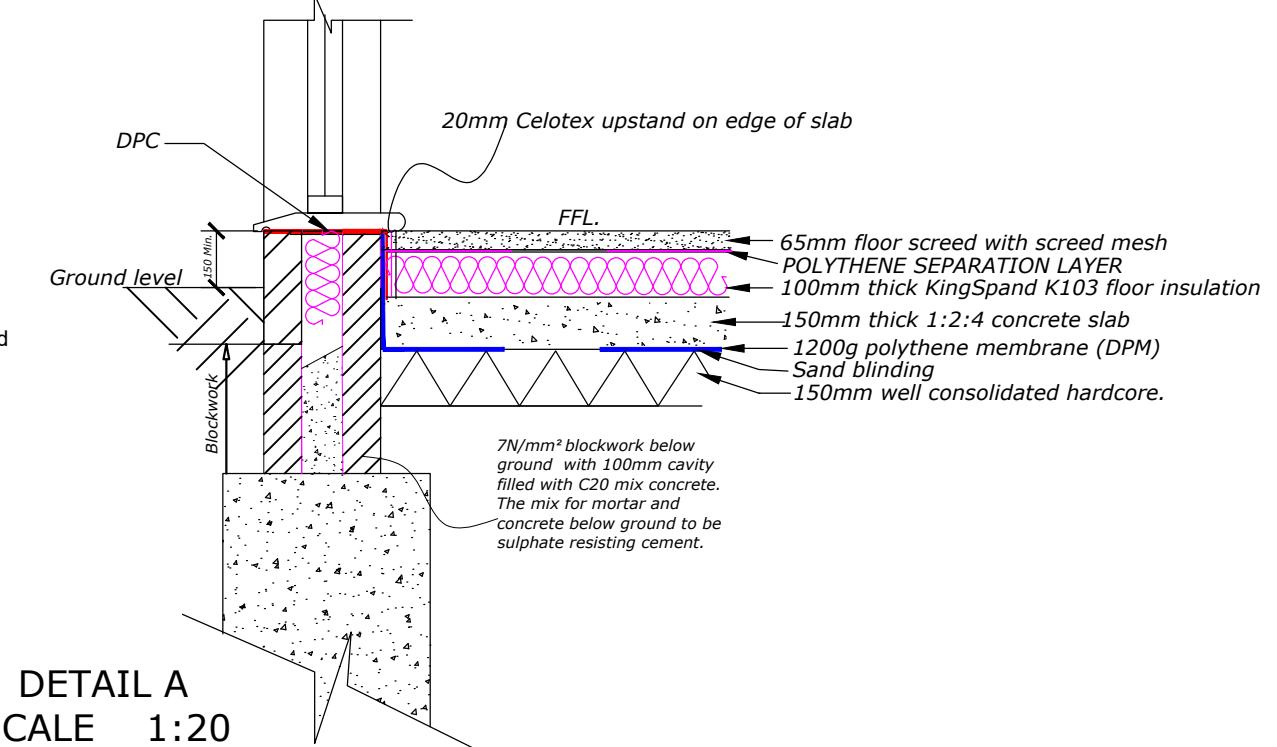

STRAP DETAIL
(Do Not Scale)