
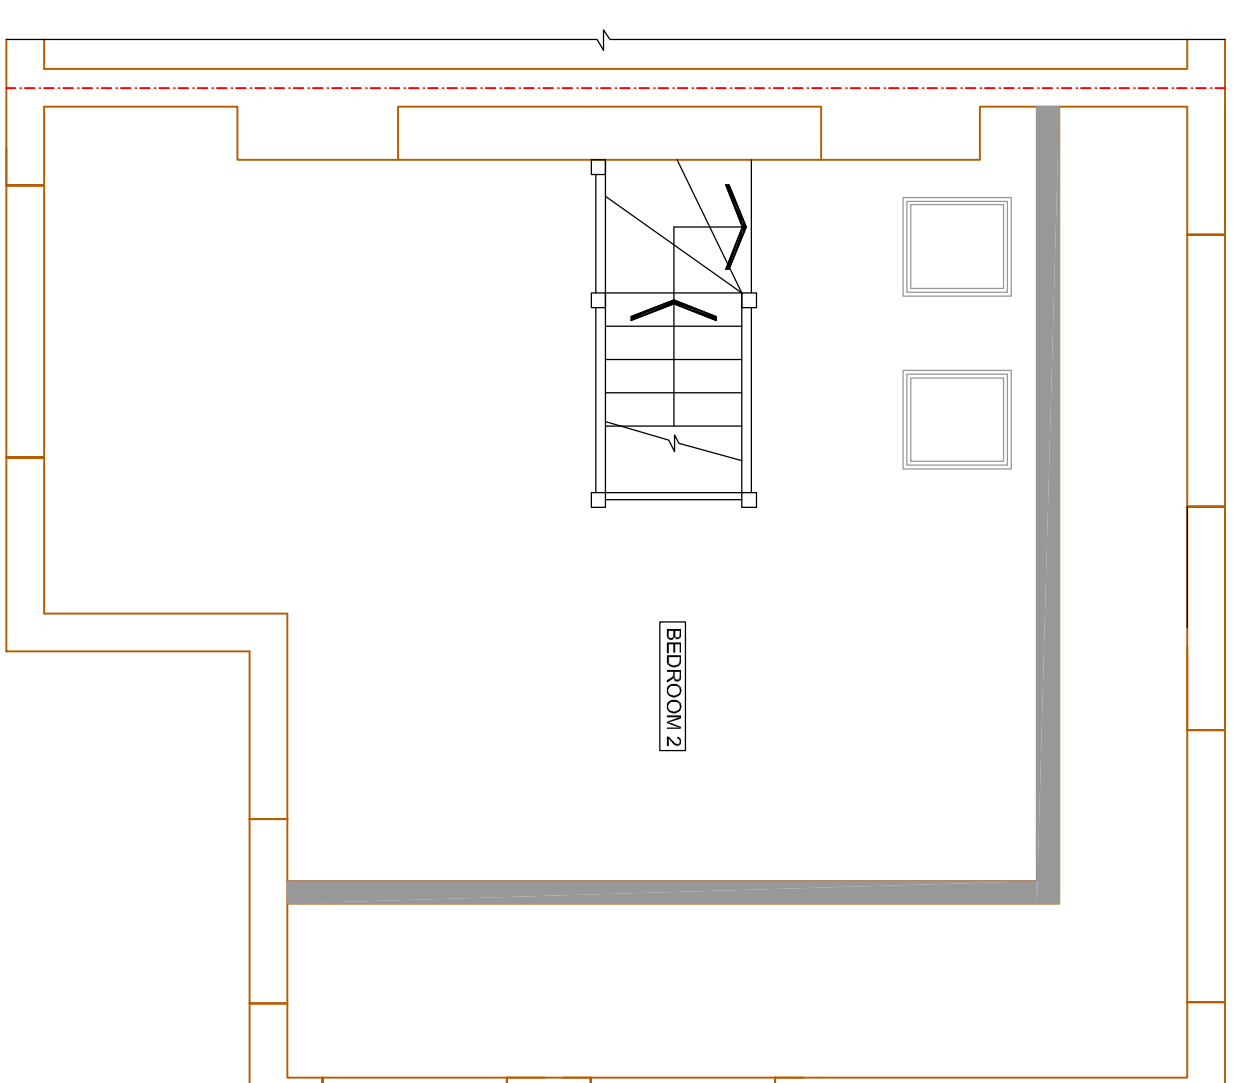
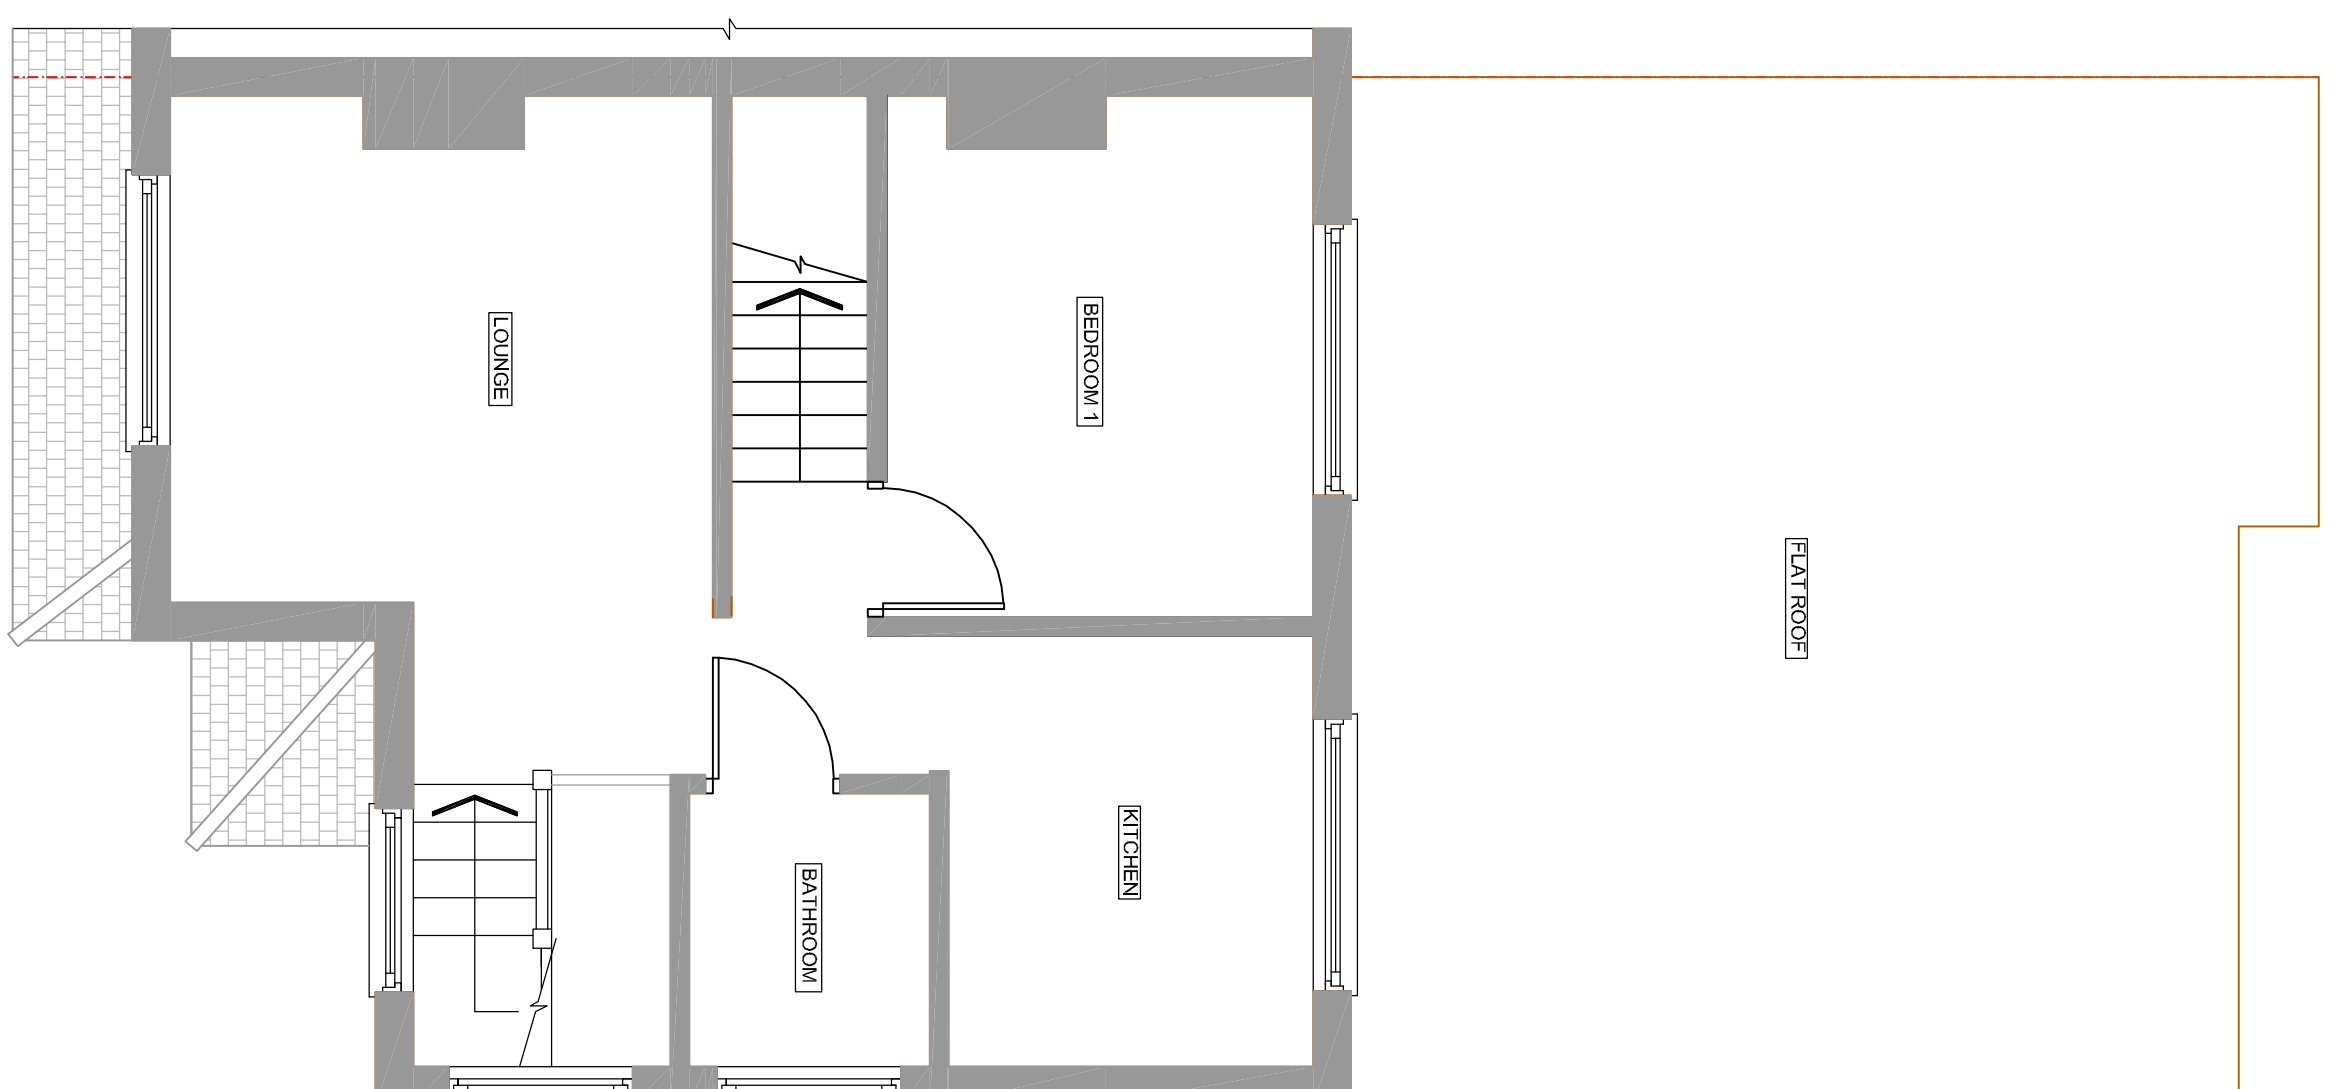
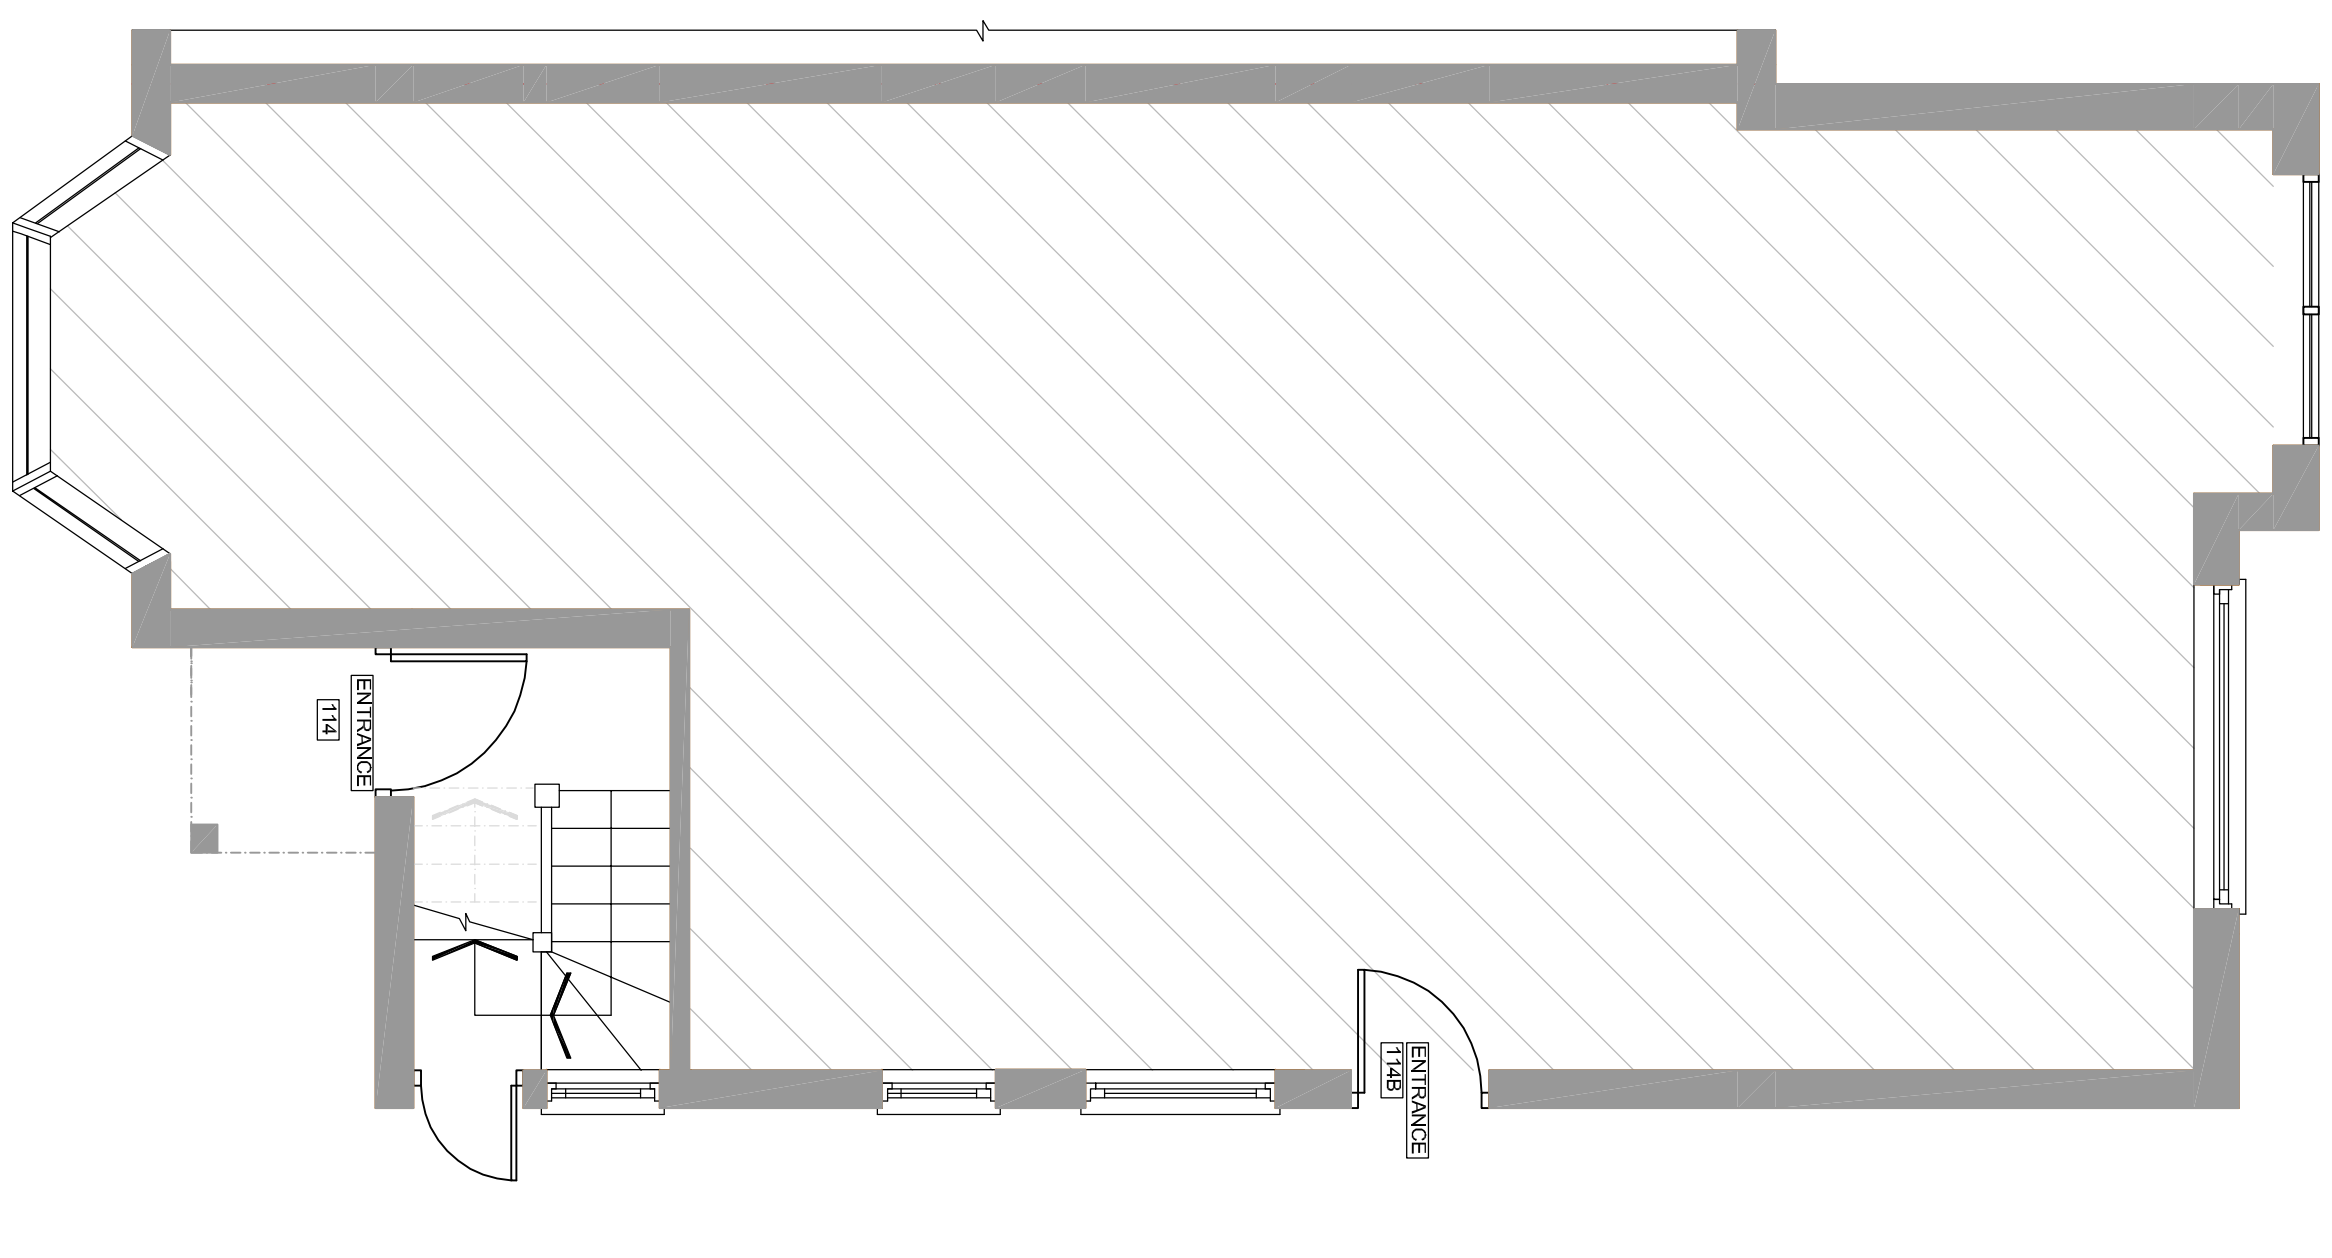


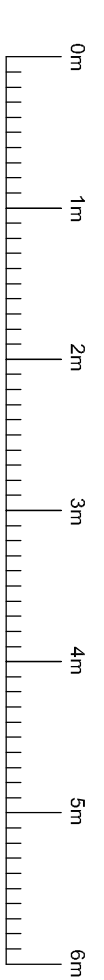

revision	description	date	by
Cotswold Residential Design Ltd			

Oxford Office: 137a Carterton Mobile Home Park,
Miltonstone Road

Carterton,
Oxfordshire,
OX16 3TU

OX16 3PU
Telephone: 07856736328
Email: rcs@worldresidents.co.uk

DRAWING TITLE: EXISTING FL

--	--

SITE ADDRESS: 1148 NORTHWOOD ROAD, HARTFIELD, US9 6PS

SCALE: 1:50 @ A1	DRAWN BY: BG
------------------	--------------

DATE: 23.10.23

RAWING NO: NORTHWOOD/O