


Bedwell Gardens

Croyde Avenue





13

15

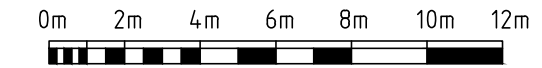

PROPOSED BLOCK PLAN
SCALE 1:200

Proposed 4m Extension

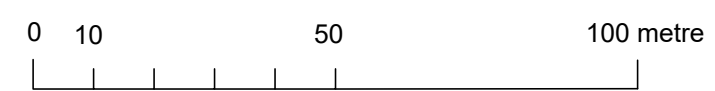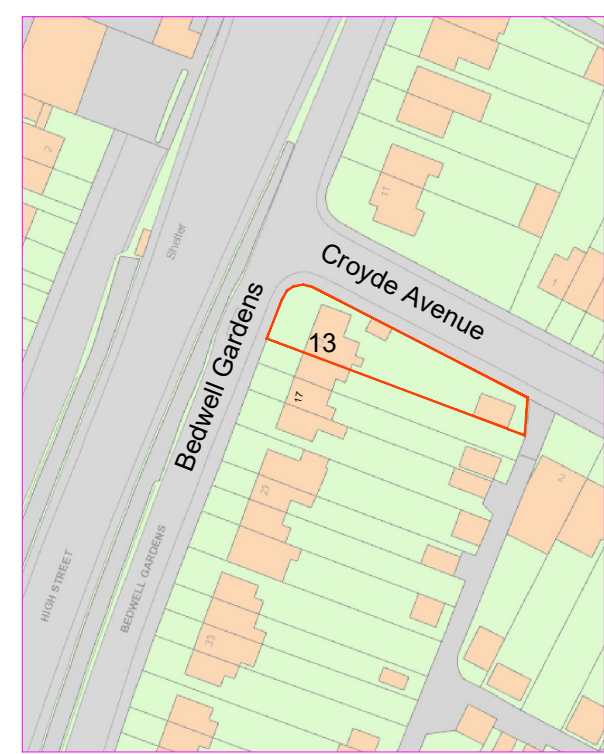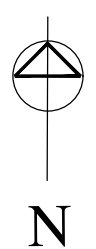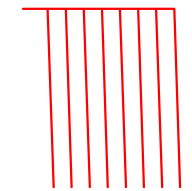

SITE LOCATION PLAN
SCALE 1:1250

moshamaun@gmail.com Tel: 078598 77288				
			Site 13 BEDWELL GARDENS, SOUTHALL, UB3 4EB	
Project	Single Storey Rear Extension: 4m deep, 2.9m maximum height		Title LOCATION/BLOCK PLAN	
Scale	1:1250 @ A3 1:200 @ A3	Date	17/10/2025	Drawn by MS Drg. No 13BG/LBPLN Revision A