



Bedwell Gardens

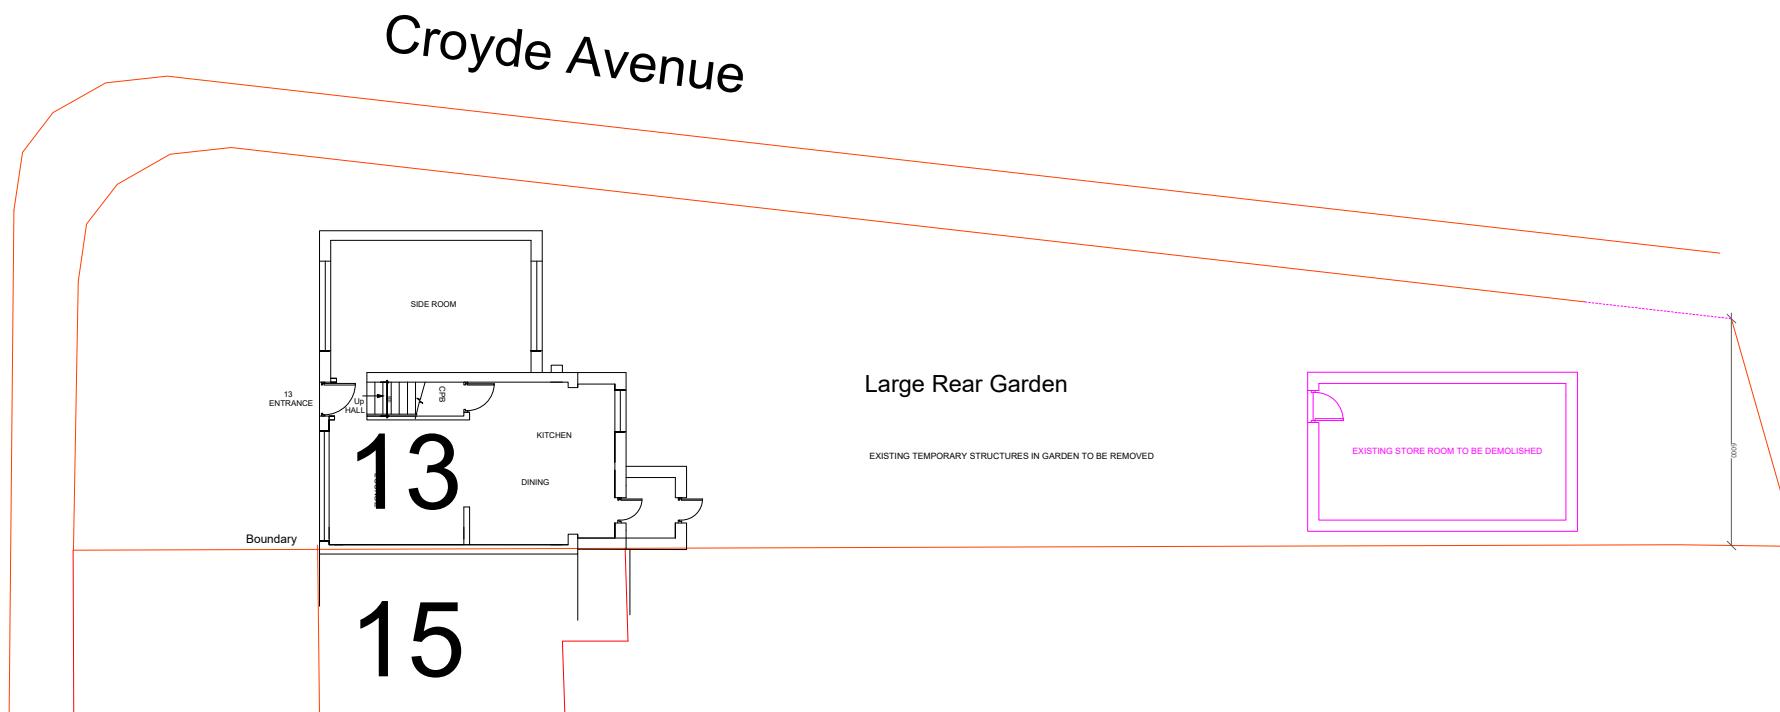




Existing Block Plan

Bedwell Gardens

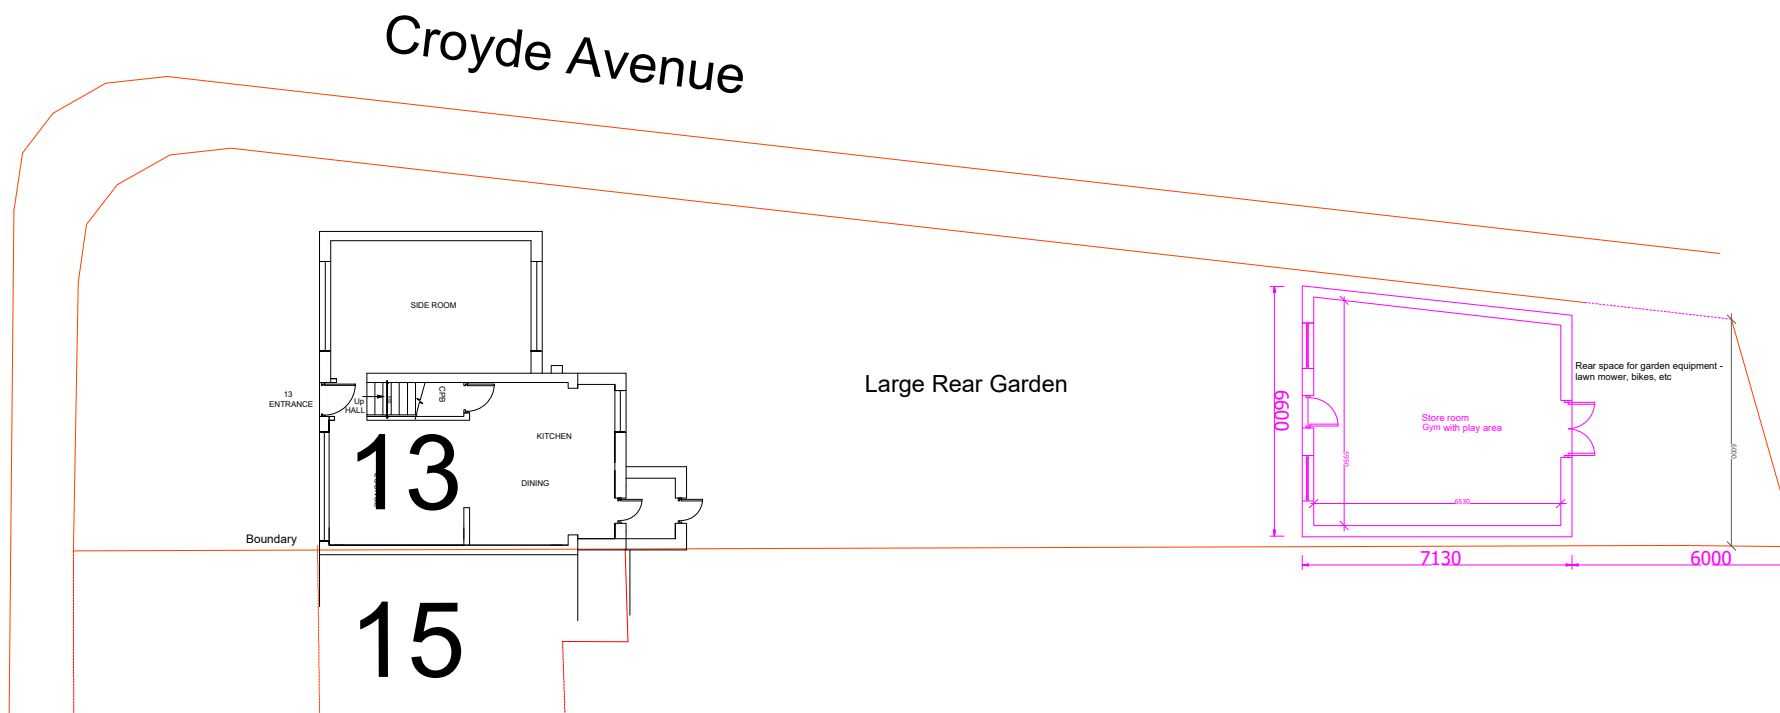

Proposed Block Plan

All External Finish & Materials to match existing

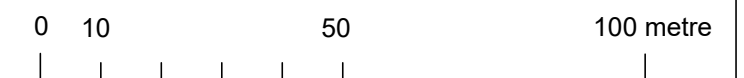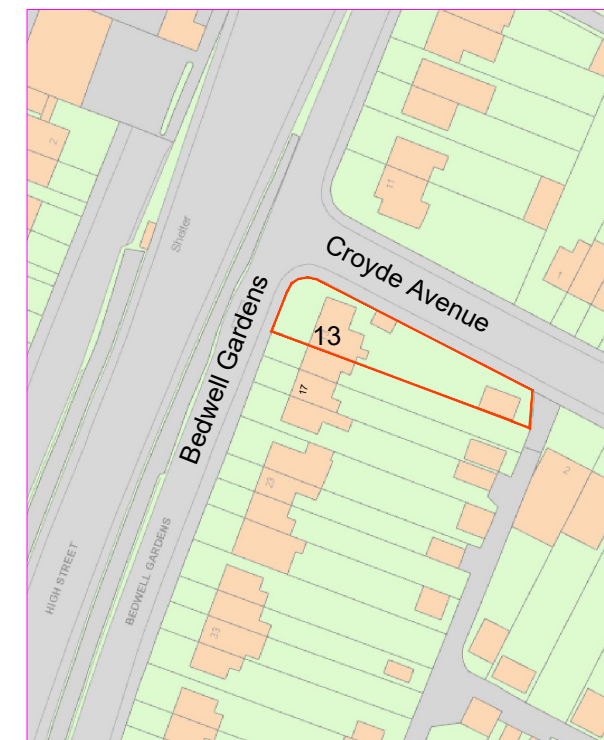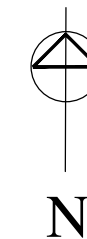

SITE LOCATION PLAN
SCALE 1:1250



PLANS
SCALE 1:200

moshamaun@gmail.com
Tel: 078598 77288

		Site 13 BEDWELL GARDENS, HAYES, UB3 4EB	
Project	New Outbuilding in Rear Garden Lawful Development Proposed Use	Title LOCATION/BLOCK PLAN	
Scale	1:1250 @ A3 1:200 @ A3	Date	07/01/2026
Drawn by	MS	Drg. No	13BG/LBPLN
Revision	A		