

All work to comply with  
current building regulations  
and codes of practice


Do not scale from drawings  
all dimensions to be checked  
on site before the start of  
any work

All Proposed External Materials to Match  
Existing External Materials


Any Proposed Windows to Flank wall to be  
Obscure Glazed and Non-Opening below  
1.7m from FFL



Location Plan Scale 1:1250

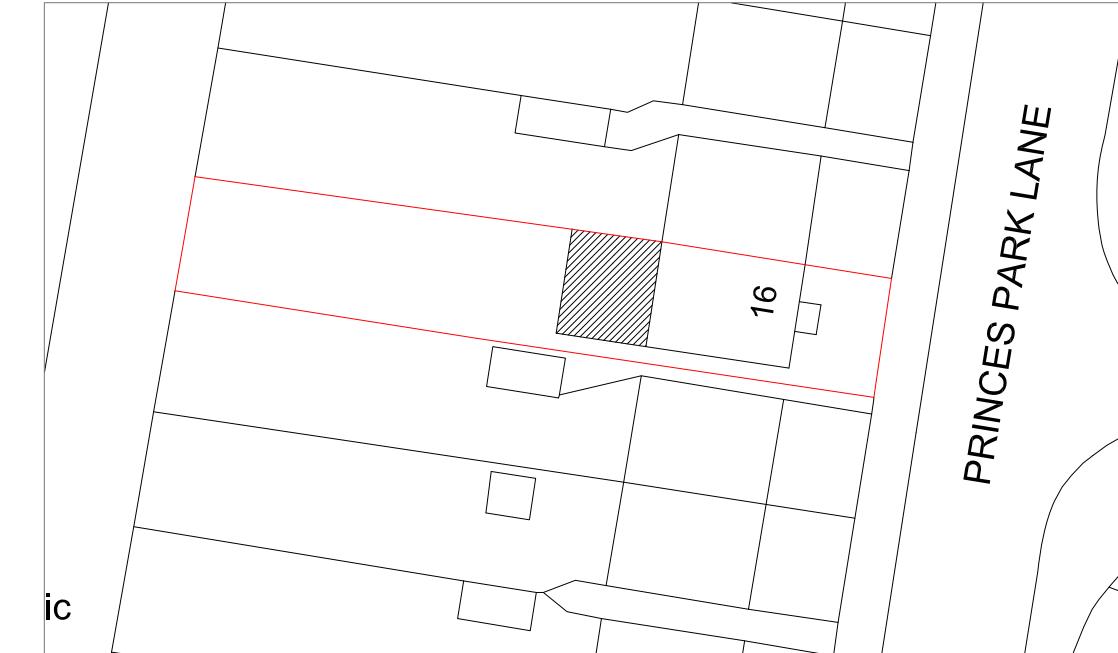

Block Plan Scale 1:500

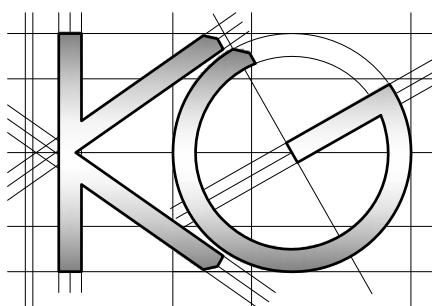

Site Address:

16 Princes Park Lane  
Hayes  
Middlesex  
UB3 1JS

Drawing Content:

Location Plan  
Block Plan

1

Drawings No:

16princesparklane/2025/05

Drawings Scale:

1:1250/500

2

Date Drawn:

23rd January 2026

Drawn By:

KG

4

Planning Issue

7

Revision:

8

6