

All work to comply with current building regulations and codes of practice


Do not scale from drawings
all dimensions to be checked on site before the start of any work

All Proposed External Materials to Match Existing External Materials


Any Proposed Windows to Flank wall to be Obscure Glazed and Non-Opening below 1.7m from FFL



Location Plan Scale 1:1250

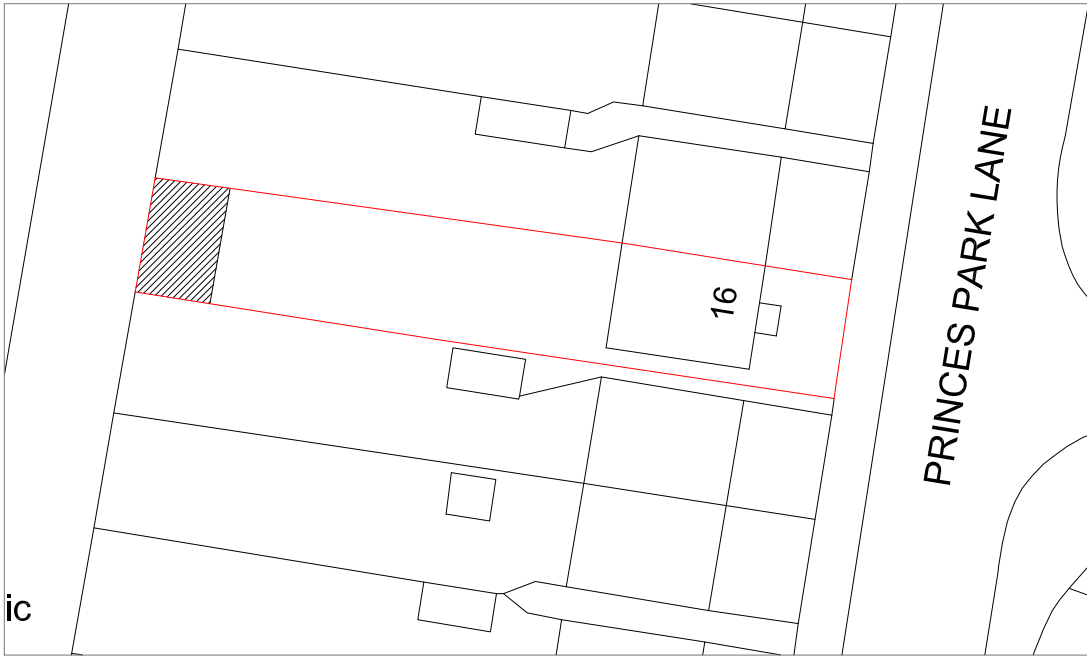

Block Plan Scale 1:500

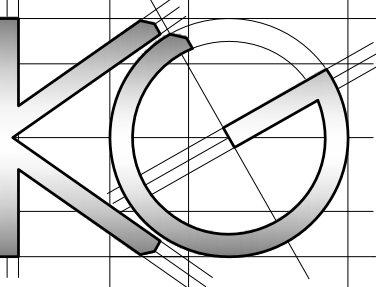	<u>Site Address:</u>	<u>Drawing Content:</u>	<u>Drawings No:</u>	<u>Date Drawn:</u>	Planning Issue								
	16 Princes Park Lane Hayes Middlesex UB3 1JS	Location Plan	16princesparklane/2025/07	3	23rd January 2026	5	7						
		Block Plan	<u>Drawings Scale:</u>		<u>Drawn By:</u>		<u>Revision:</u>						
	1	2	1:1250/500	4	KG	6							8