


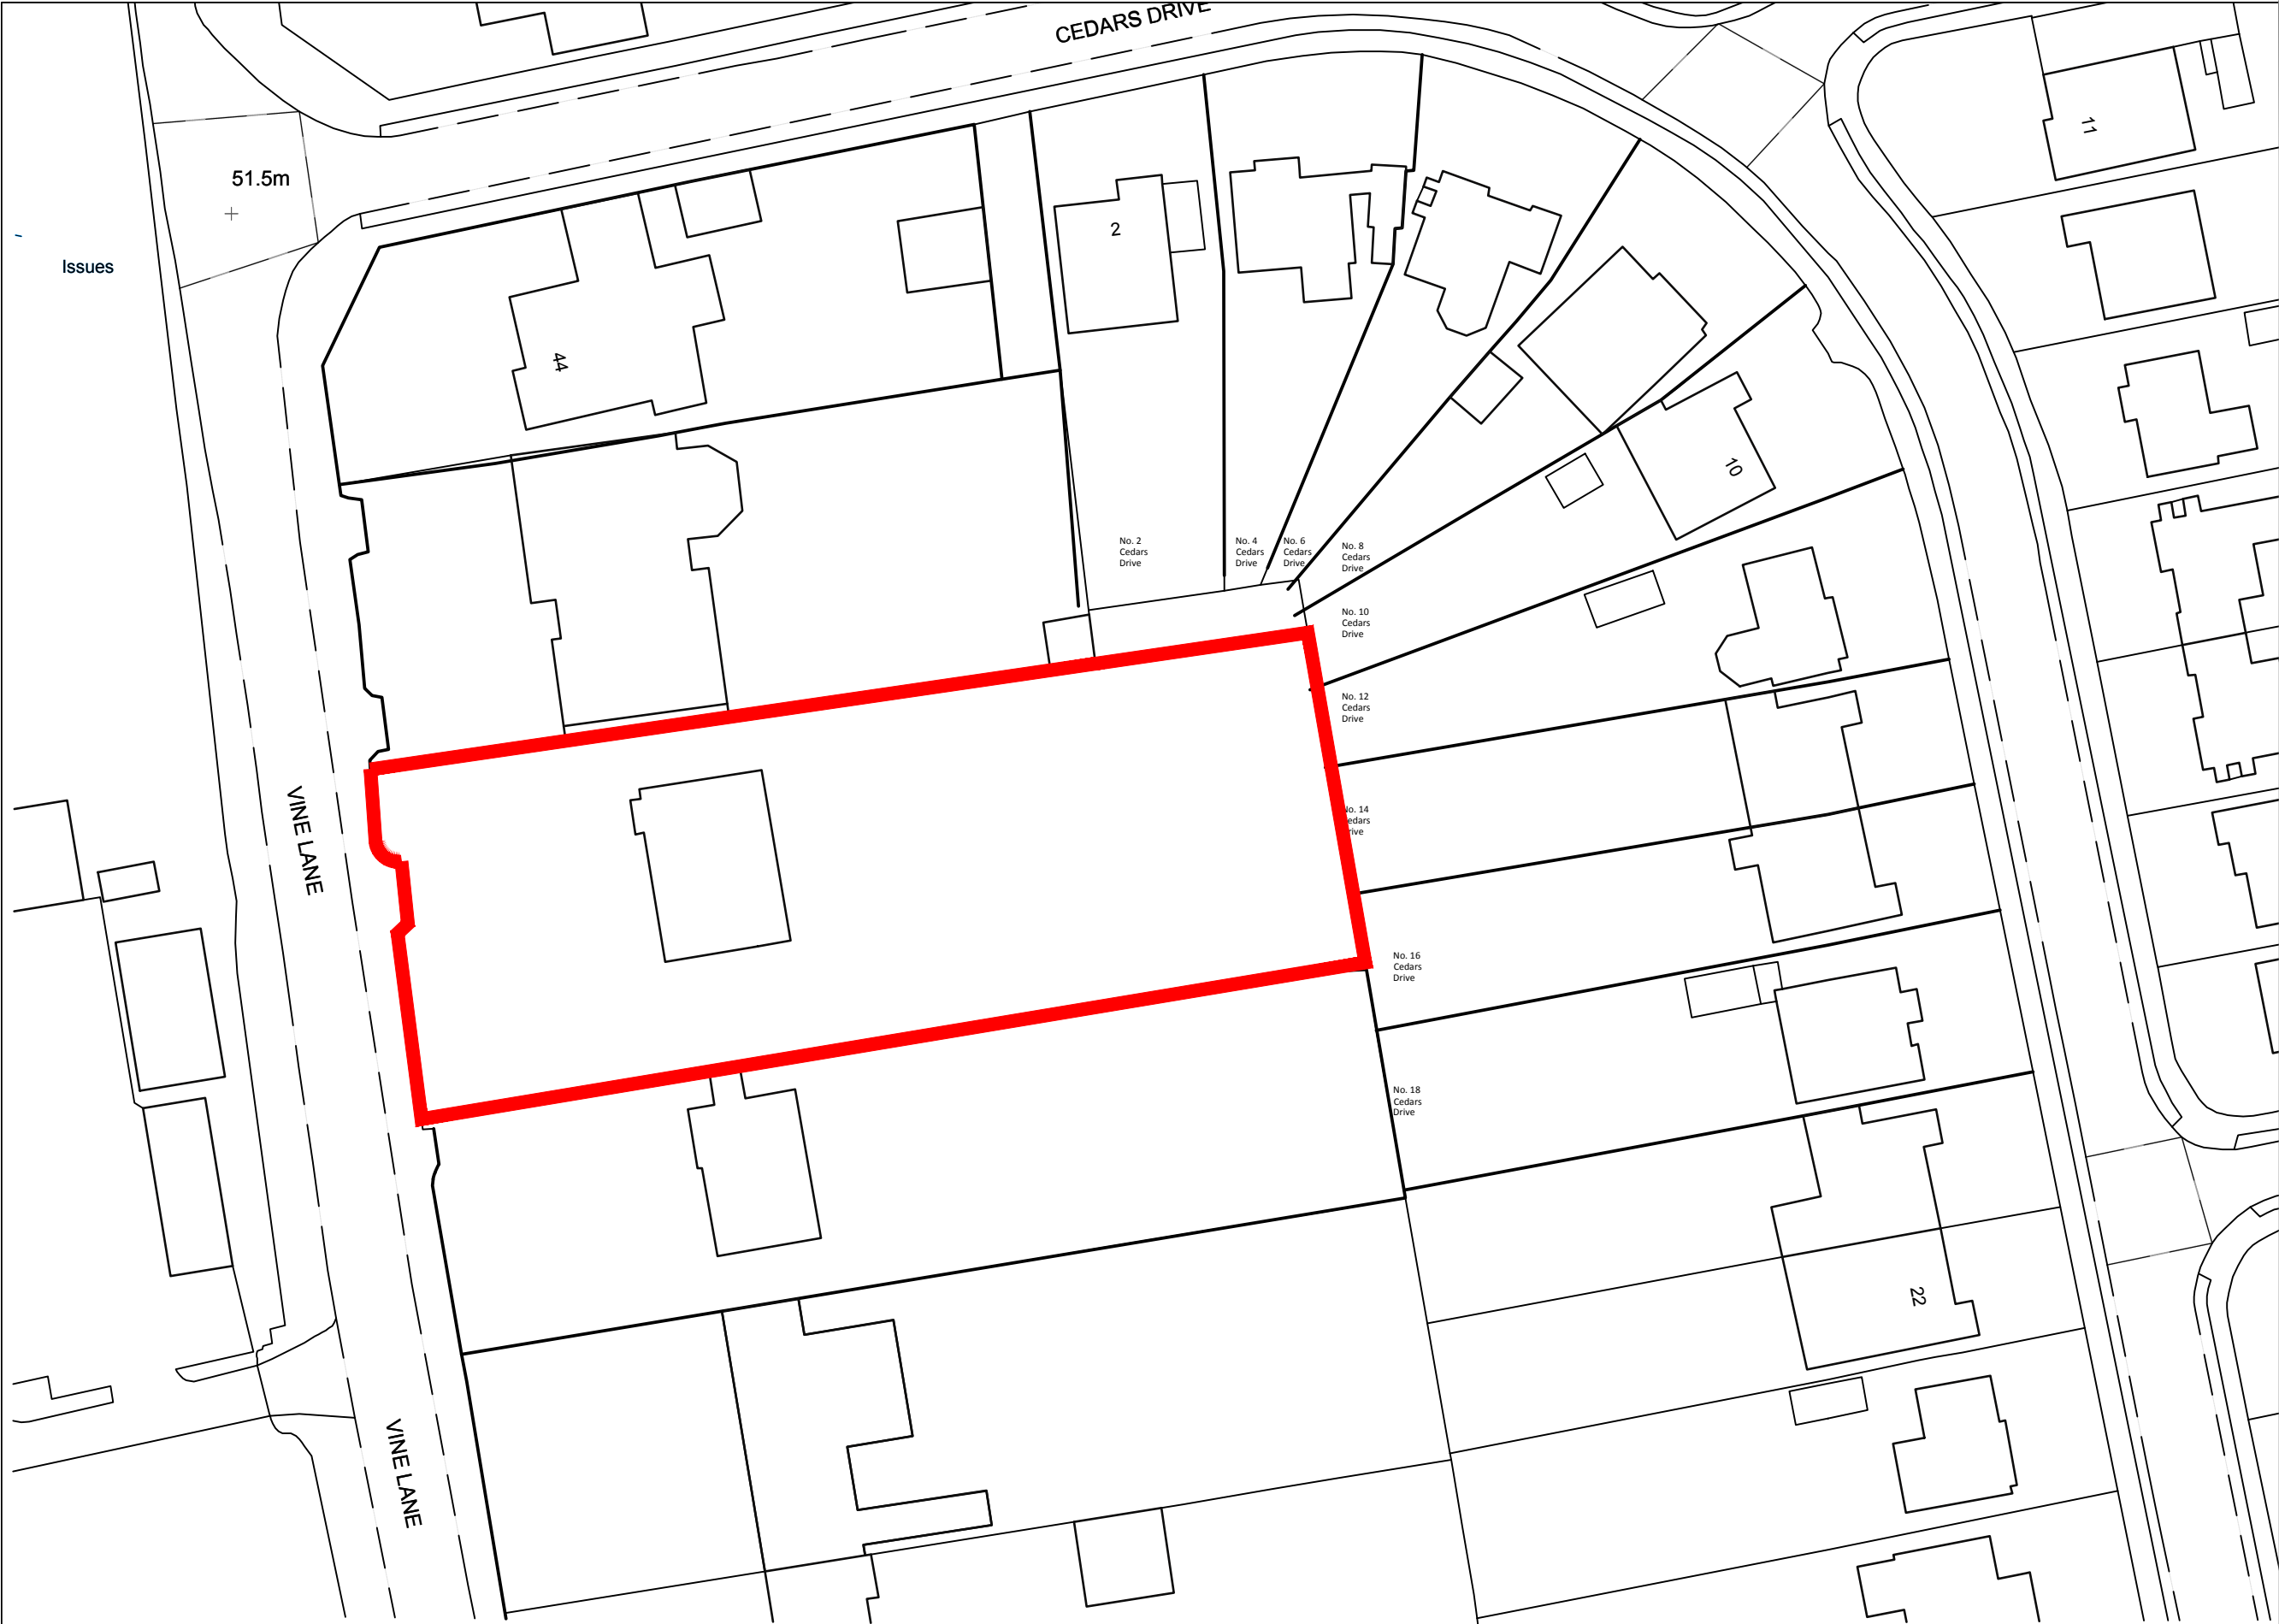

Revision Issue:				
0 5.0 10.0 15.0m N				
FORMED ARCHITECTS		1 Ashness Gardens Greenford Middlesex UB6 0RL		
Client Name: Mr & Mrs Madlani				
Project Address: 40 Vine Lane, Hillingdon Middlesex, UB10 0BA				
PLANNING				
Drawing Title: Location Plan as Existing				
Job No: 14013	Dwg No: 011	Rev: 01	Scale: 1:1250@A3TSP	Drawn by: