


CDM Regulations:

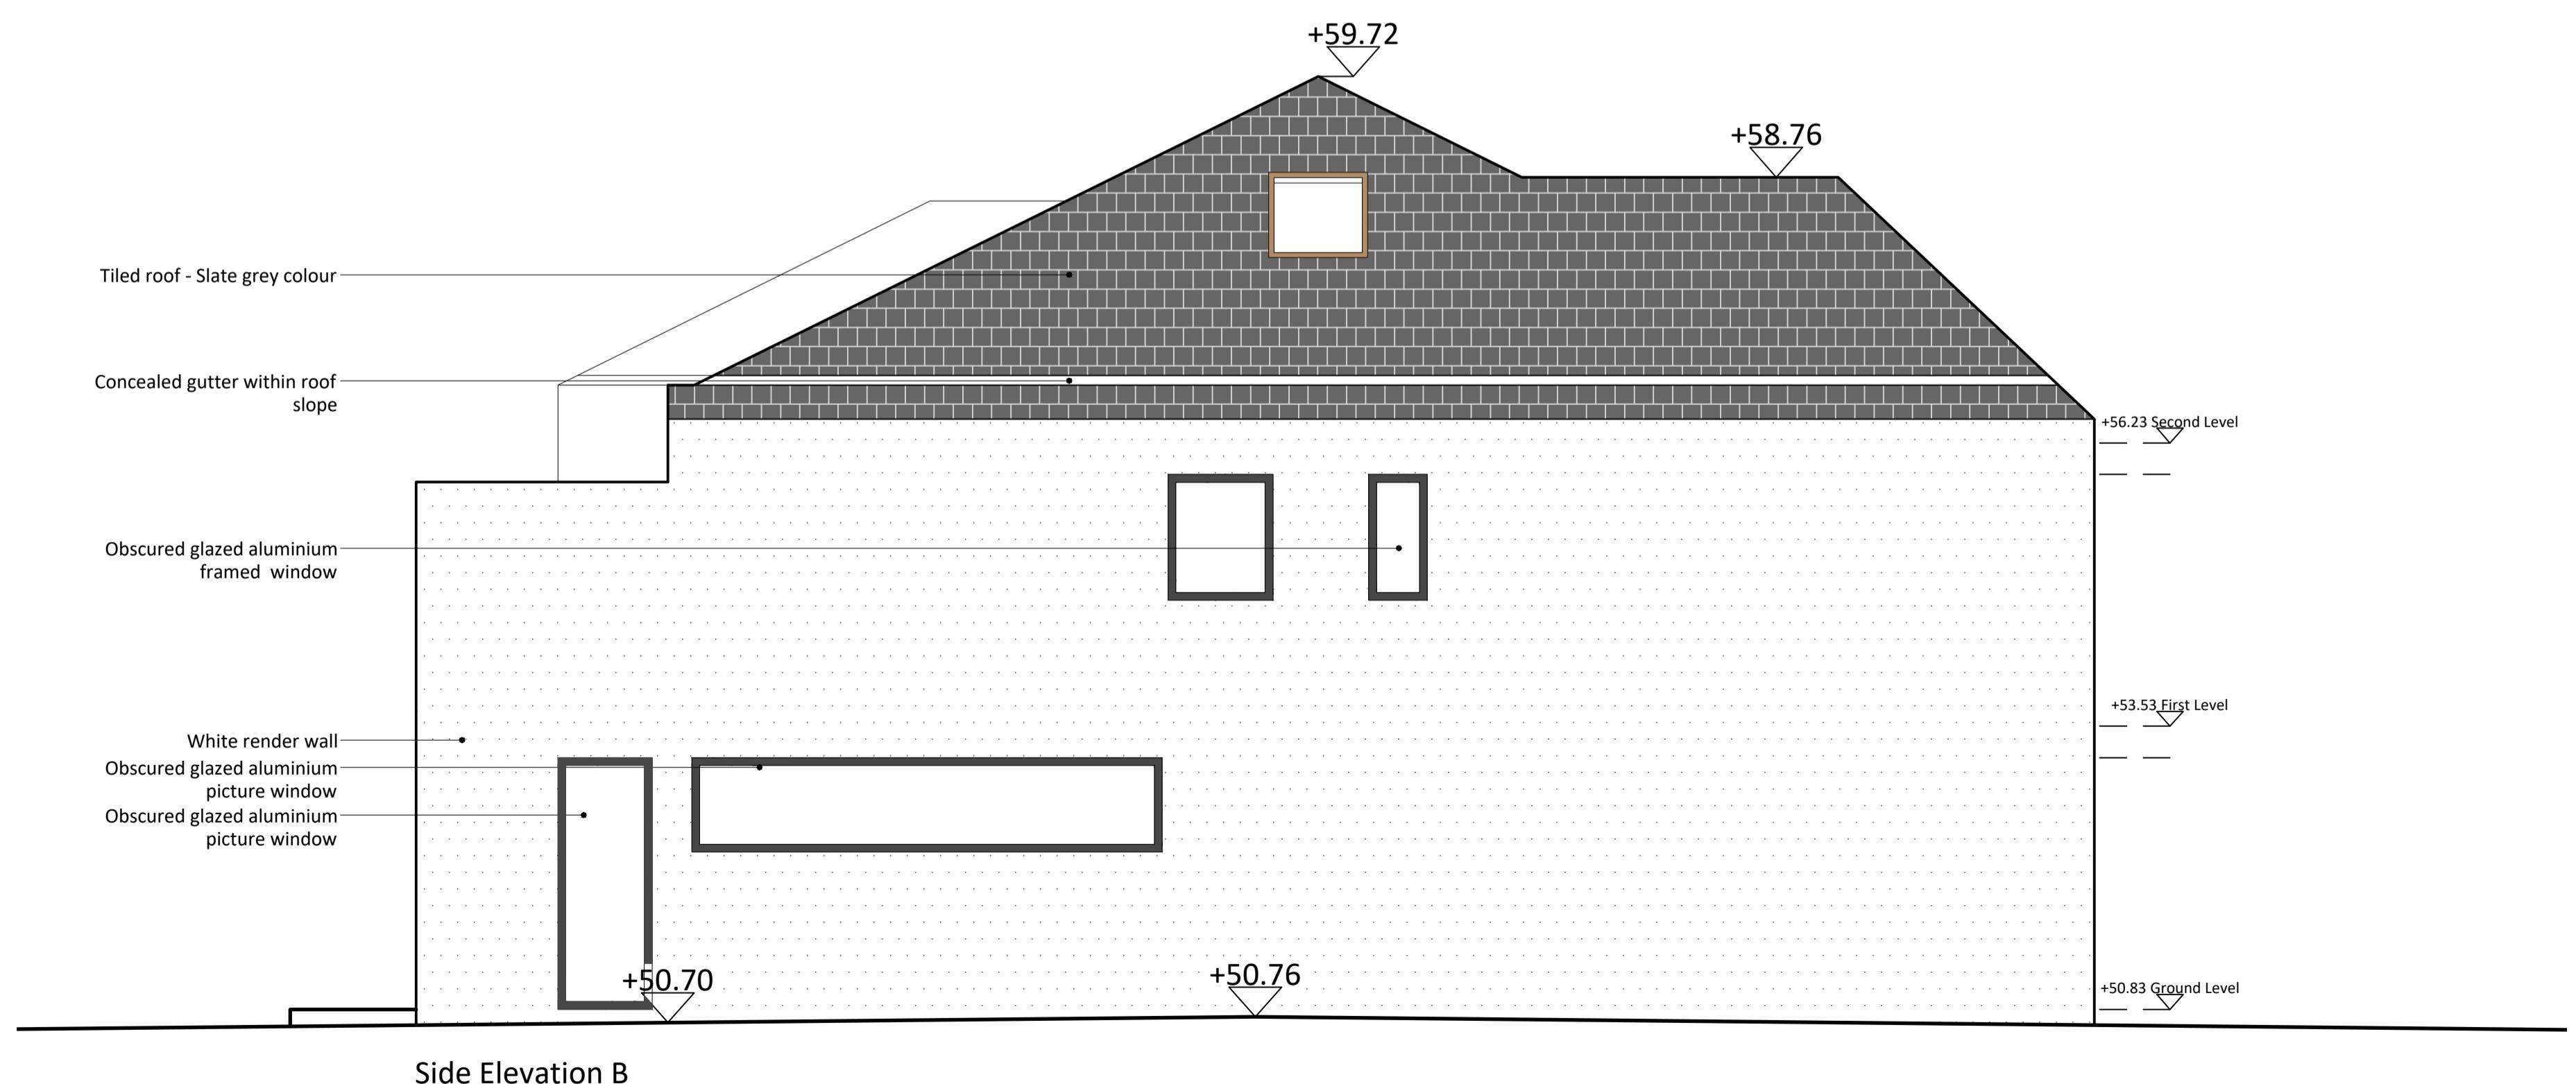

0 0.5 1.0 1.5 2.0 2.5 3.0m @1:50

1 Ashness Gardens
Greenford
Middlesex
UB6 0RL

Client Name:
Mr & Mrs Madlani

Project Address:
40 Vine Lane, Hillingdon
Middx, UB10 0BA

PLANNING

Drawing Title:
Existing Side Elevations
House number 40