


Revision Issue:
 Rev 01 - 21.03.31 - Changes
 Rev 02 - 21.04.19 - Planning change

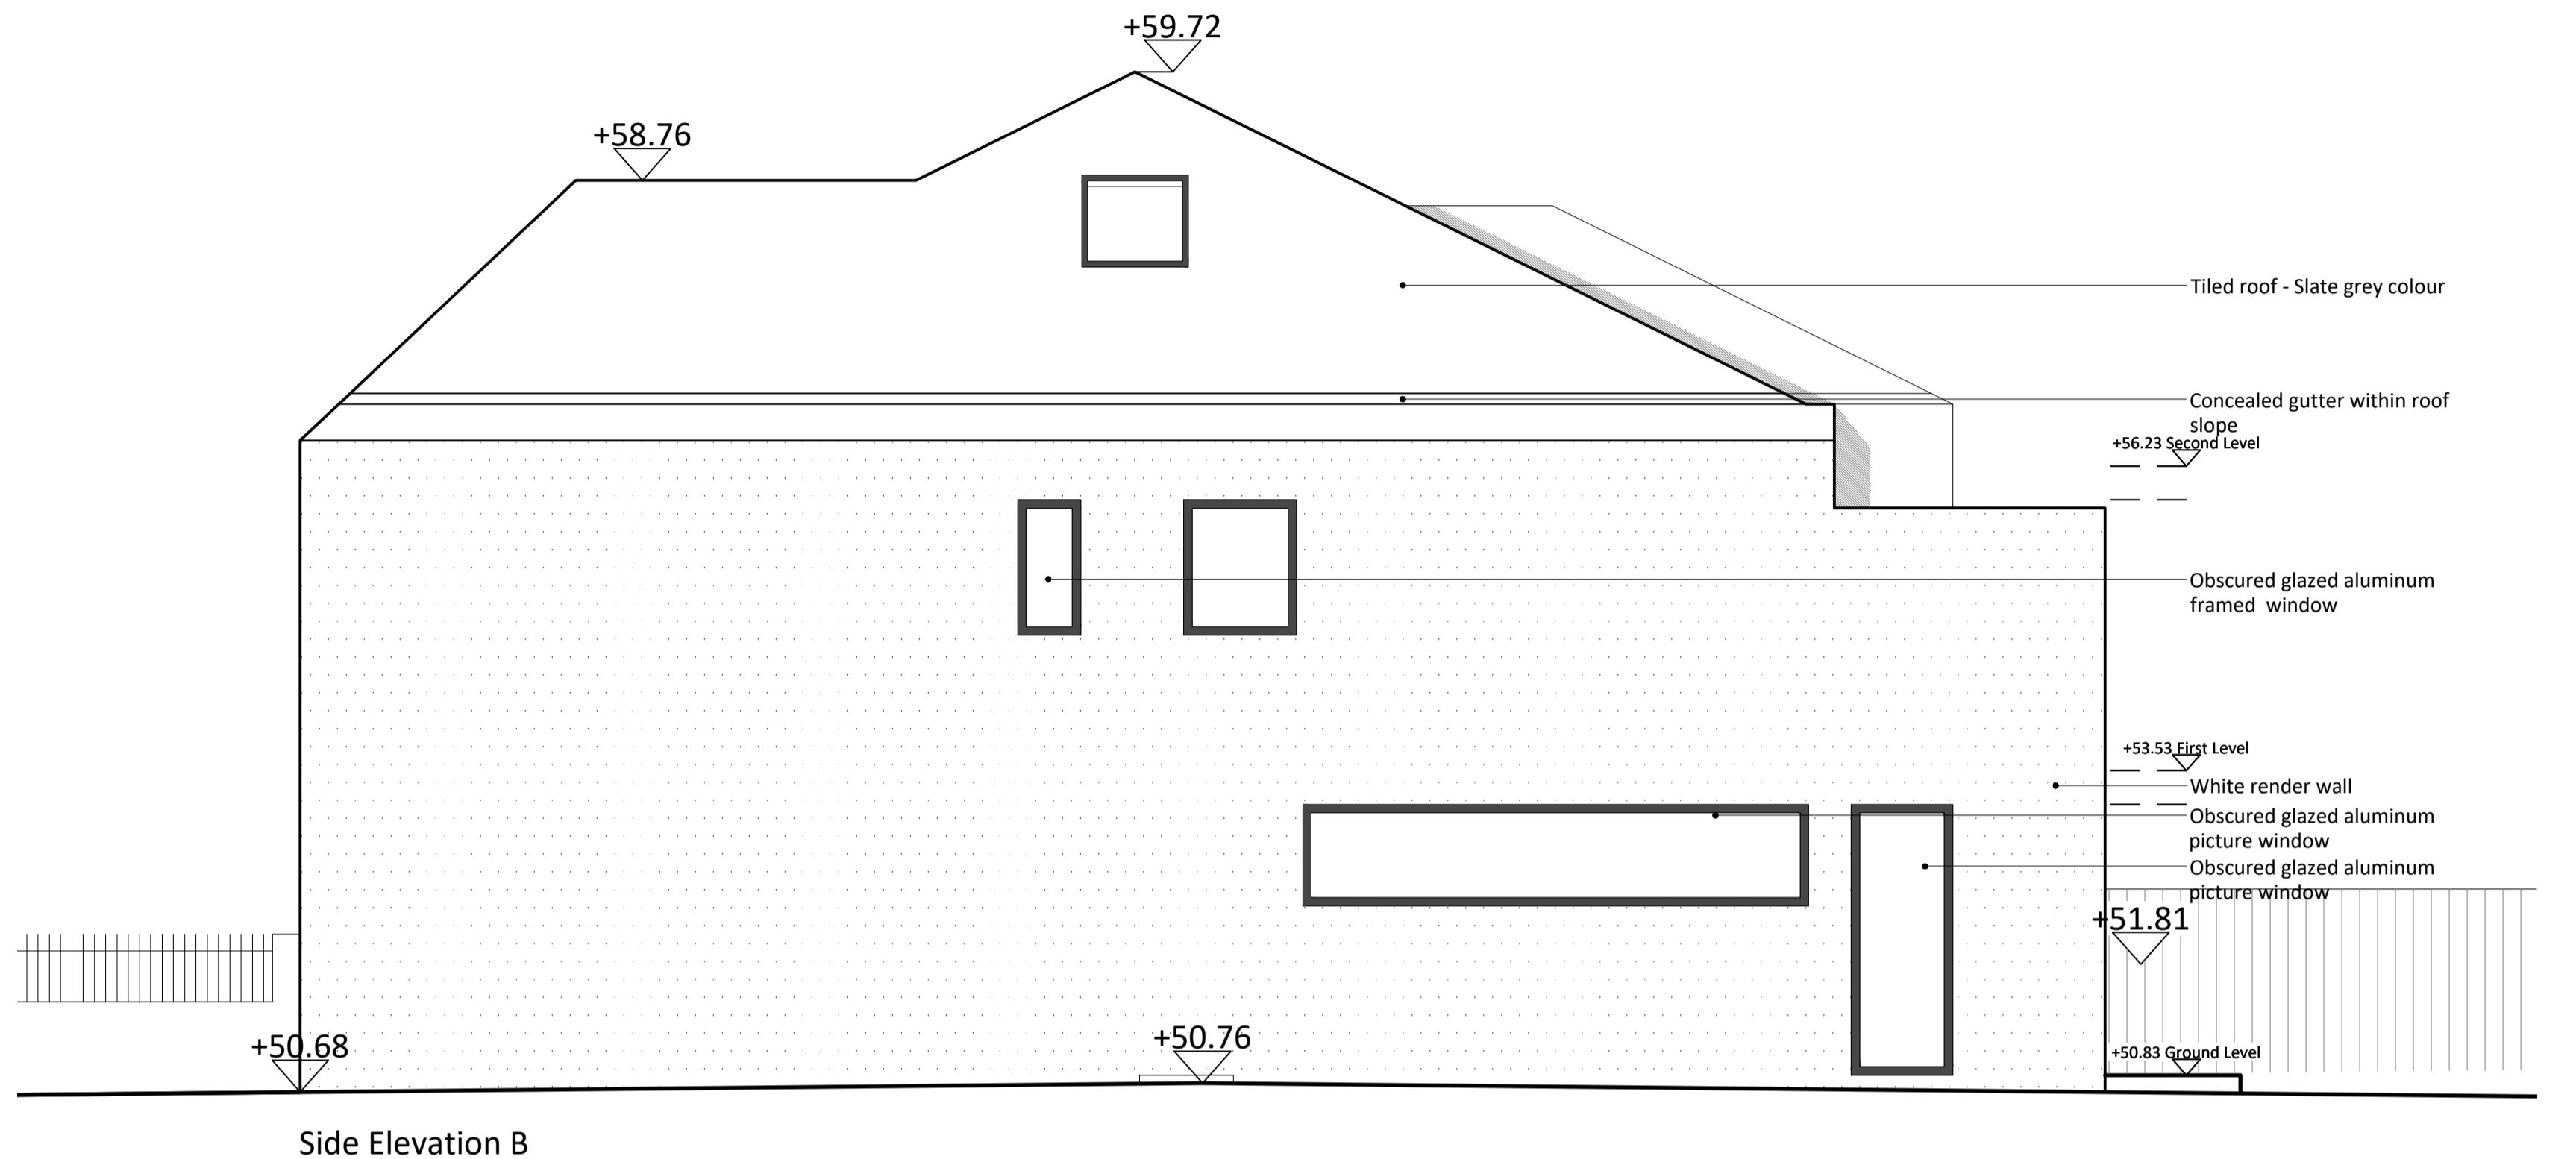

CDM Regulations:

0 0.5 1.0 1.5 2.0 2.5 3.0m @1:50

1 Ashness Gardens
 Greenford
 Middlesex
 UB6 0RL

Client Name:
 Mr & Mrs Madlani

Project Address:
 40A Vine Lane, Hillingdon
 Middx, UB10 0BA

PLANNING

Drawing Title:
 Existing Side Elevations
 House number 40A

Job No: Dwg No: Rev: Scale: Drawn by:
 14013 324e 00 1:50 @A1 TSP

