
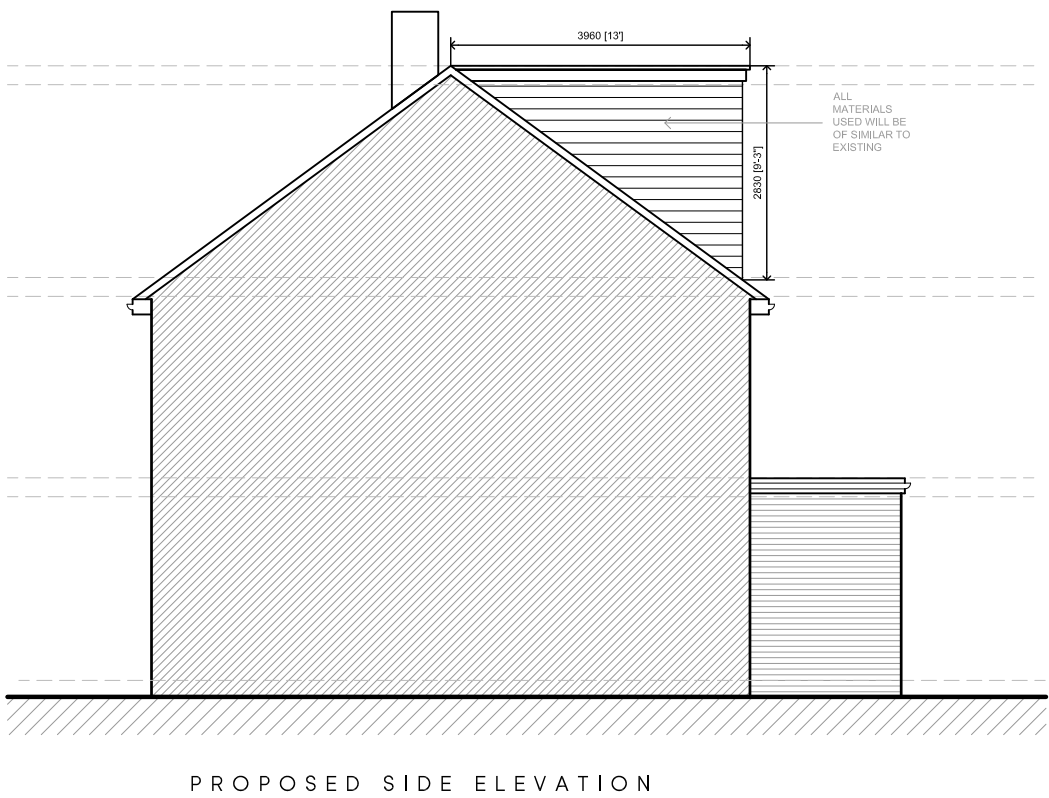
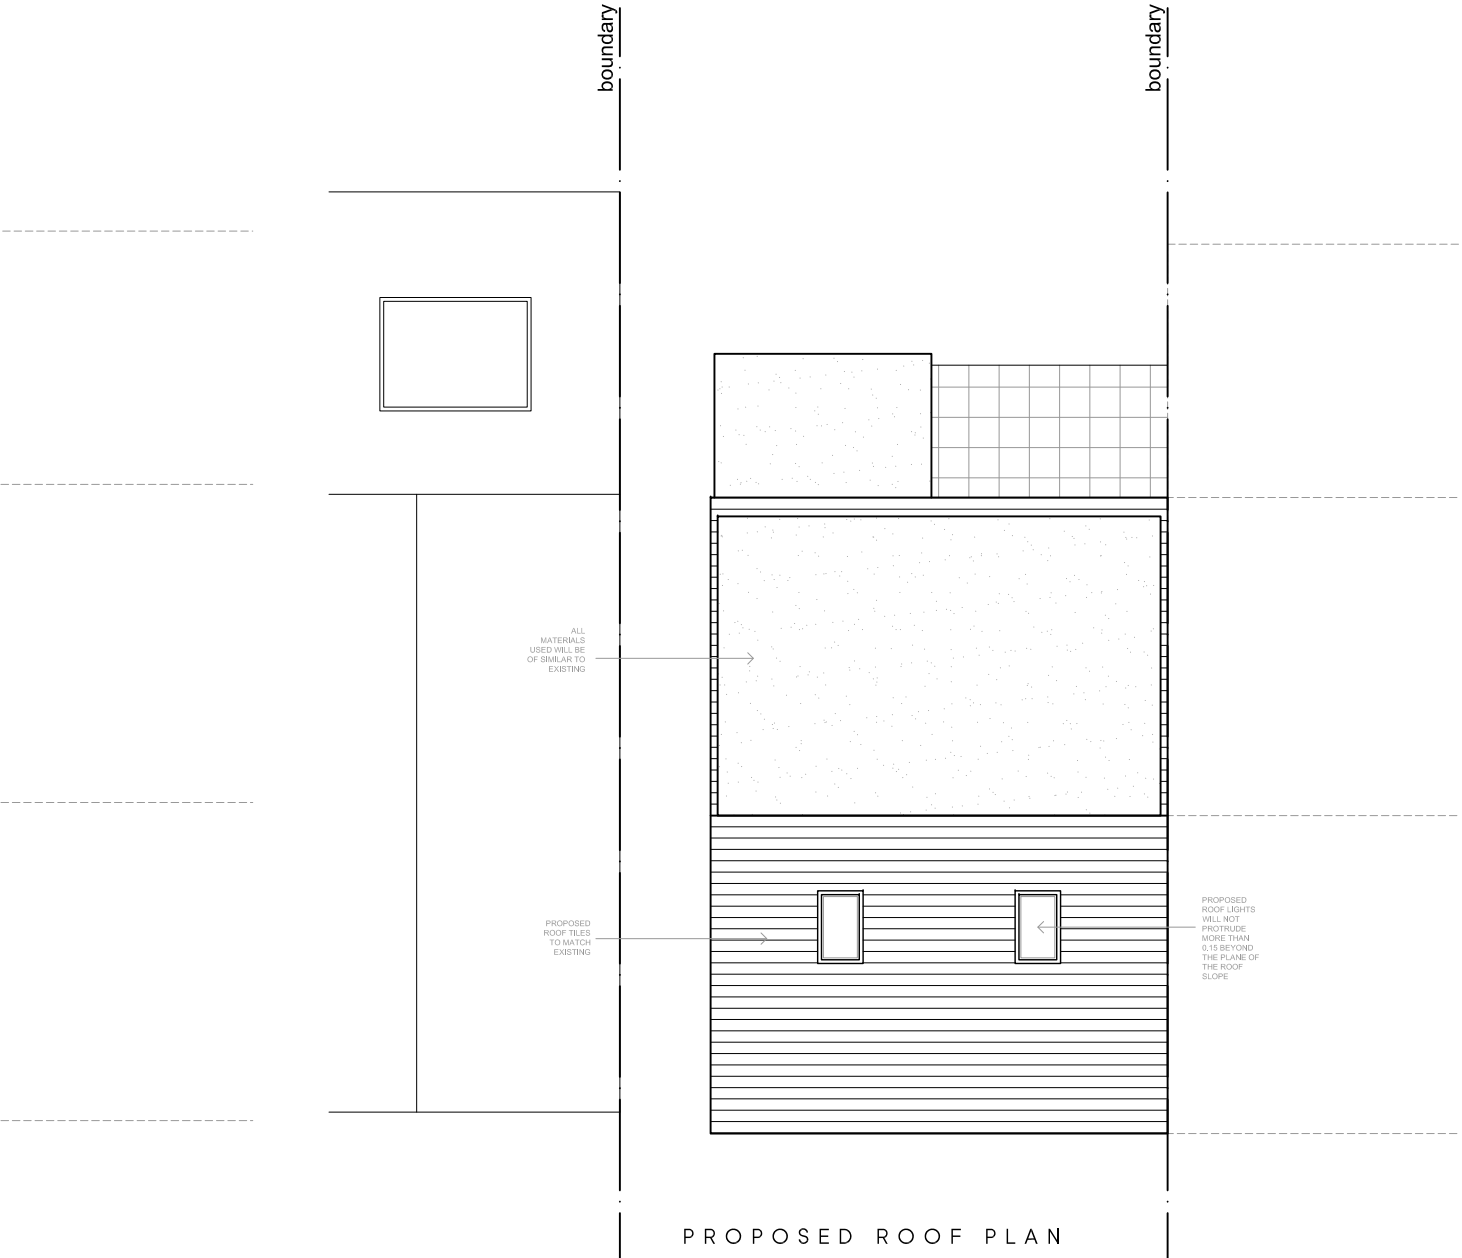
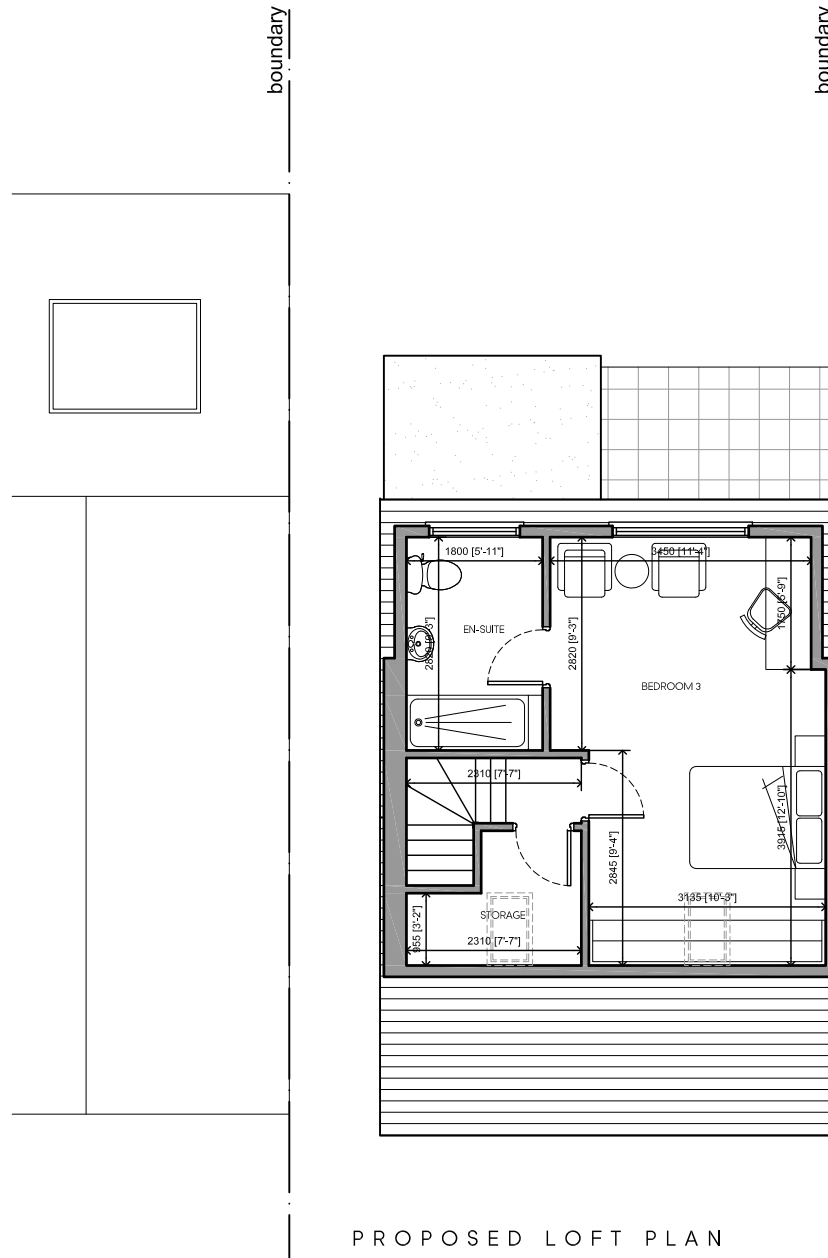
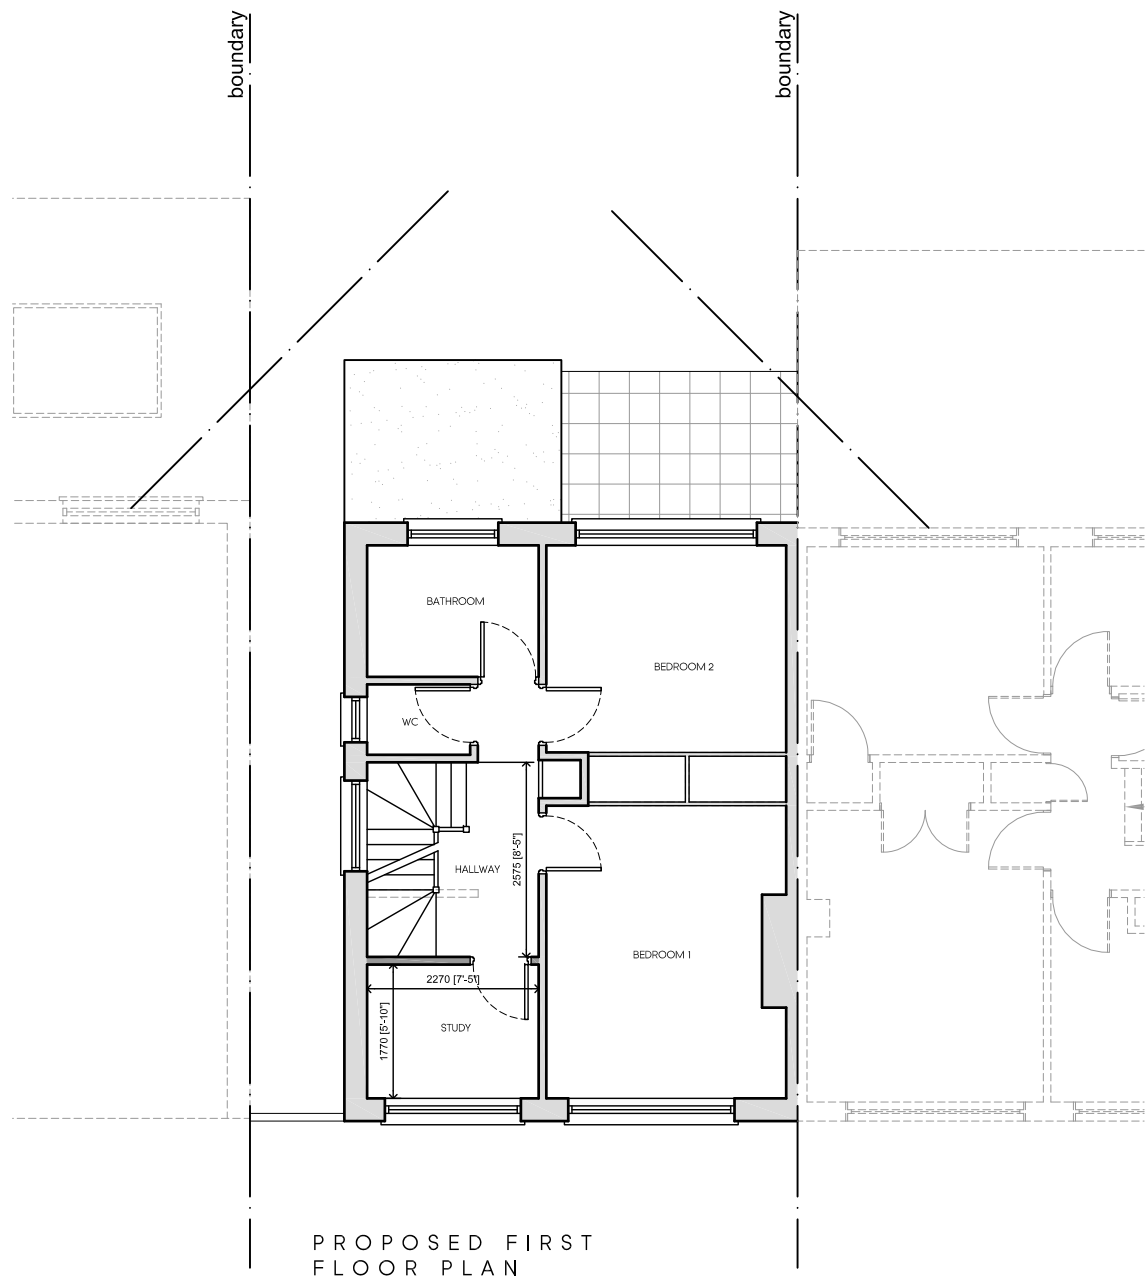
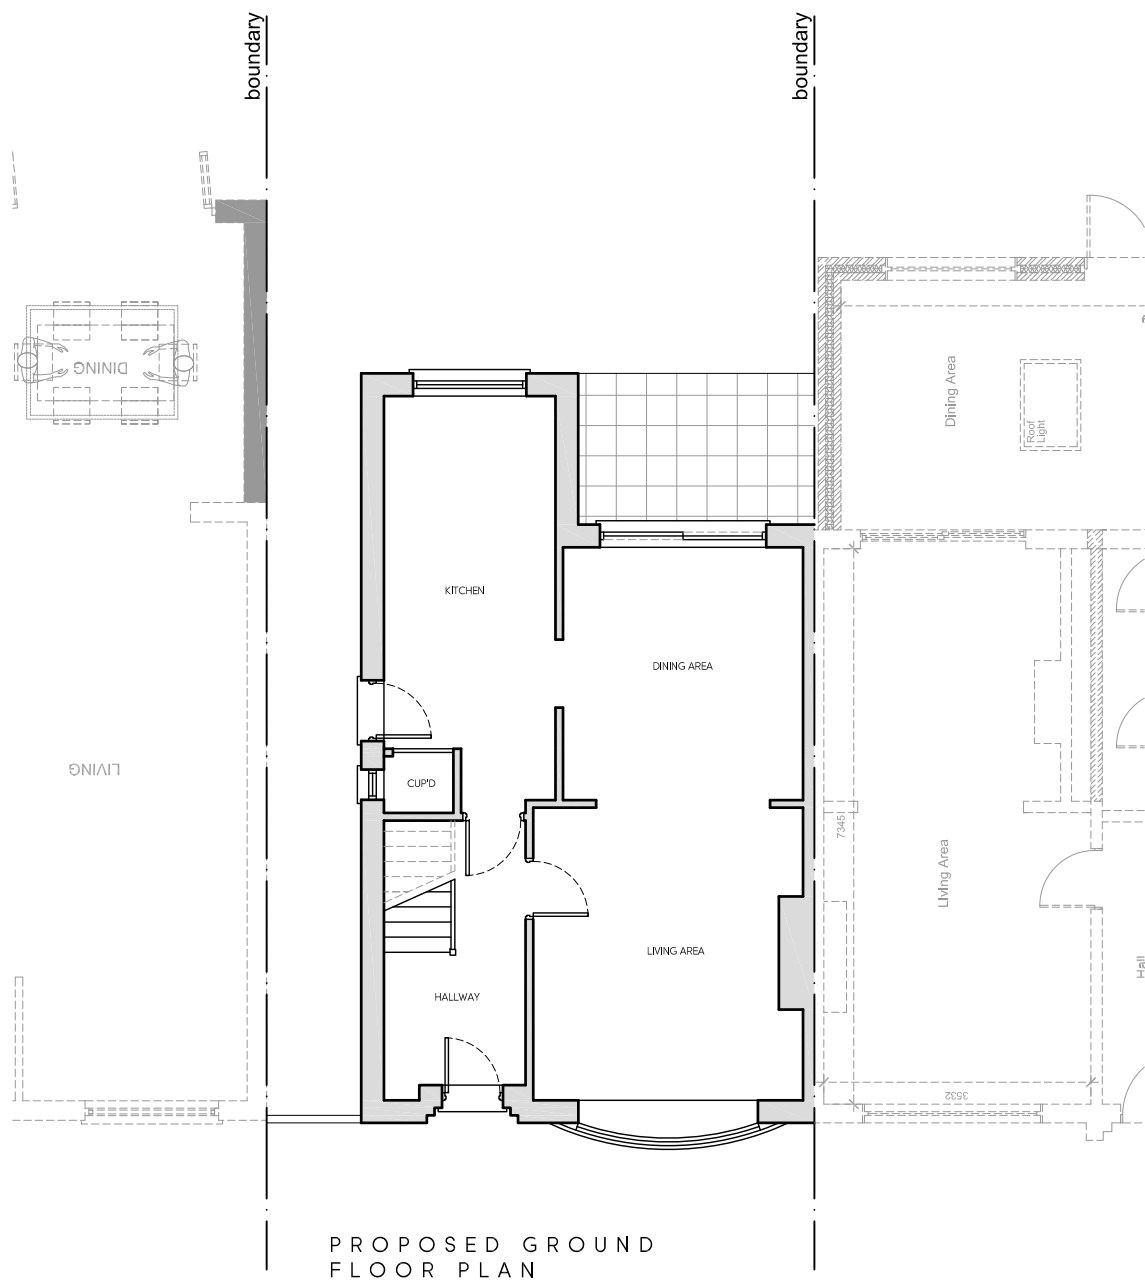


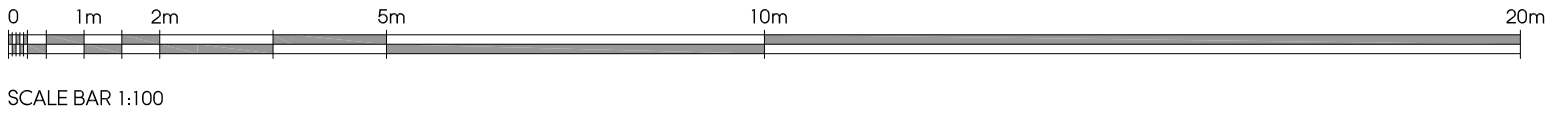

LOCATION PLAN
SCALE 1:1250

Rev	Date	Description	Init.
A	14.04.23	AMENDED TO SUIT PLANNING COMMENTS	KP

Client

MR FARAKH SAEED

Project Title
PROPOSED LOFT CONVERSION

8 MAPLE ROAD, HAYES, UB4 9AZ

Drawing Title

PROPOSED PLANS AND ELEVATIONS

Cad File	Sheet Size	Scale
S001	A1	1:100
Drawn by	Drawing Date	Approved by
KP	FEB 2023	NJ
Project No.	Drawing No.	Revision
1948	P202	A

Juttla Architects

2-4 High Street Ruslip
Middlesex HA4 7AR

1 01923 840077 1 01923 840078
info@juttla-architects.com
juttla-architects.com

This drawing is property of Juttla Architects Ltd © and must not be copied or otherwise reproduced. All dimensions must be checked on site before commencing work. No dimensions to be scaled from this drawing. This drawing was produced using AutoCad 2016.

PLANNING ISSUE