


EXISTING BLOCK PLAN
SCALE 1:100

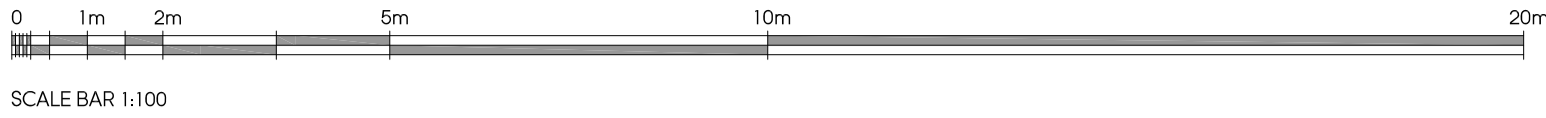

| | | | |
|-----|------|-------------|-------|
| - | - | - | - |
| Rev | Date | Description | Init. |

Client
MR FARAKH SAEED

Project Title
PROPOSED EXTENSIONS AND ALTERATIONS

8 MAPLE ROAD, HAYES, UB4 9AZ
Drawing Title

EXISTING BLOCK PLAN

| | | |
|-------------|--------------|-------------|
| Cad File | Sheet Size | Scale |
| S001 | A1 | 1:100 |
| Drawn by | Drawing Date | Approved by |
| KP | FEB 2023 | NJ |
| Project No. | Drawing No. | Revision |
| 1948 | P102 | - |



2-4 High Street Rushlip
Middlesex HA4 7AR
t 01923 840077 f 01923 840078
info@jutfla-architects.com
jutfla-architects.com

This drawing is property of Jutfla Architects Ltd © and must not be copied or otherwise reproduced. All dimensions must be checked on site before commencing work. No dimensions to be scaled from this drawing. This drawing was produced using AutoCad 2016.

PLANNING ISSUE