

PART REAR ELEVATION




SIDE ELEVATION


brown roof plain tiles

mixed stock brickwork


white windows

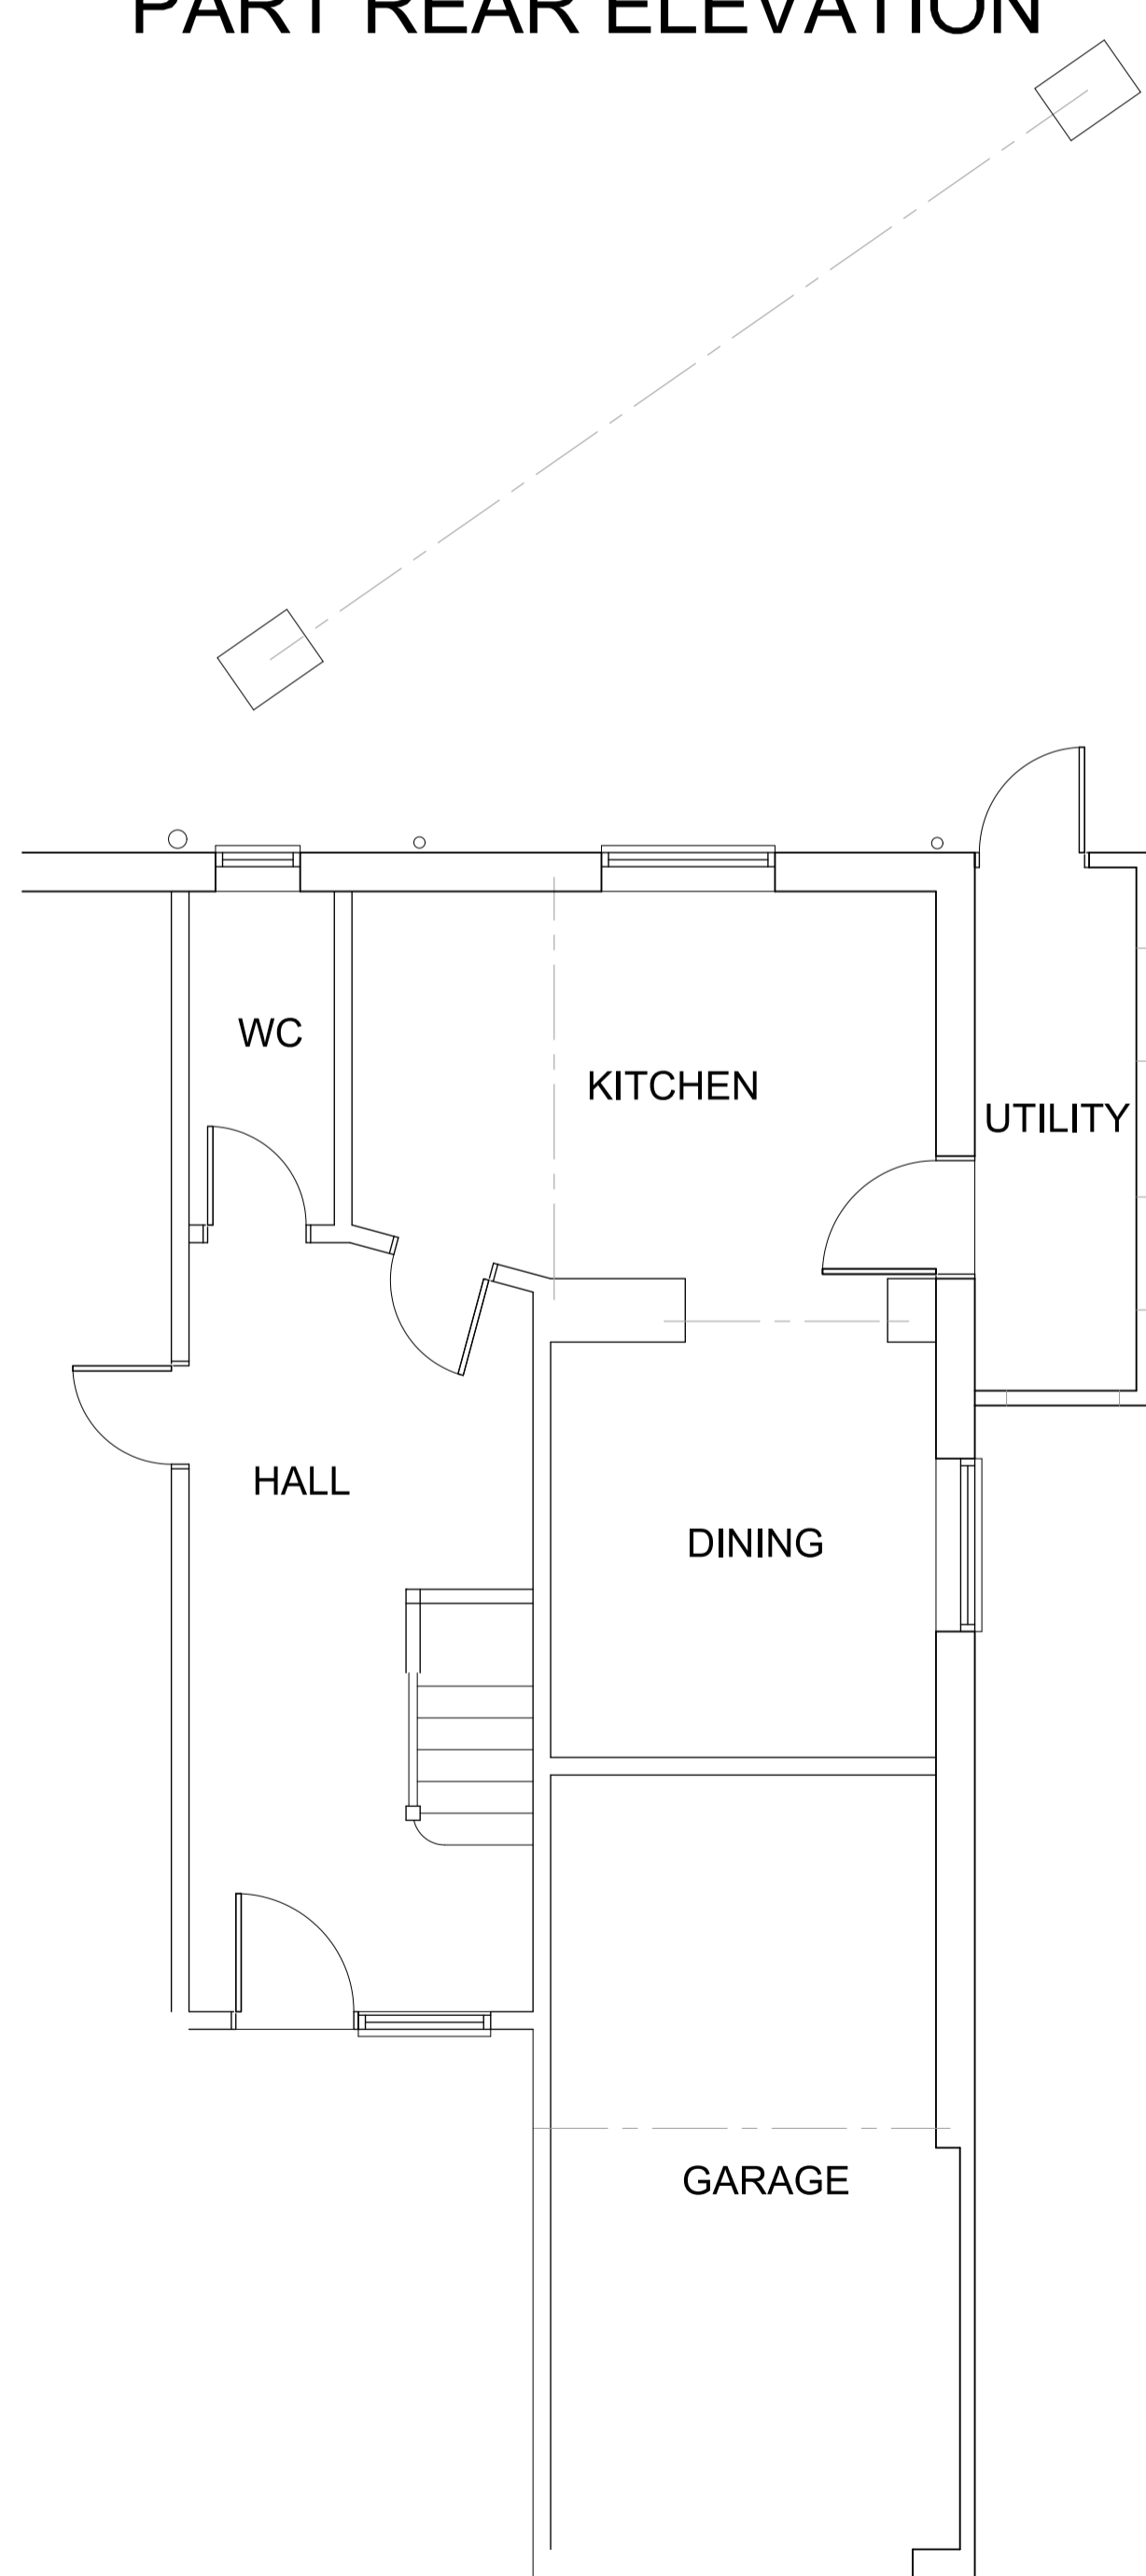

PART GROUND FLOOR PLAN

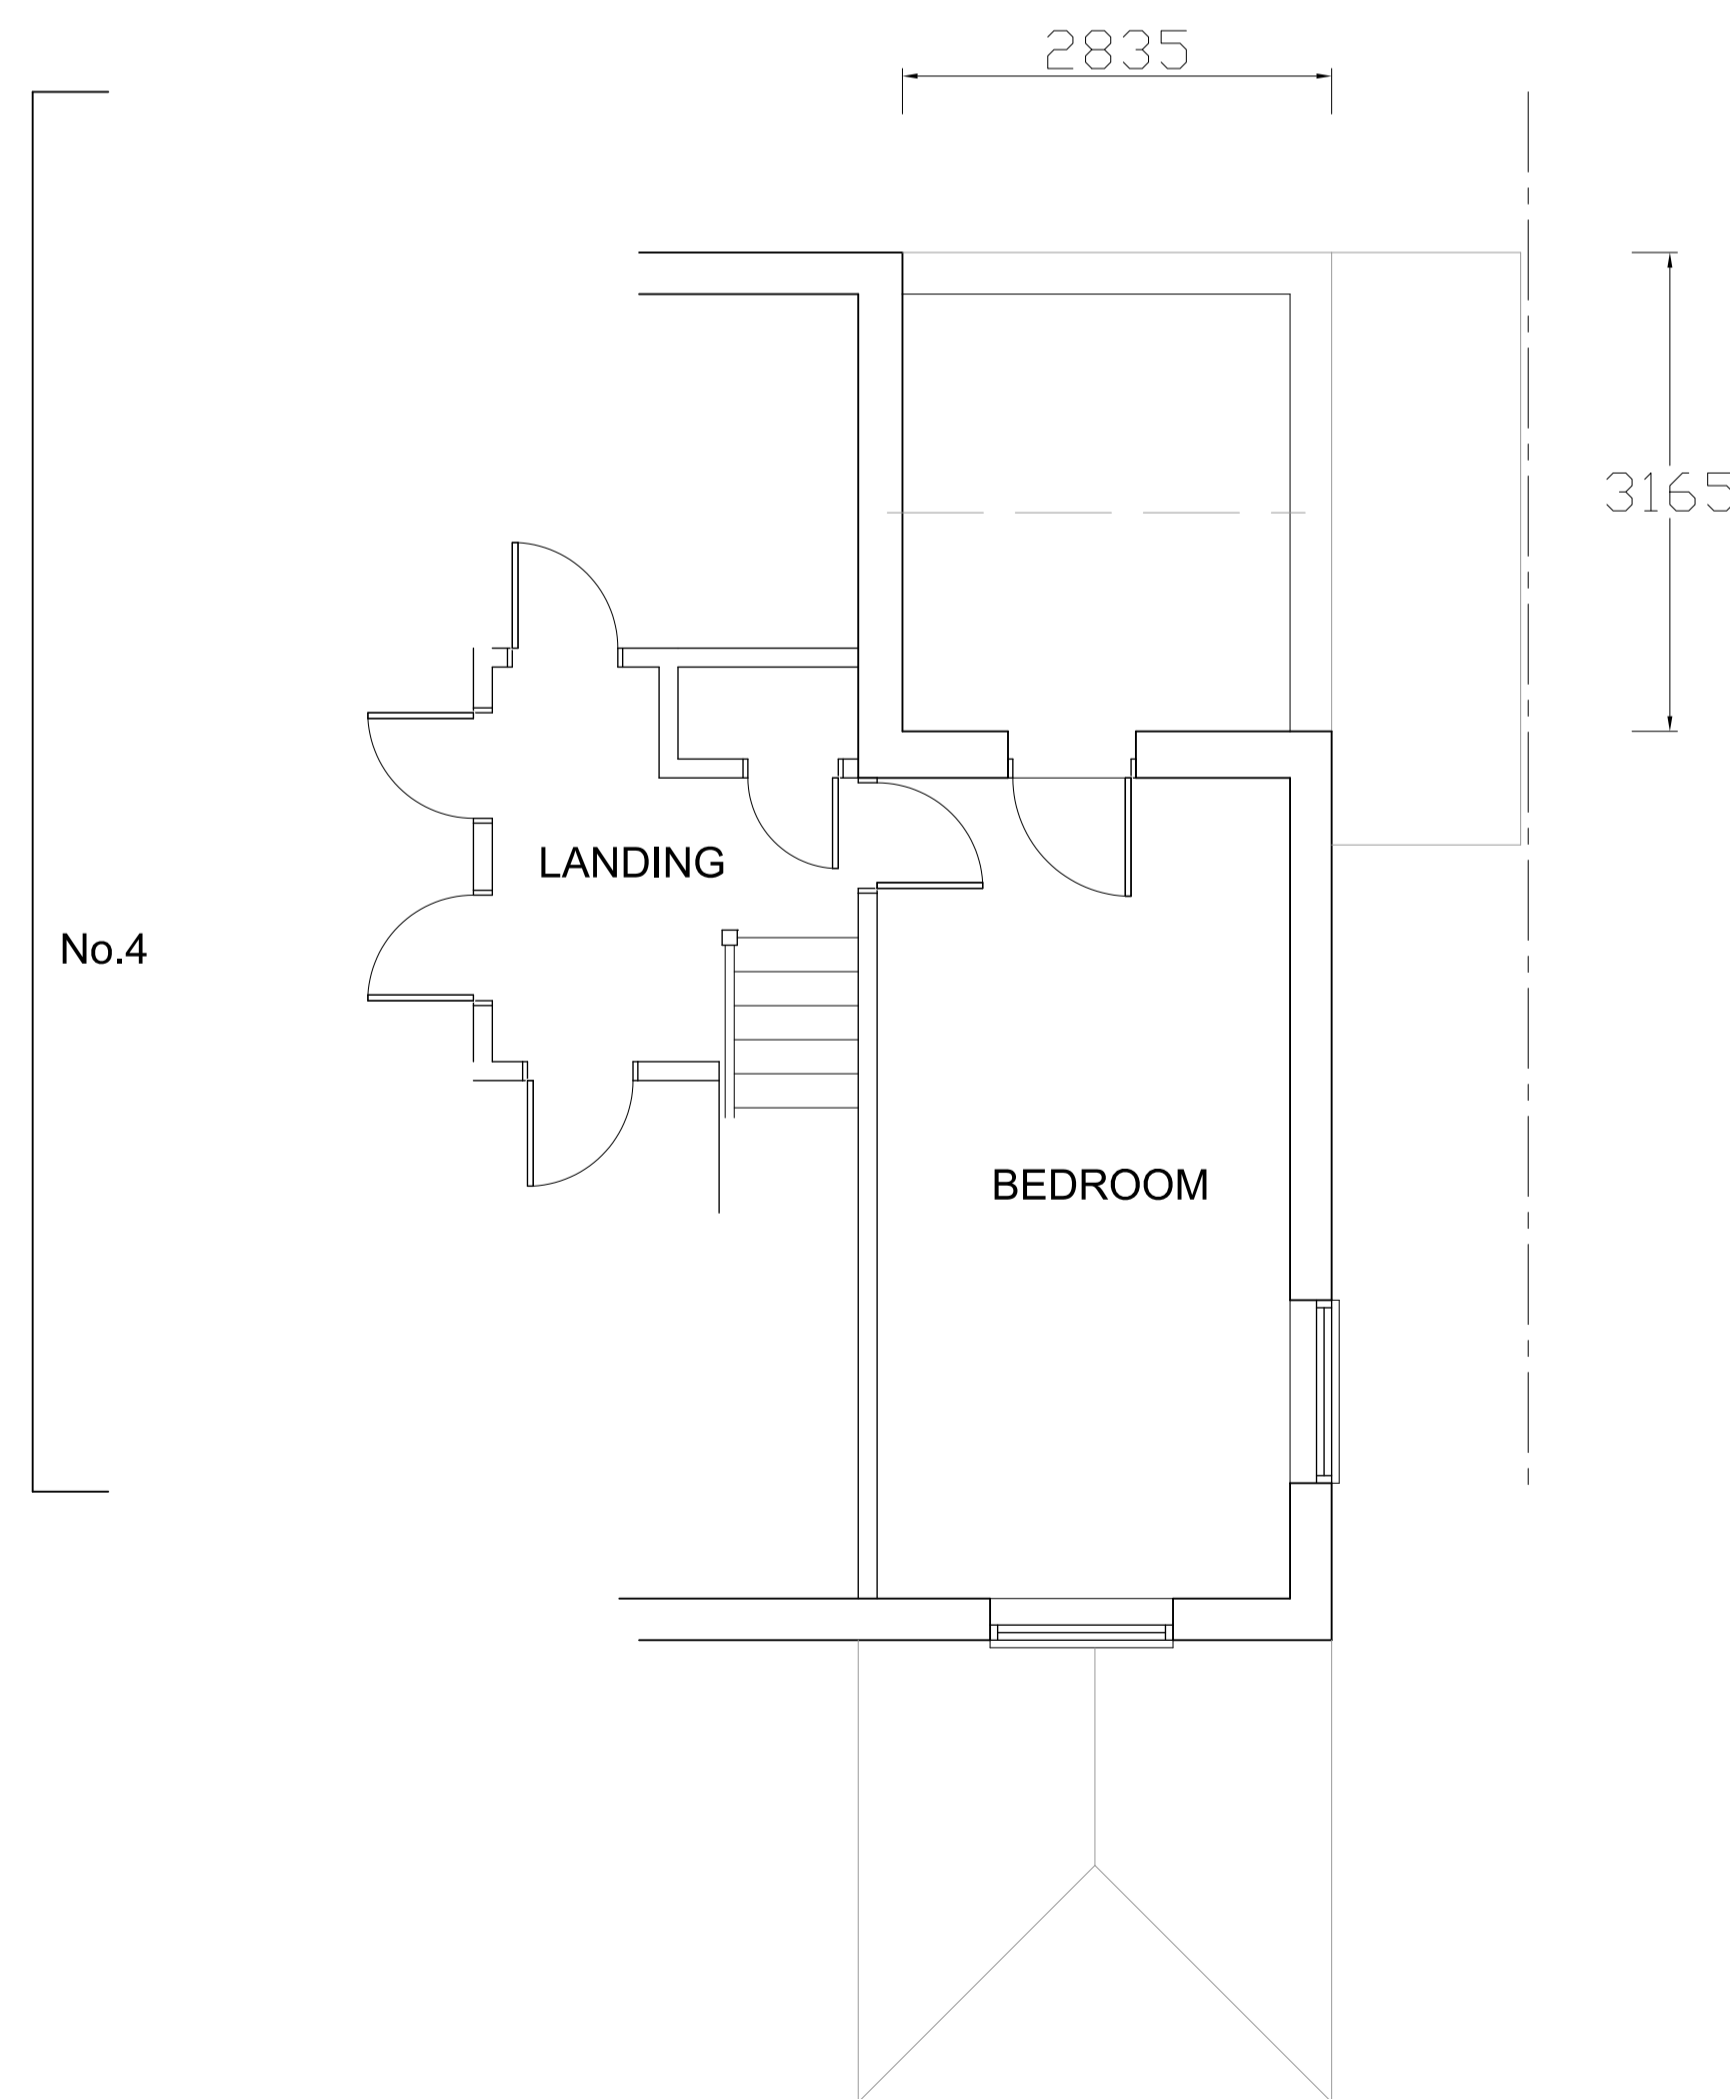

PART FIRST FLOOR PLAN

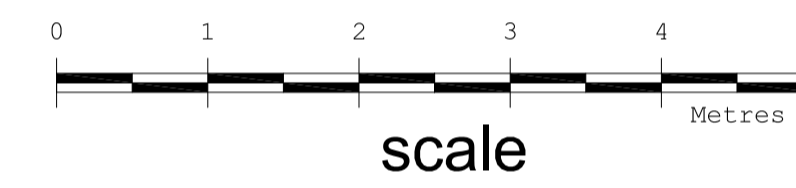

Revision	Description	Date
This drawing must not be re-issued, loaned or copied without consent of M. Baldwin ©		
<small>www.plansdesigned.co.uk</small> <b>Mark Baldwin</b> (MRIC, MCOB, MCIAT) <small>CHARTERED SURVEYING &amp; ARCHITECTURAL CONSULTANT</small> <small>Telephone : 01895 254456</small>		
Client: <b>Mr. &amp; Mrs. U. Kataria.</b>		
Project: <b>3 THE WOODS, ICKENHAM UB10 8NN.</b>		
Description: <b>EXISTING PLANS &amp; ELEVATIONS.</b>		
Scale: <b>1:50@A1</b>	Date: <b>Mar.26.</b>	
Project No: <b>MB / 7669 / 1</b>	Rev: <b>-</b>	