




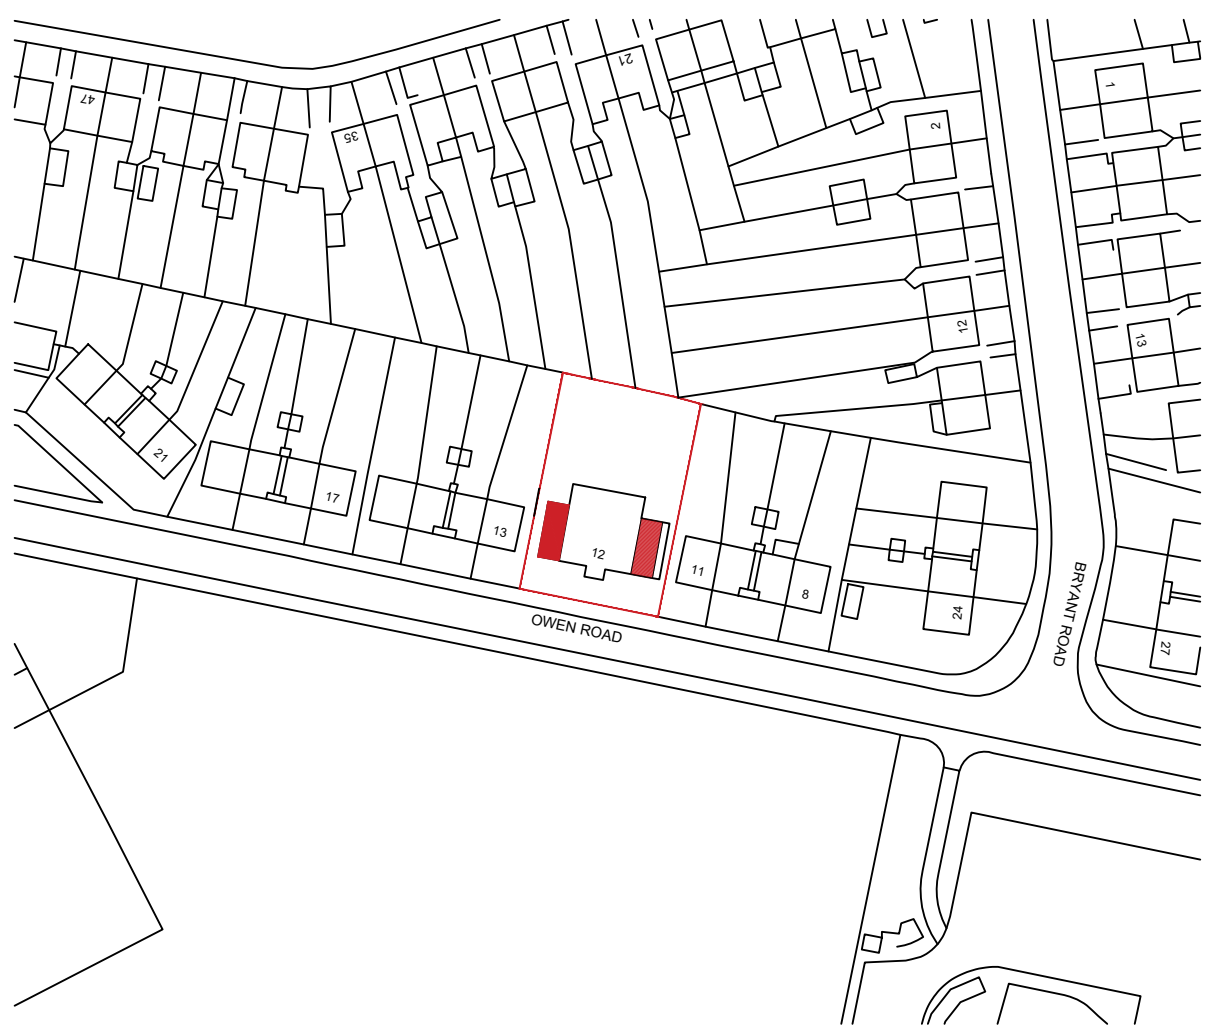

BLOCK PLAN 1:500

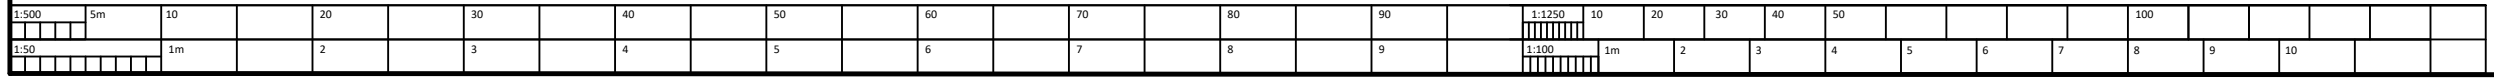

LOCATION PLAN 1:1250

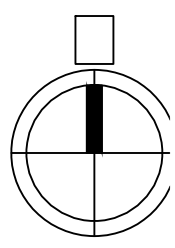

0		NP	EA
REV	DESCRIPTION	REVISED BY AND DATE	APPROVED BY AND DATE
CONTRACTOR			
			
4 Vale Parade SW15 3PS United Kingdom T: +44 (0) 20 8549 4111 E: omegagoldgroup@gmail.com W: www.omegagold.co.uk www.omeganext.co.uk			
Status			
PLANNING APPLICATION			
Contract			0
12 Owen Road Hayes UB4 9LB			
Title			
Proposed Location / Block Plan			
JOB No.	SCALE	DRG. INITIATED BY	REVISIONS
	1/500@A3	NP	01
DRAWING No.	DATE	DRG. CHECKED BY	
A-101	SEP-2021	EA	