




Existing Street View 1:200



Proposed Street View 1:200

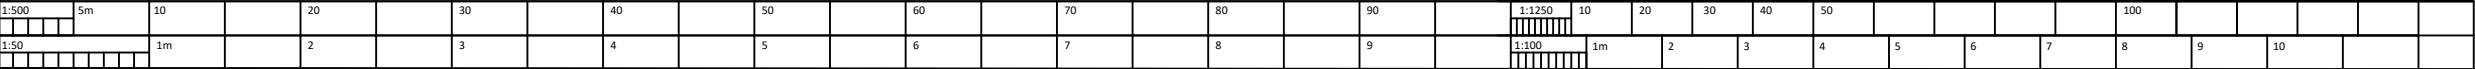

0		NP 15/09/21	EA 15/09/21
REV	DESCRIPTION	REVISED BY AND DATE	APPROVED BY AND DATE
CONTRACTOR			
			
4 Vale Parade SW15 3PS United Kingdom T: +44 (0) 20 8549 4111 E: omegagoldgroup@gmail.com W: www.omegagold.co.uk www.omeganext.co.uk			
Status			
PLANNING APPLICATION			
Contract			0
12 Owen Road Hayes UB4 9LB			
Title			
Existing and Proposed Street View			
JOB No.	SCALE 1/200@A3	DRG. INITIATED BY NP	REVISIONS 0
DRAWING No. A-112	DATE SEP-2021	DRG. CHECKED BY EA	