



Scale bar 1:500 (Meter)

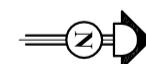


Notes:
 © 2023 Blue Architecture Limited.
 All rights reserved.
 All drawings are for the purpose of gaining
 Planning Permission approval only.
 All written dimensions to be taken in
 preferences to scaled dimensions.

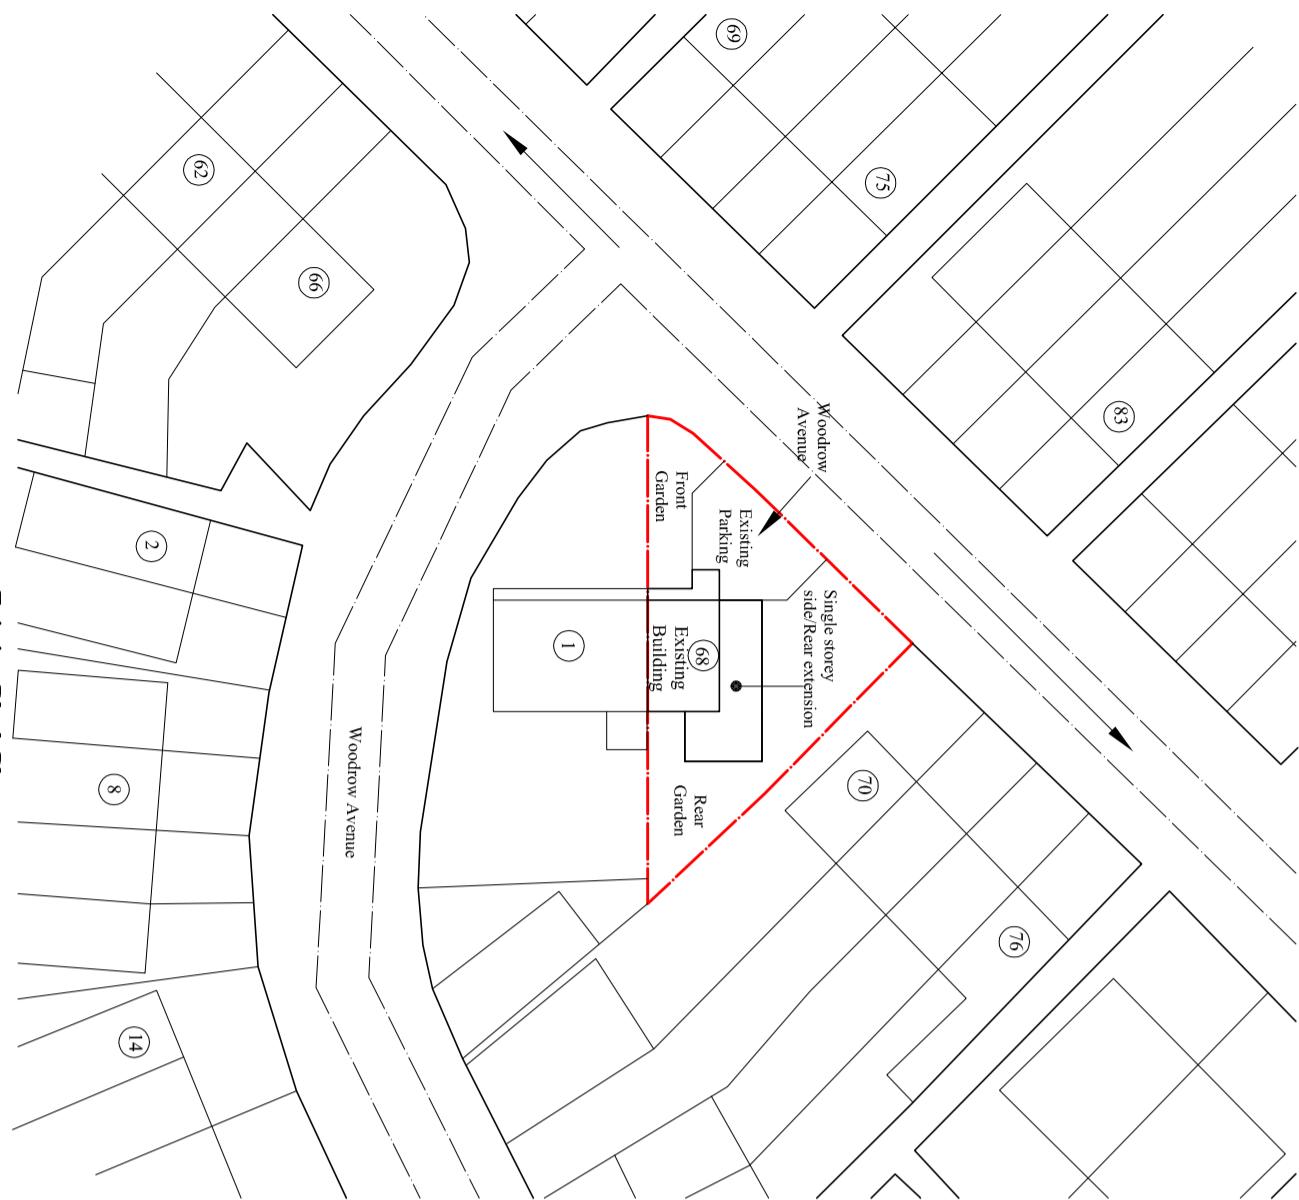

Existing Block Plan

Scale: 1:500

○ = Trees

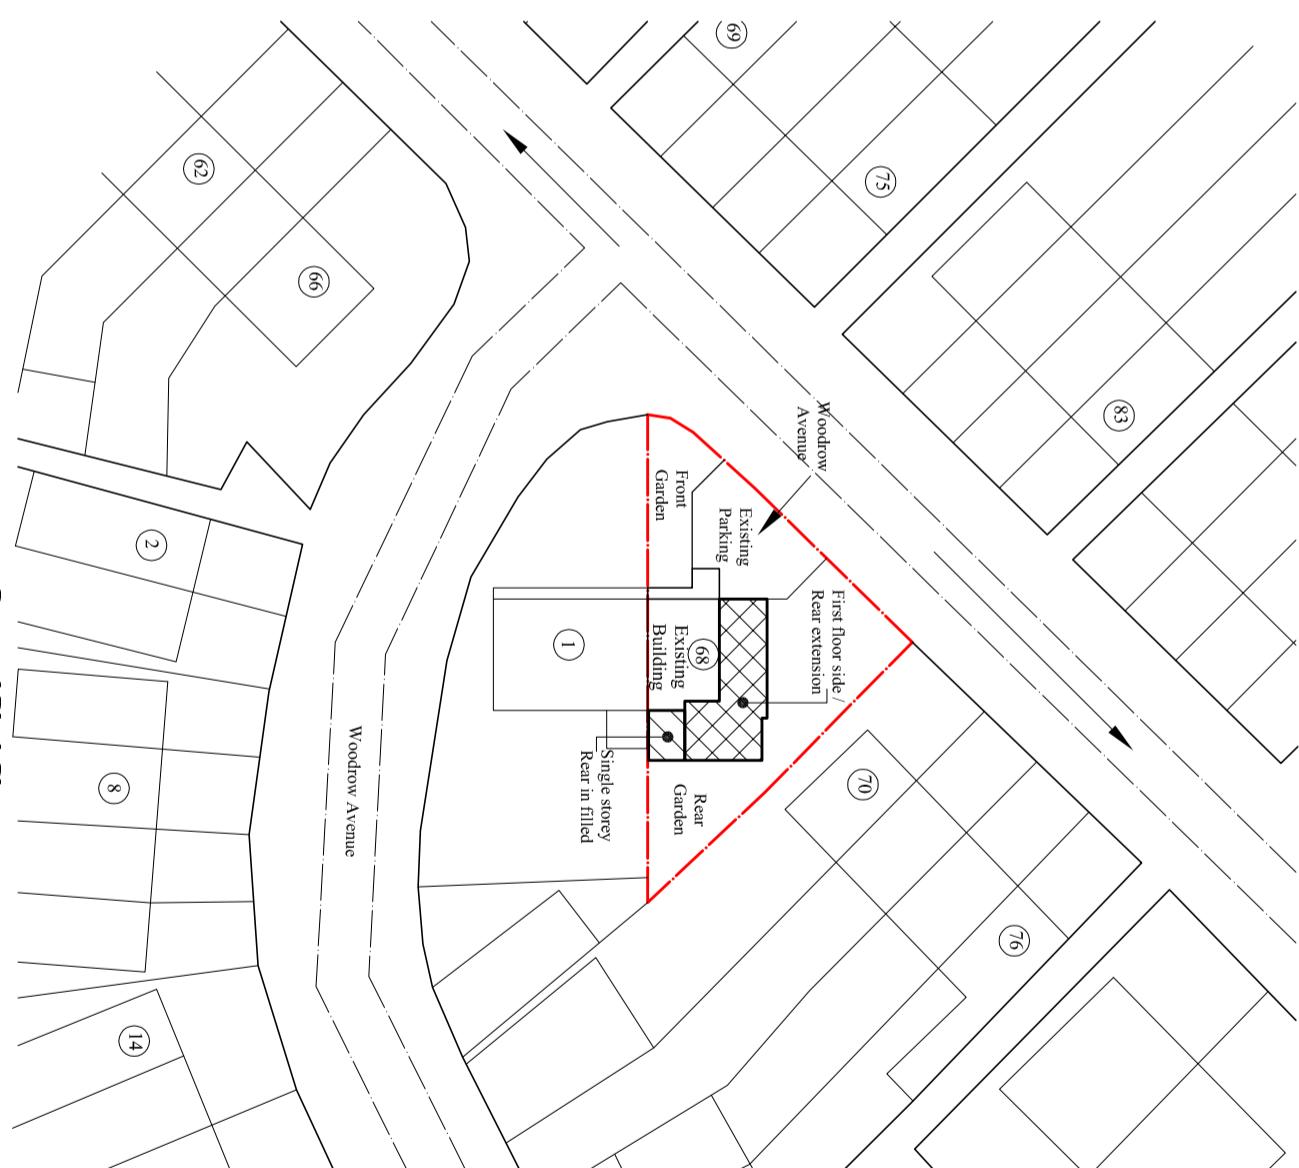

Proposed Block Plan

Scale: 1:500

○ = Trees

Client:
Mr. Mohan Rokka

Project:
 Proposed side and Rear first floor wraparound
 and Single Storey Rear in filled extension.

Location:
 68 Woodrow Ave, Uxbridge,
 Middlesex, UB4 8QW

Status:
PLANNING

Title:
 Existing and proposed Block Plans

Drawn by: **L.P** Str. Er. **...** Checked by:
 _____ R.k

Project no: BAL-1658	Sheet Size: A3	Sheet no.
Date: 10/04/2023	Scale: 1:500	06