




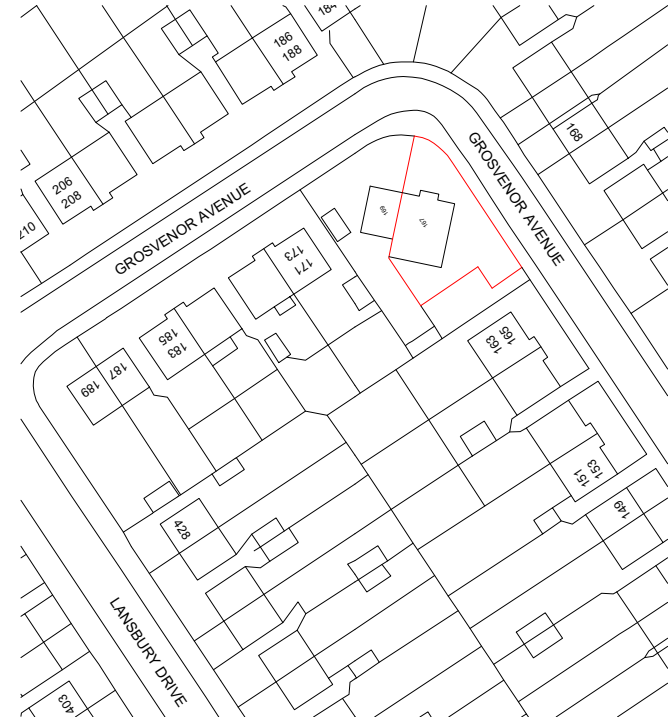

BLOCK PLAN 1:500

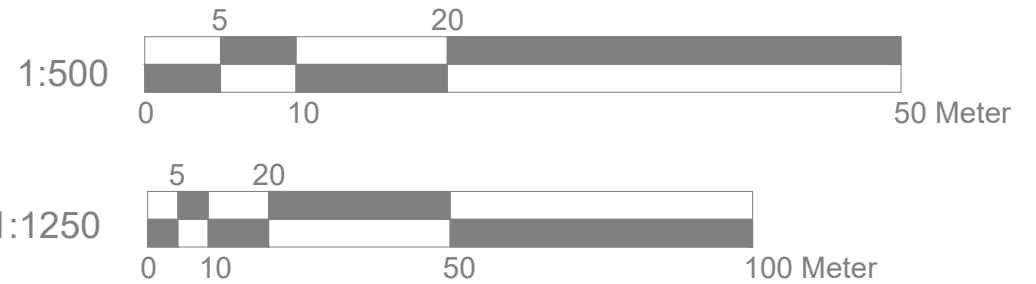

LOCATION PLAN 1:1250

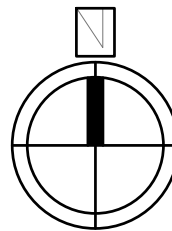

PROJECT 167 Grosvenor Avenue Hayes UB4 8NW	TITLE Location Plan Block Plan SCALE 1:500/1250@A4	REVISION <table><tr><td></td><td></td><td></td></tr><tr><td></td><td></td><td></td></tr></table>							DATE 06.2026 DRAWING NO. A2010 - 08	AVAN PLANS M: 07397193472 info@avanplans.com www.avanplans.com