


H S PLANNING LTD	
HEMEN SUTHAR CONSULTING ENGINEER 07940222723 hsplanningltd@yahoo.com	
PROPOSAL: CHANGE OF USE- SINGLE DWELLING TO HMO	
SITE: 61 SEDGWICK AVENUE UB10 9DG	
DATE: 01/10/2024	
REVISION:	
PROPOSED BLOCK PLAN 61/SEDGWICK/002	

SCALE= 1:200 @ Paper size A3

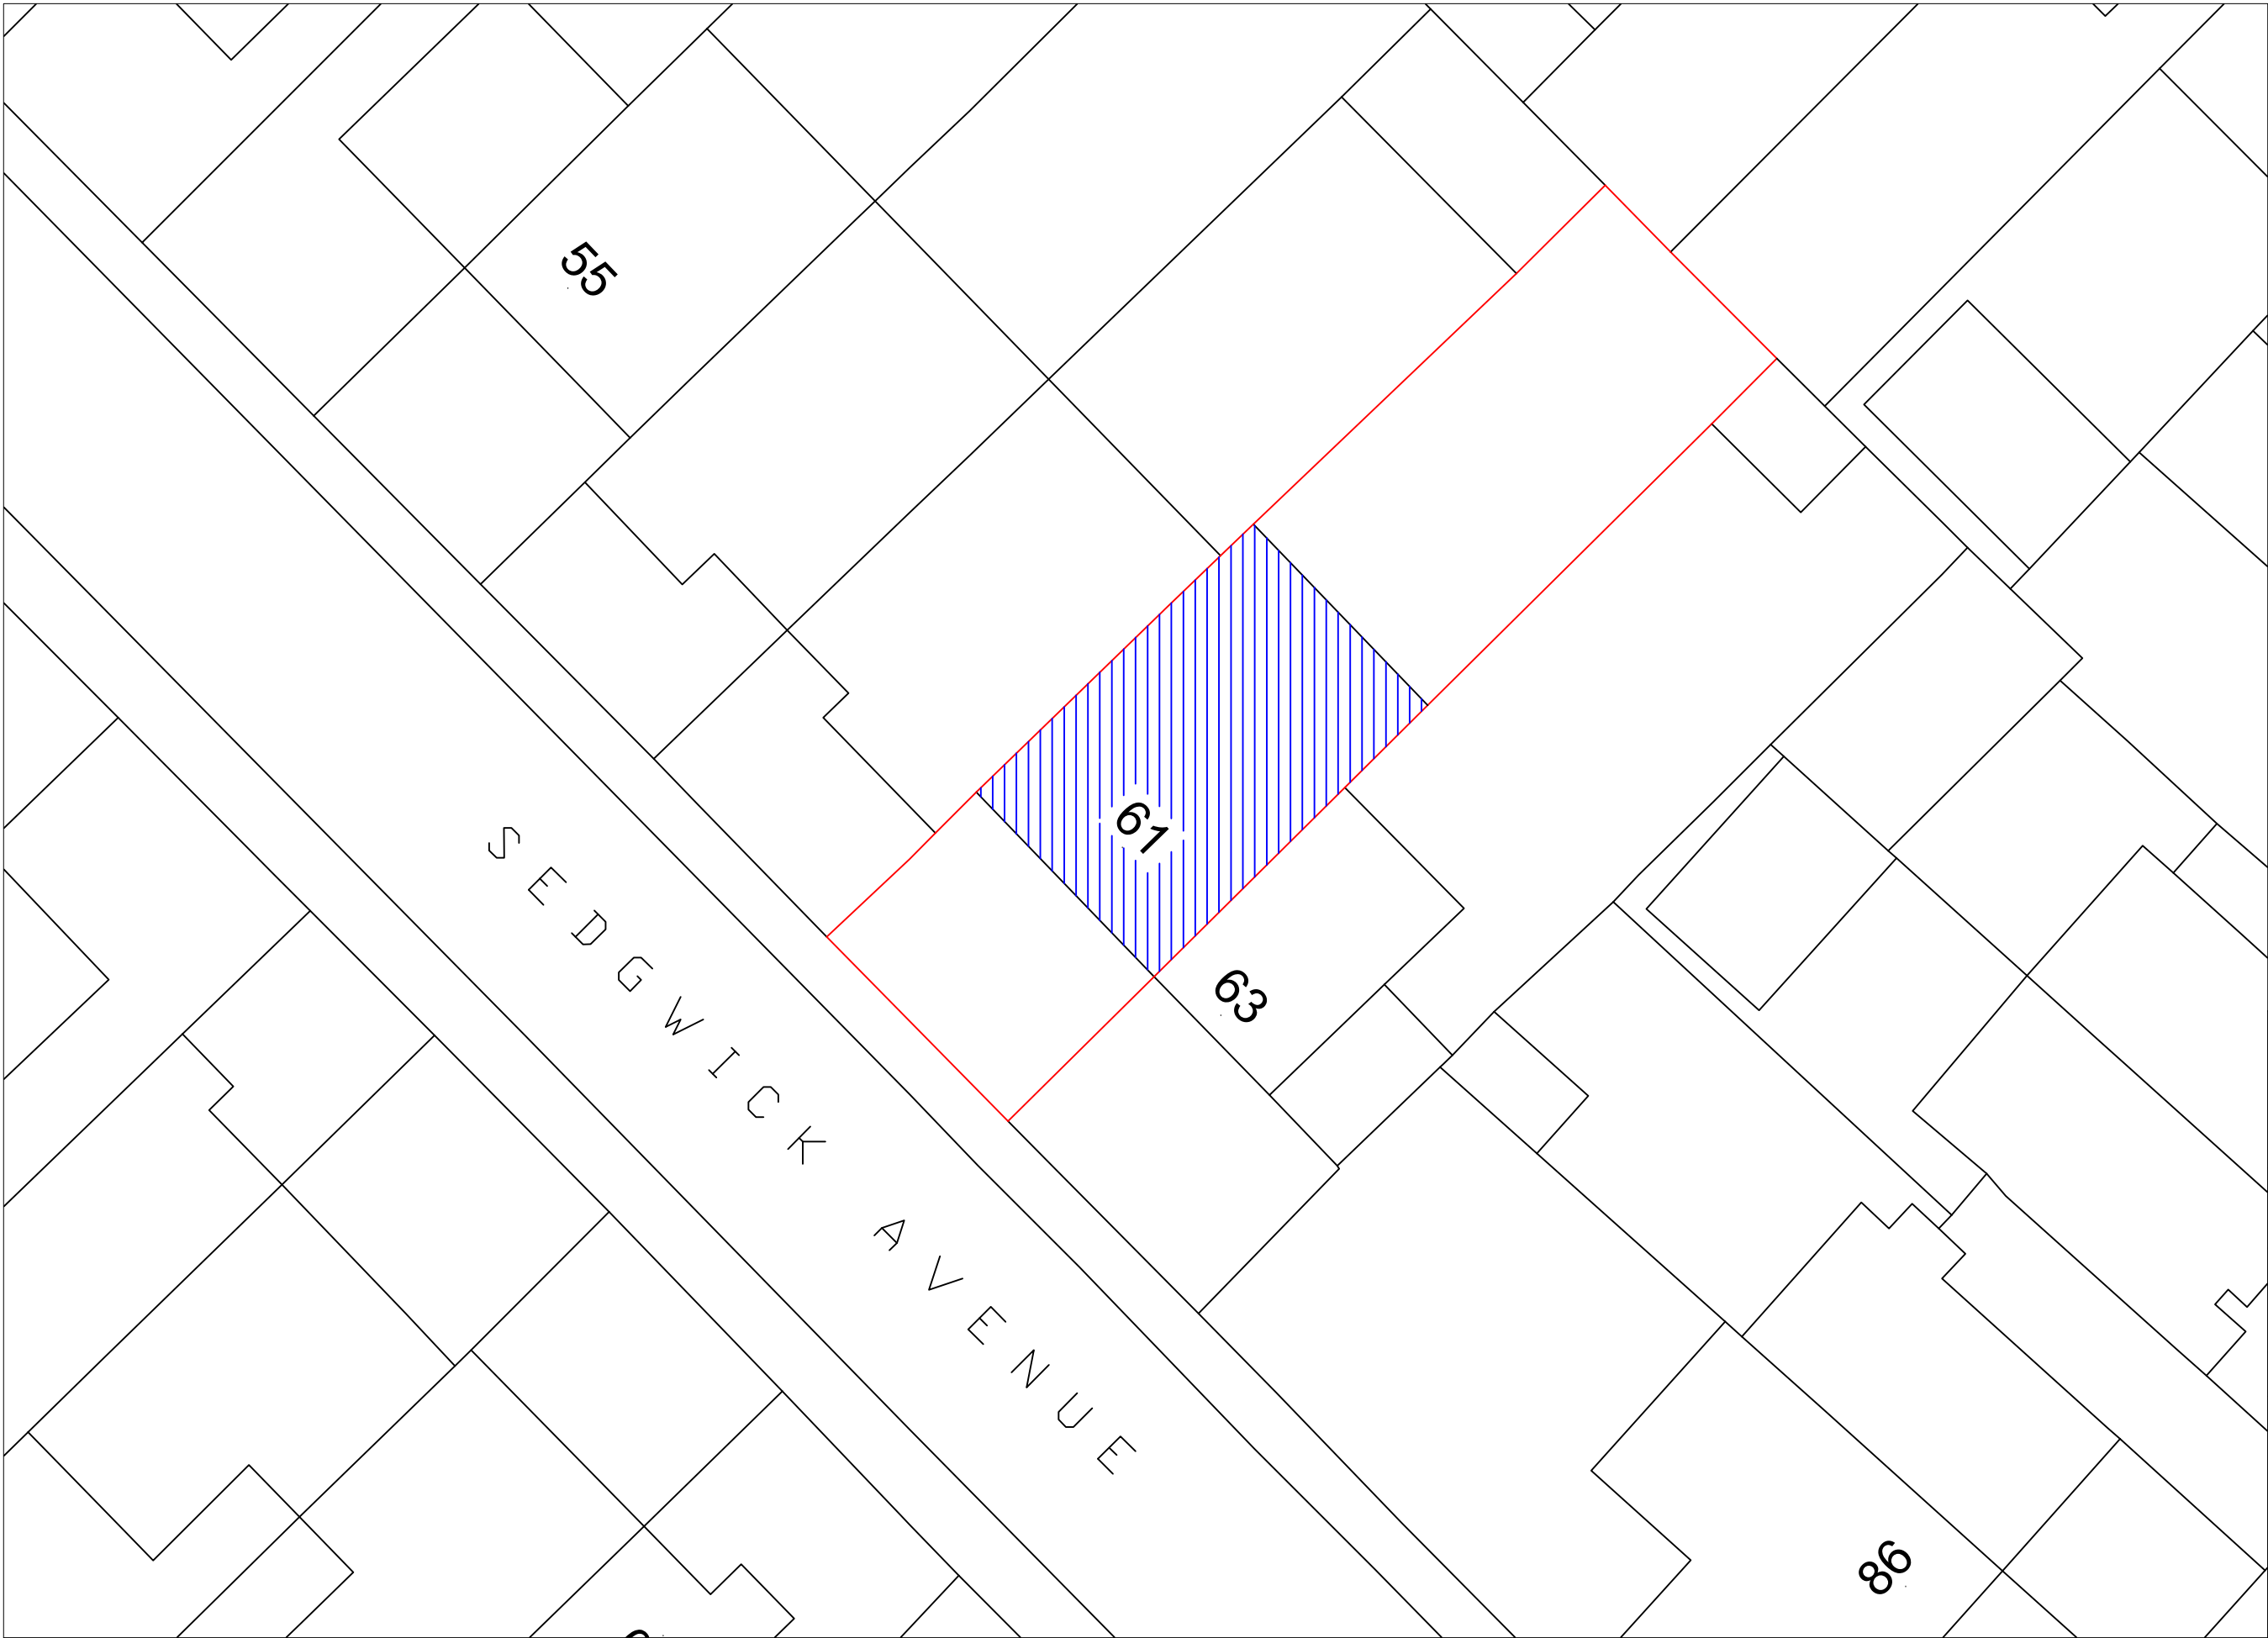