


Revision: Date: Drawn: Check:
 A Site name in title block amended to 21.02.24 VTQ
 planning consultant's request
 B Boundary line corrected 19.09.24 ASP VTQ
 C Boundary and ownership line 25.09.24 ASP VTQ
 corrected

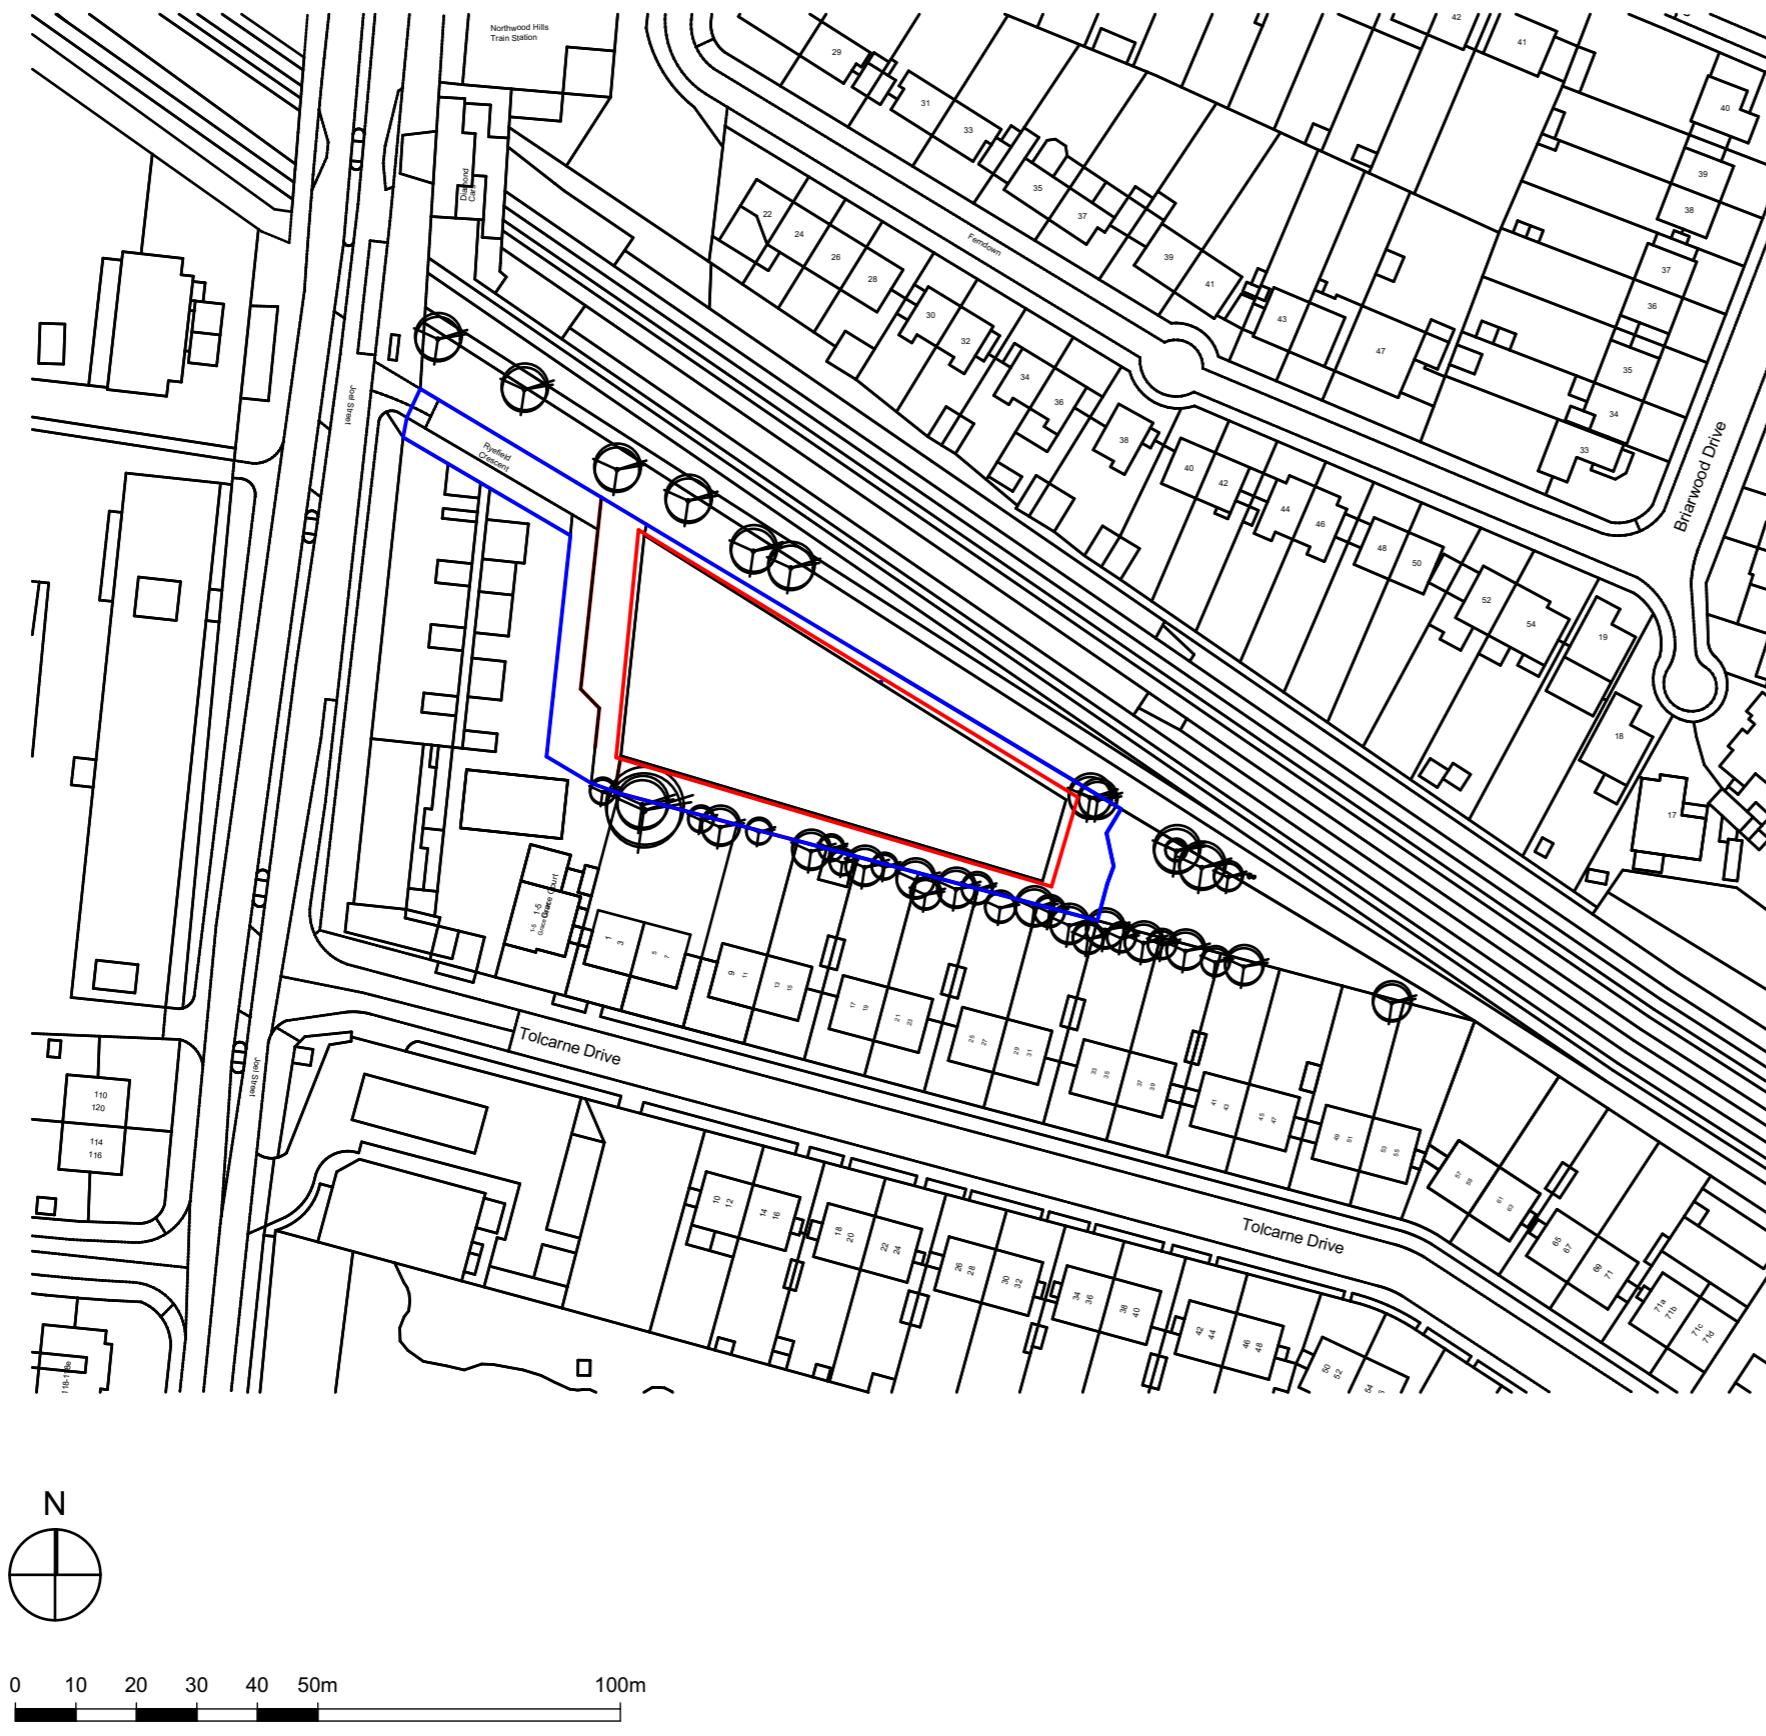

Key:
 — Development Boundary

Project: Hawthorne Court, Ryefield Cres, Pinner, Northwood, HA6 1LT
 Status: Planning
 Client: Bankway Properties Ltd
 Sheet title: Site Location Plan 3
 Scale: 1:1250@A3
 Date: 31/01/2024
 Drawn: VTQ
 Checked: BJW



Ref: 101-173/(P)022C

Waterloo House, 71 Princess Road West, Leicester, LE1 6TR - T 0116 204 5800
 74 Wells Street, London, W1T 3QQ - T 020 3227 0381
 F 0116 204 5801 - rg+p.co.uk - design@rg+p.co.uk

All dimensions to be checked on site. Do not scale off this drawing for construction purposes. This drawing is the copyright of the Architect, and not to be reproduced without prior permission. Ordnance Survey map information reproduced with permission of HMSO Crown Copyright reserved. rg+p Ltd. Trading as rg+p.