


Location Plan

Site Address: 5a, Harrow View, Uxbridge, UB10 0QG

Date Produced: 14-May-2024

Scale: 1:1250 @A4

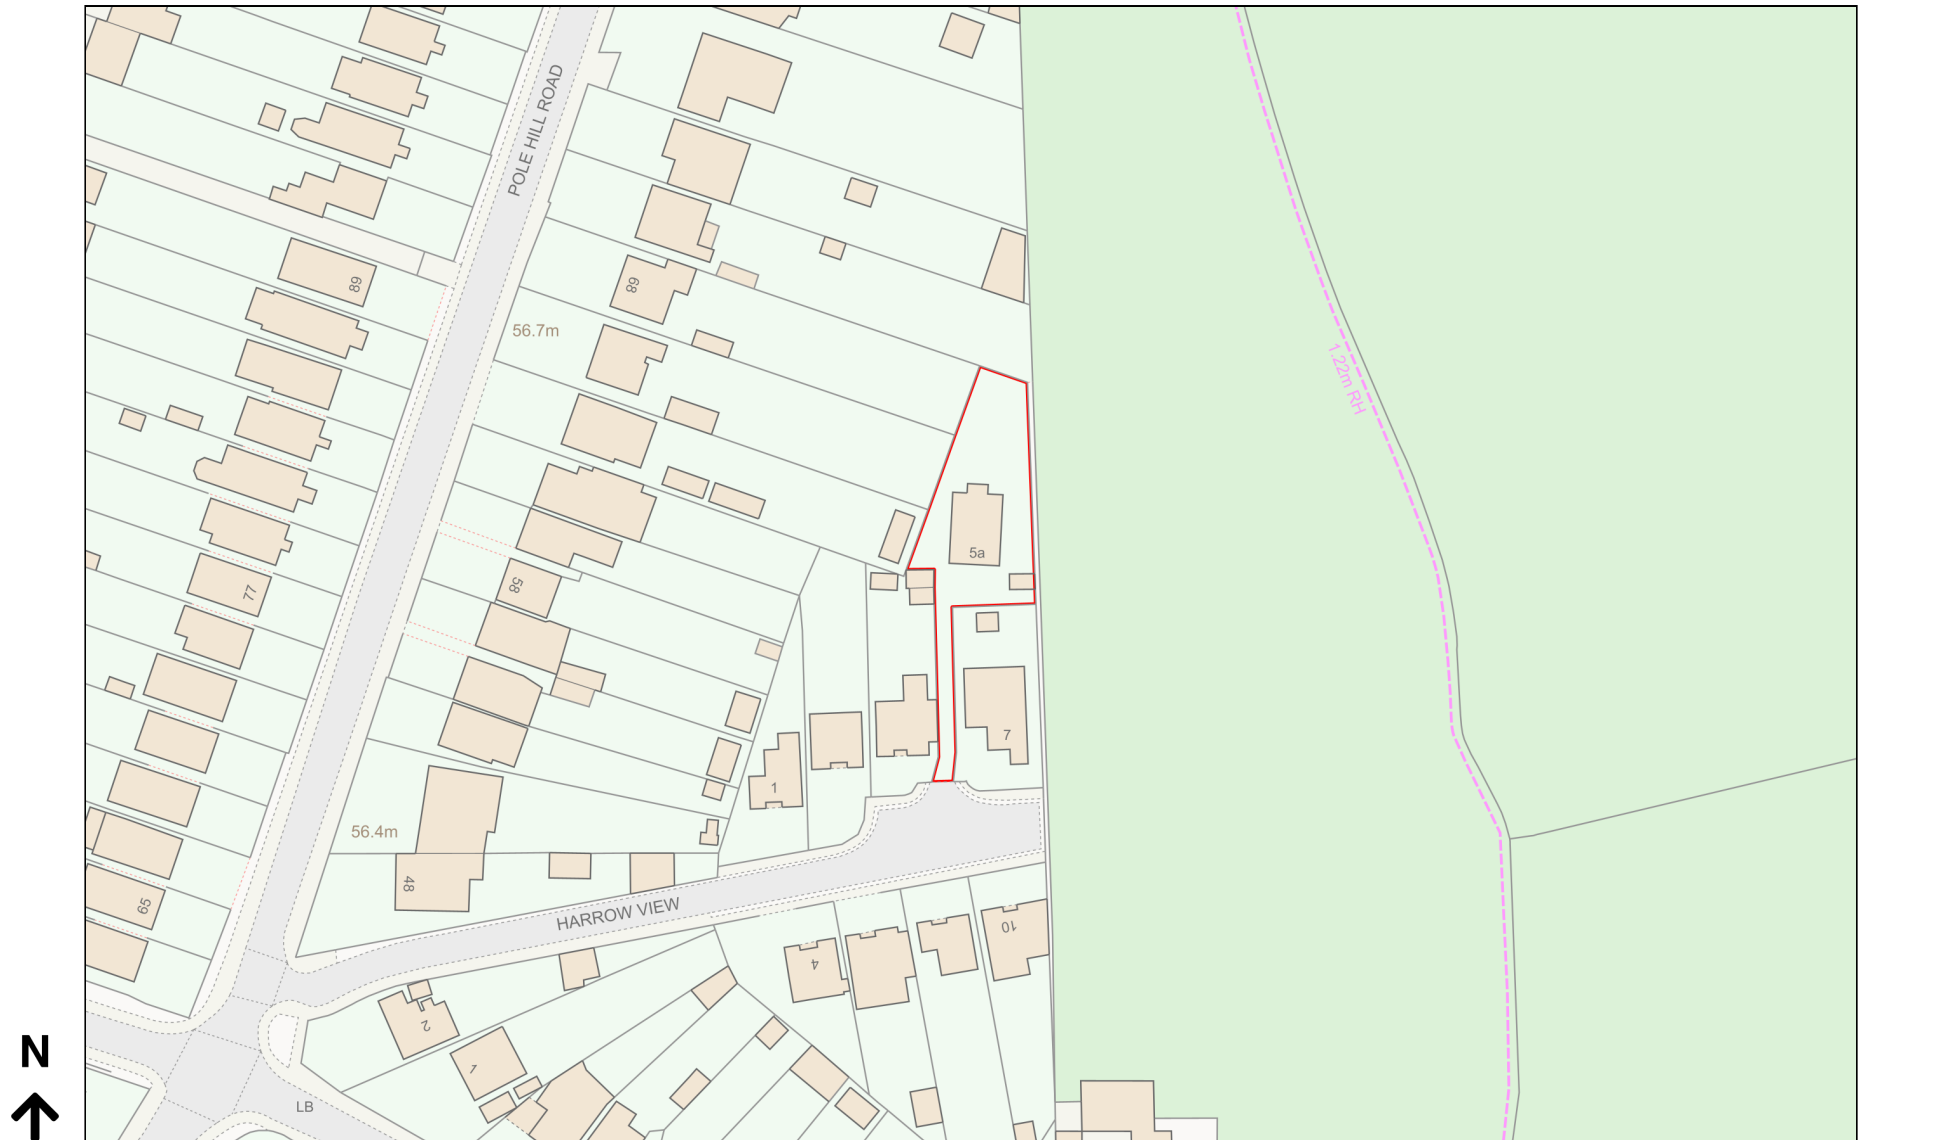

Planning Portal Reference: PP-13061848v1

0 50
Metres