


Location Plan

Site Address: 5a, Harrow View, Uxbridge, UB10 0QG

Date Produced: 22-Jan-2024

Scale: 1:1250 @A4

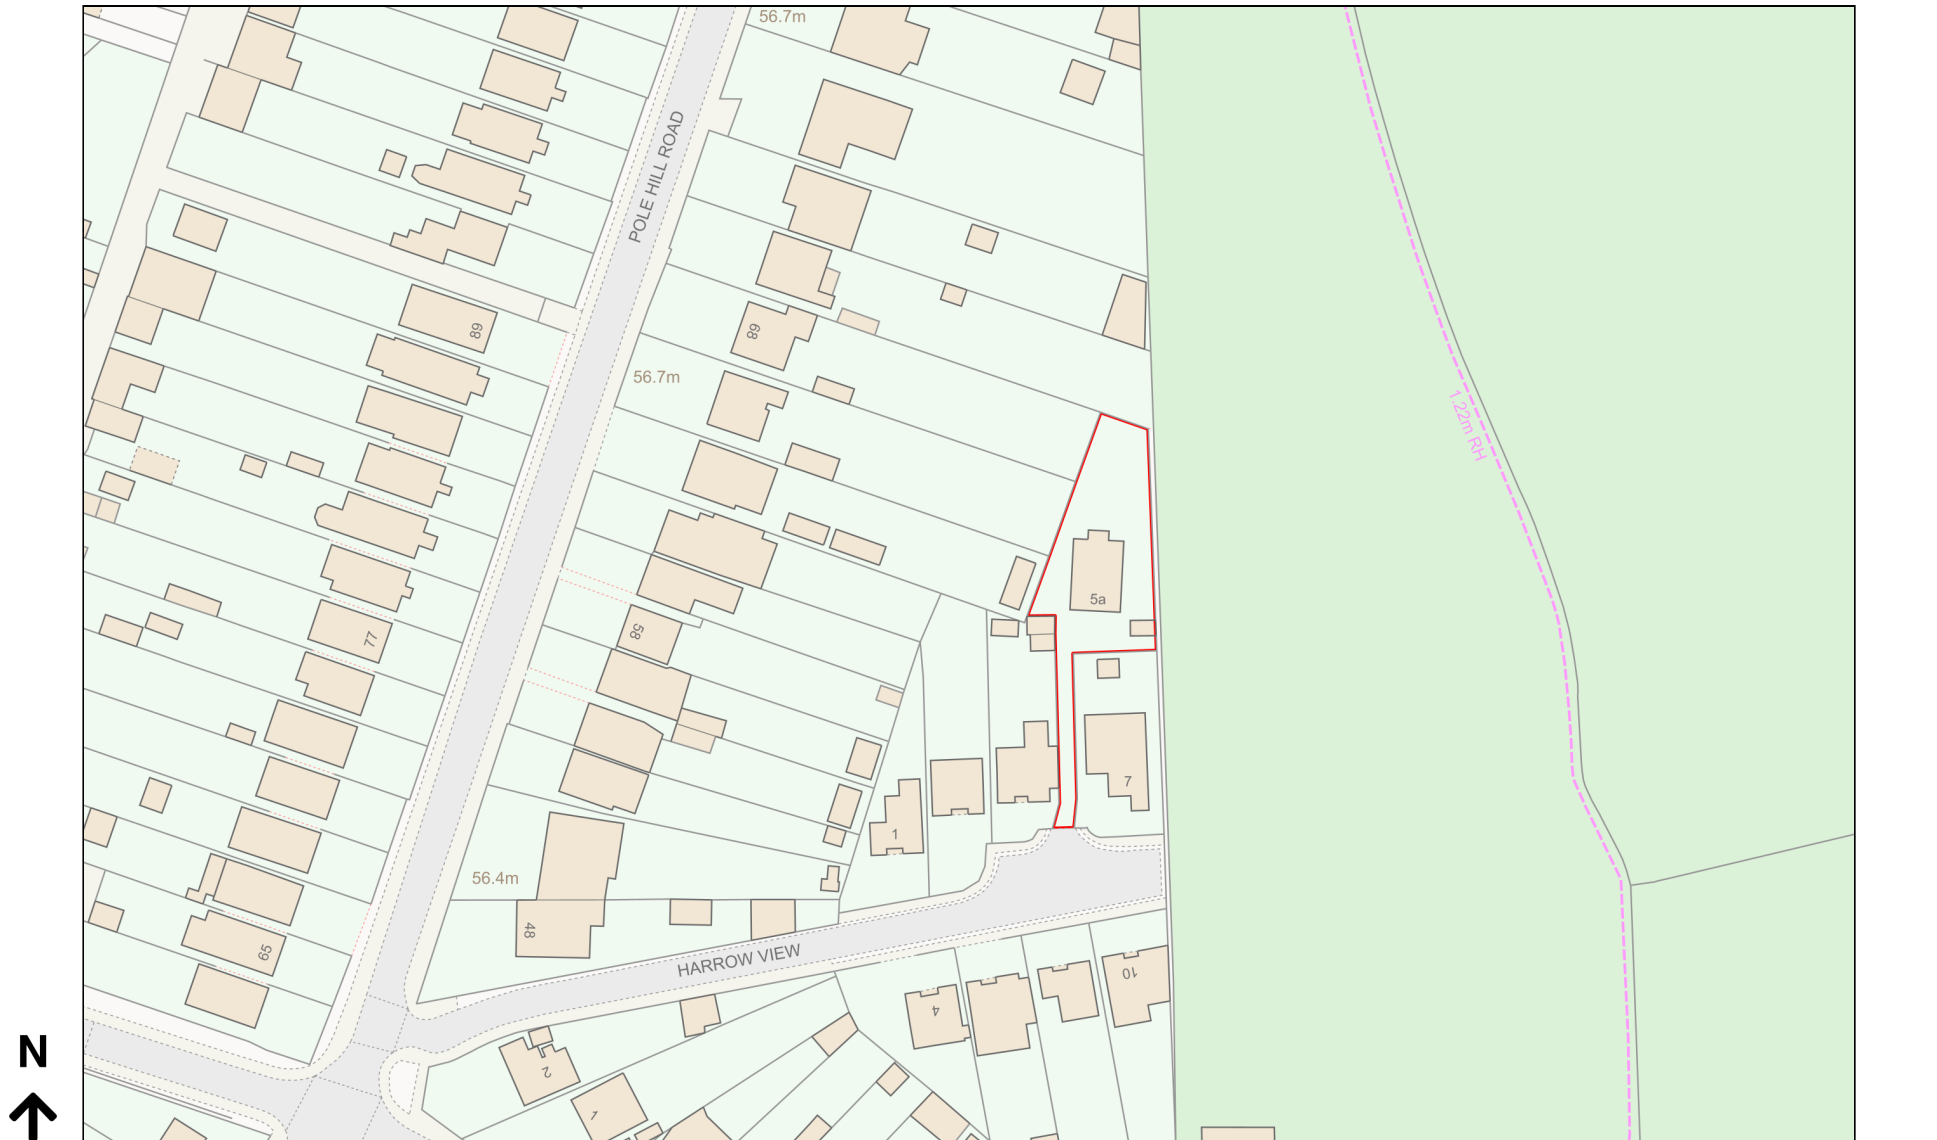

Planning Portal Reference: PP-12750805v1