



Unit 1 Mills Way Centre
Boscombe Down Business Park
Amesbury, Wiltshire
SP4 7AU
Tel: 01980 622185
Email: info@bawdentreecare.com

5a Harrow View, Hillingdon Tree Protection Plan


SCALE :
1 : 200 @ A3

DATE :
09/09/2024



Survey Ref: 2024-3547

Map data shown may contain Ordnance Survey ® products supplied by
Pear Technology Services Ltd; Email: info@peartechology.co.uk
© Crown Copyright and database rights from date shown above
Ordnance Survey ® licence number 100023148

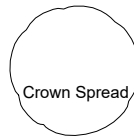

Crown Spread



Root Protection Area



Category 'A'



Category 'B'



Category 'C'



Category 'U'


0

15m



Legend

- Proposed Planting
- Basement
- Above ground structure
- Landscaping
- Site Boundary

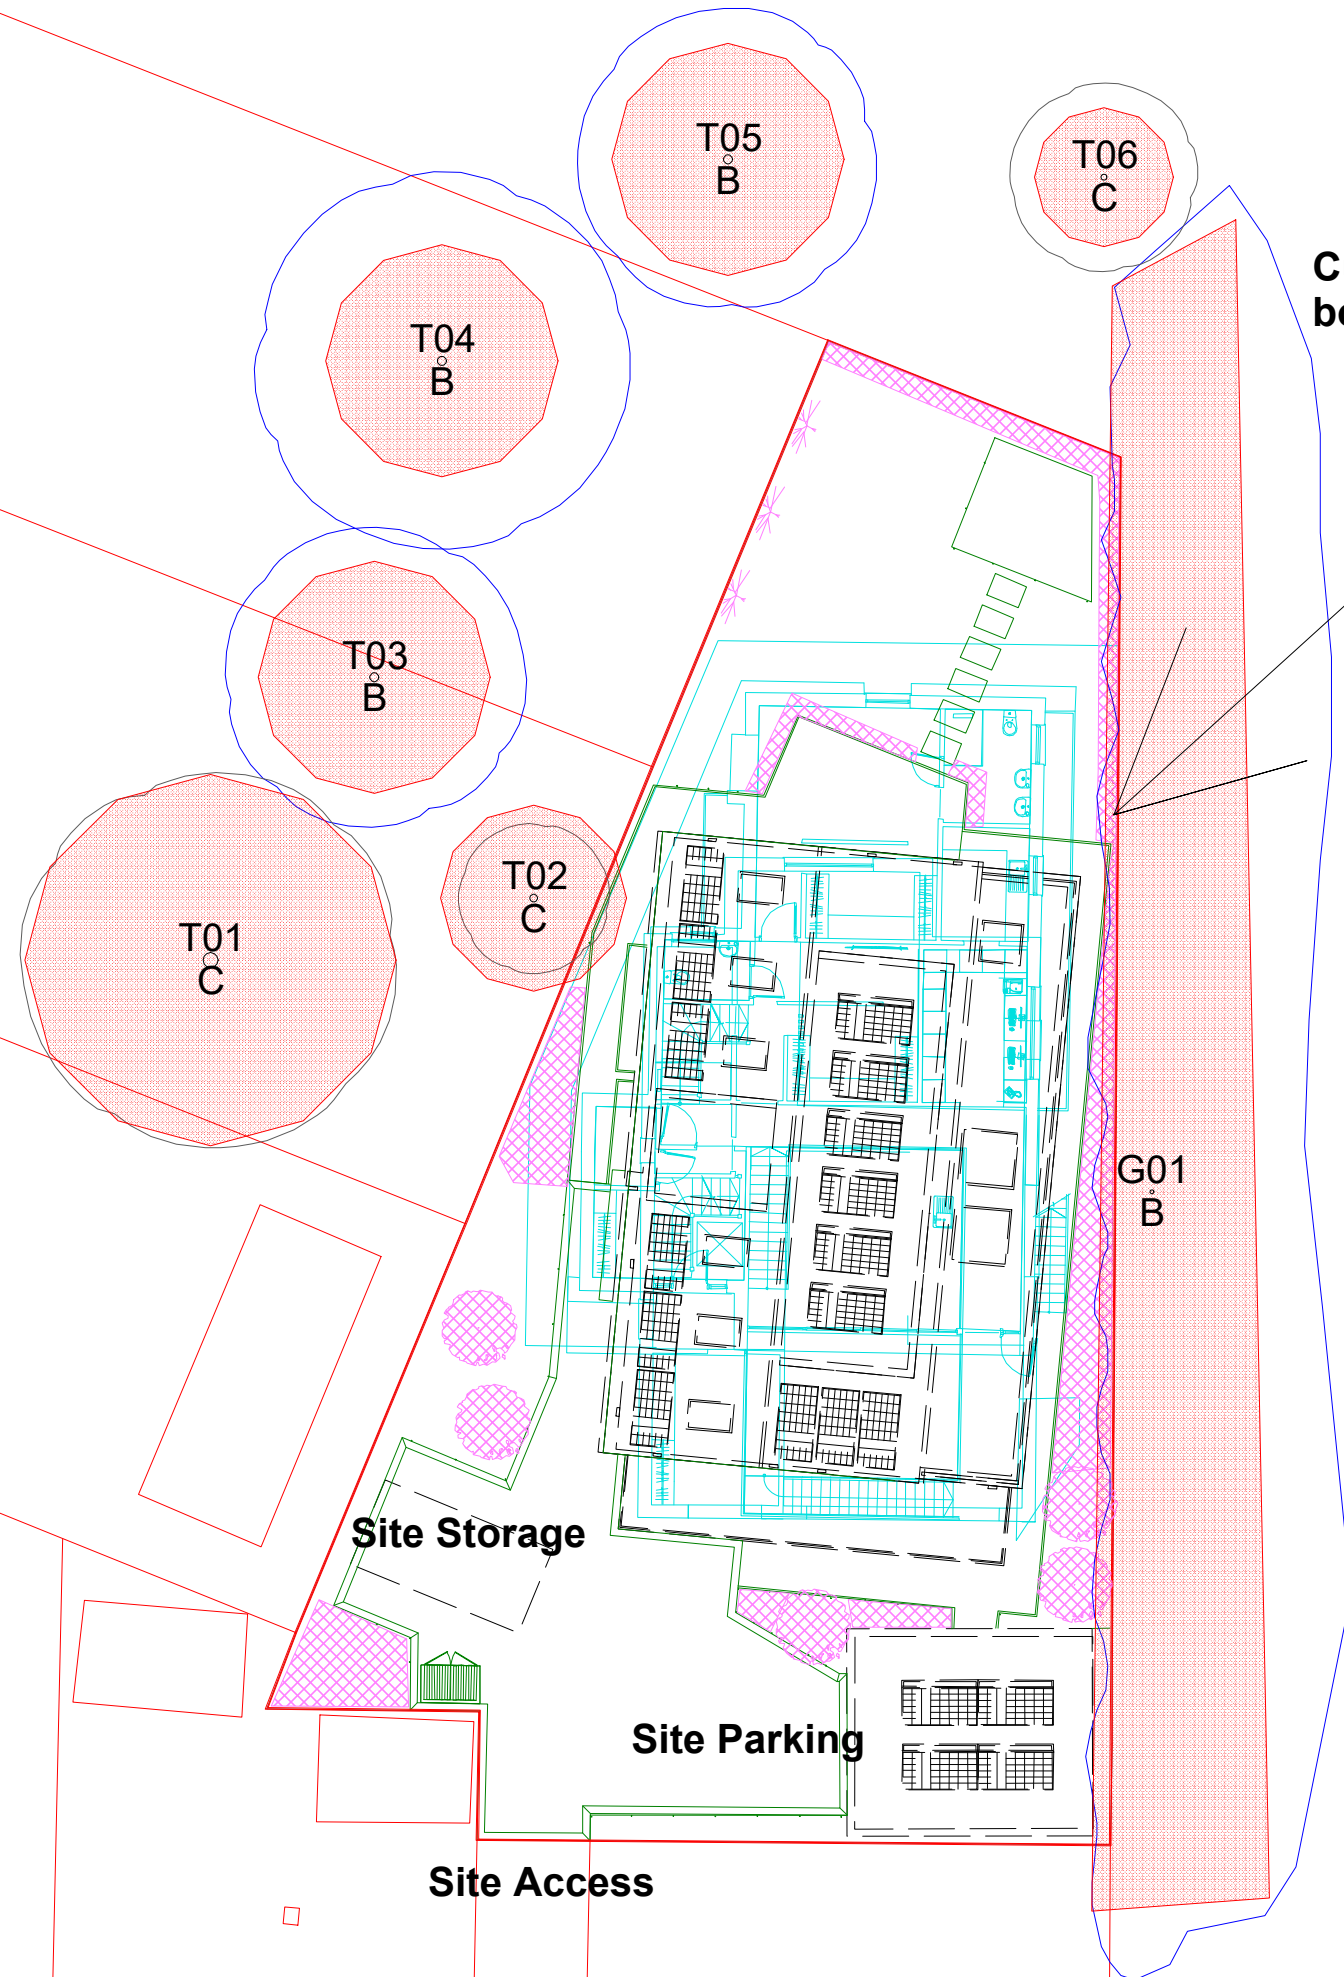

Cut back overhanging branches along east
boundary from G01

G01
B

Site Storage

Site Parking

Site Access