


## 01 - EXISTING BLOCK PLAN

SCALE 1:250

## 02 - PROPOSED BLOCK PLAN

SCALE 1:250

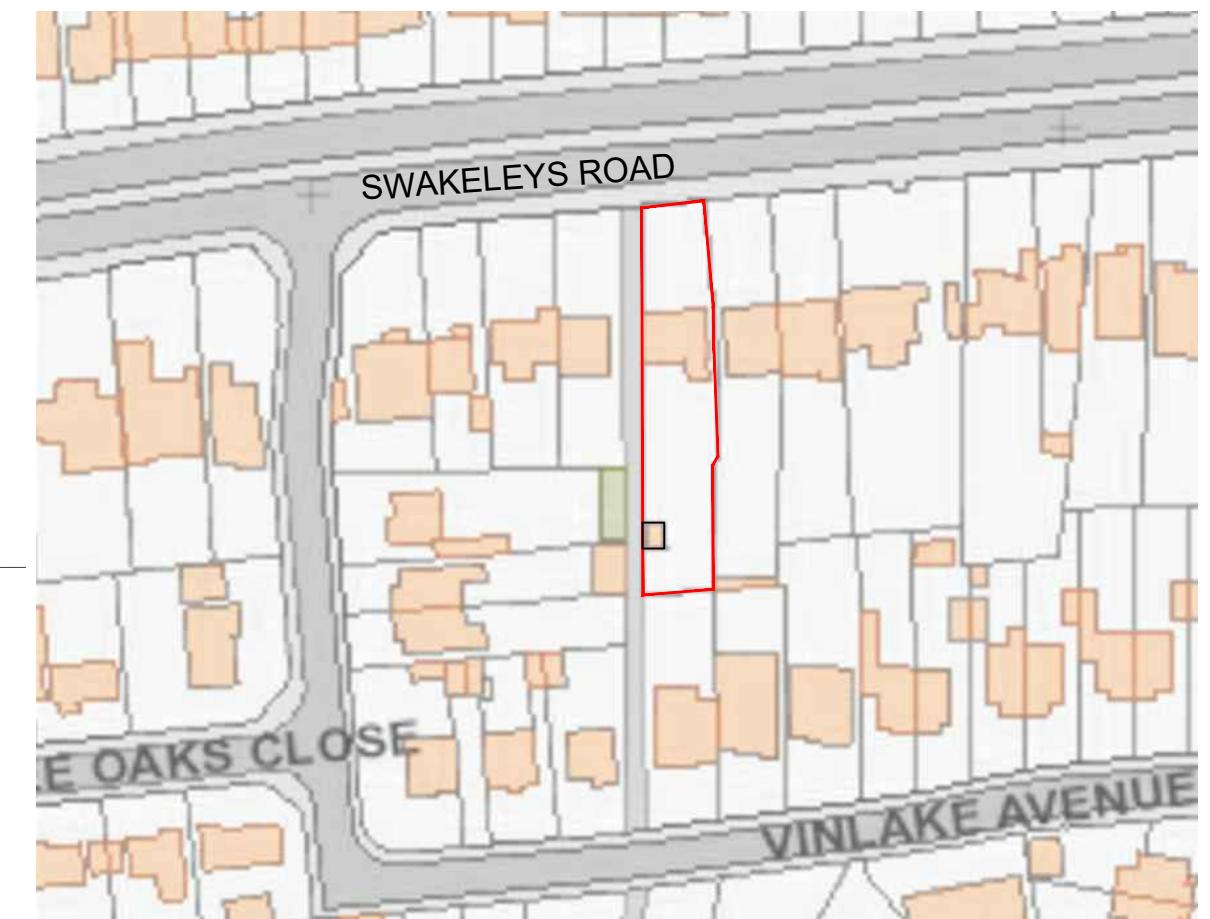

03 - OS MAP

DESIGN ENDEAVOURS LTD  
M: 07869580774, 07883602259  
E: [design.endeavour@gmail.com](mailto:design.endeavour@gmail.com)

M: 07869580774, 07883602259  
E: design.endeavour@gmail.com

155 SWAKELEYS ROAD ICKENHAM

LONDON, UB10 8DL

---

OS MAP & BLOCK PLANS

Scale as shown@A3	Drawn JTS	Approved	Date MAY 221
Job No. DE-855	Drawing No. P-155 SR -01	Rev.	