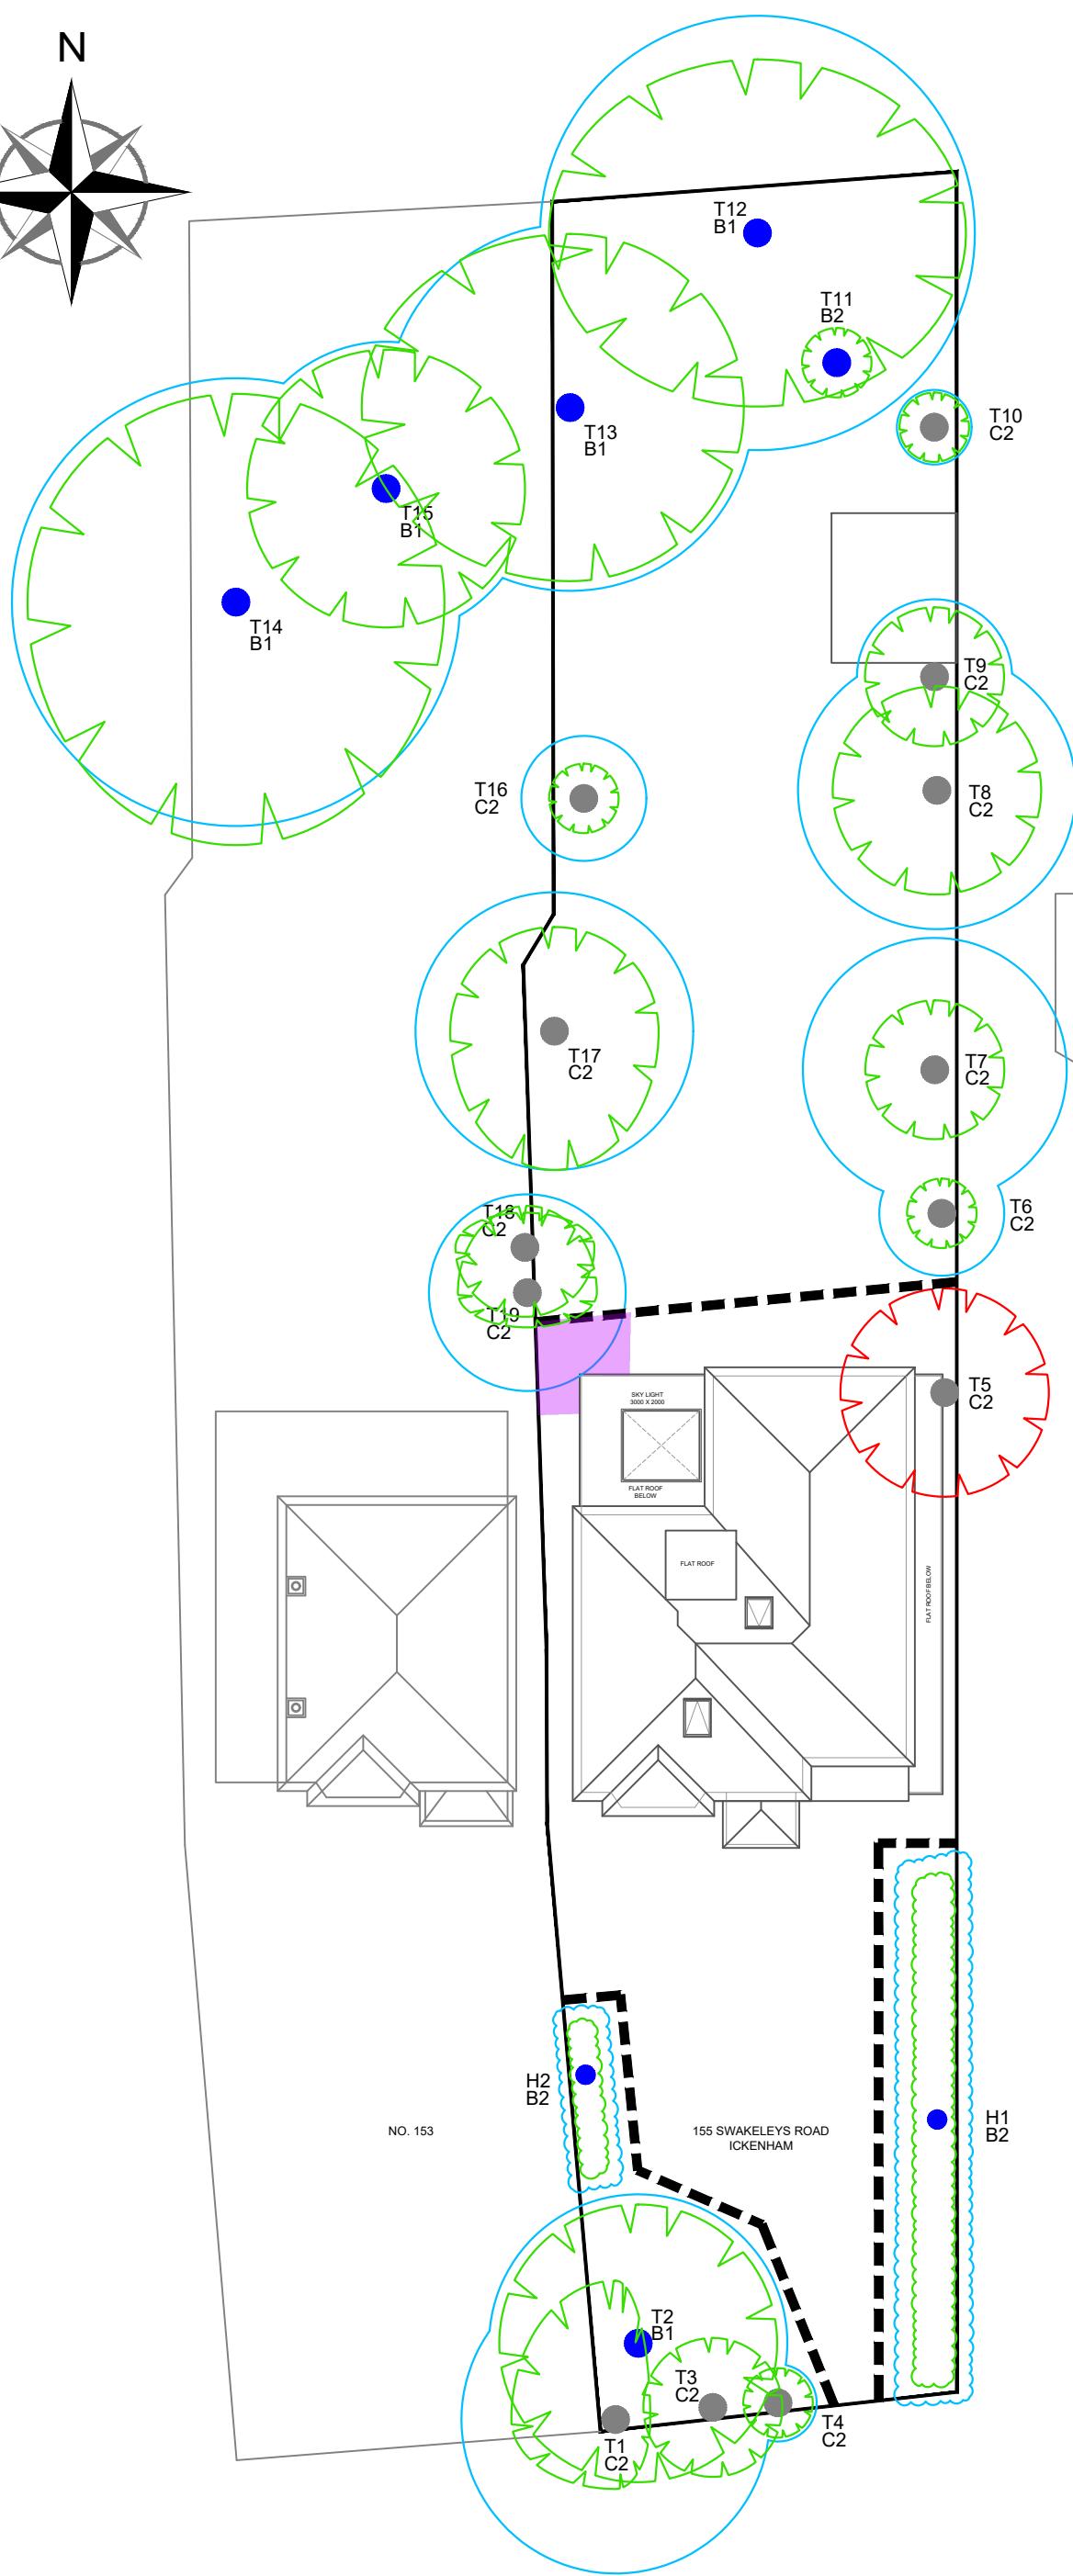
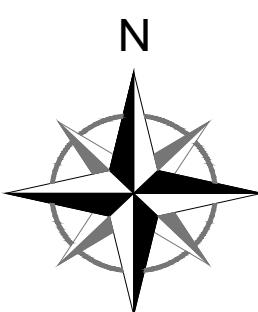
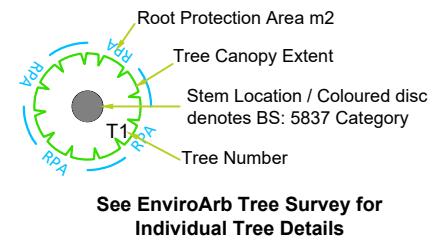


scale bar 1:200

1 0 5 10 15 Metres

**Tree Survey Drawing Key**

See EnviroArb Tree Survey for Individual Tree Details

KEY

- Tree to be retained (grey dot)
- Tree to be removed (red dot)
- Tree protective fencing (dashed line)
- Temporary Ground Protection (pink wavy shape)

Temporary Ground Protection

REVISIONS

No	Description	By	Date	Chkd


**ENVIROARB
SOLUTIONS**

 16 Compton Road, Colchester Essex
 Tel 07734 715337
 E-mail paul.allen@enviroarb-solutions.co.uk
 www.enviroarb-solutions.co.uk

 Drawing Title **Tree Protection Plan (TPP)** This drawing, its contents and associated properties are the property of EnviroArb-Solutions Ltd.

 Client **Mr Gulbir Dhillon** No unauthorised reproduction is permitted without prior written consent by the management.

 Site Address **155 Swakeleys Rd Ickenham Uxbridge UB10 8DL**

 Project No. **EAS-210** Drwg No. **EAS-210 TPP** Sheet 1 of 1

 Drawn **S Blackwell** Approved **P Allen** Date **11/12/2024** Scale **1:200**
A3