



01 - EXISTING BLOCK PLAN

SCALE 1:250

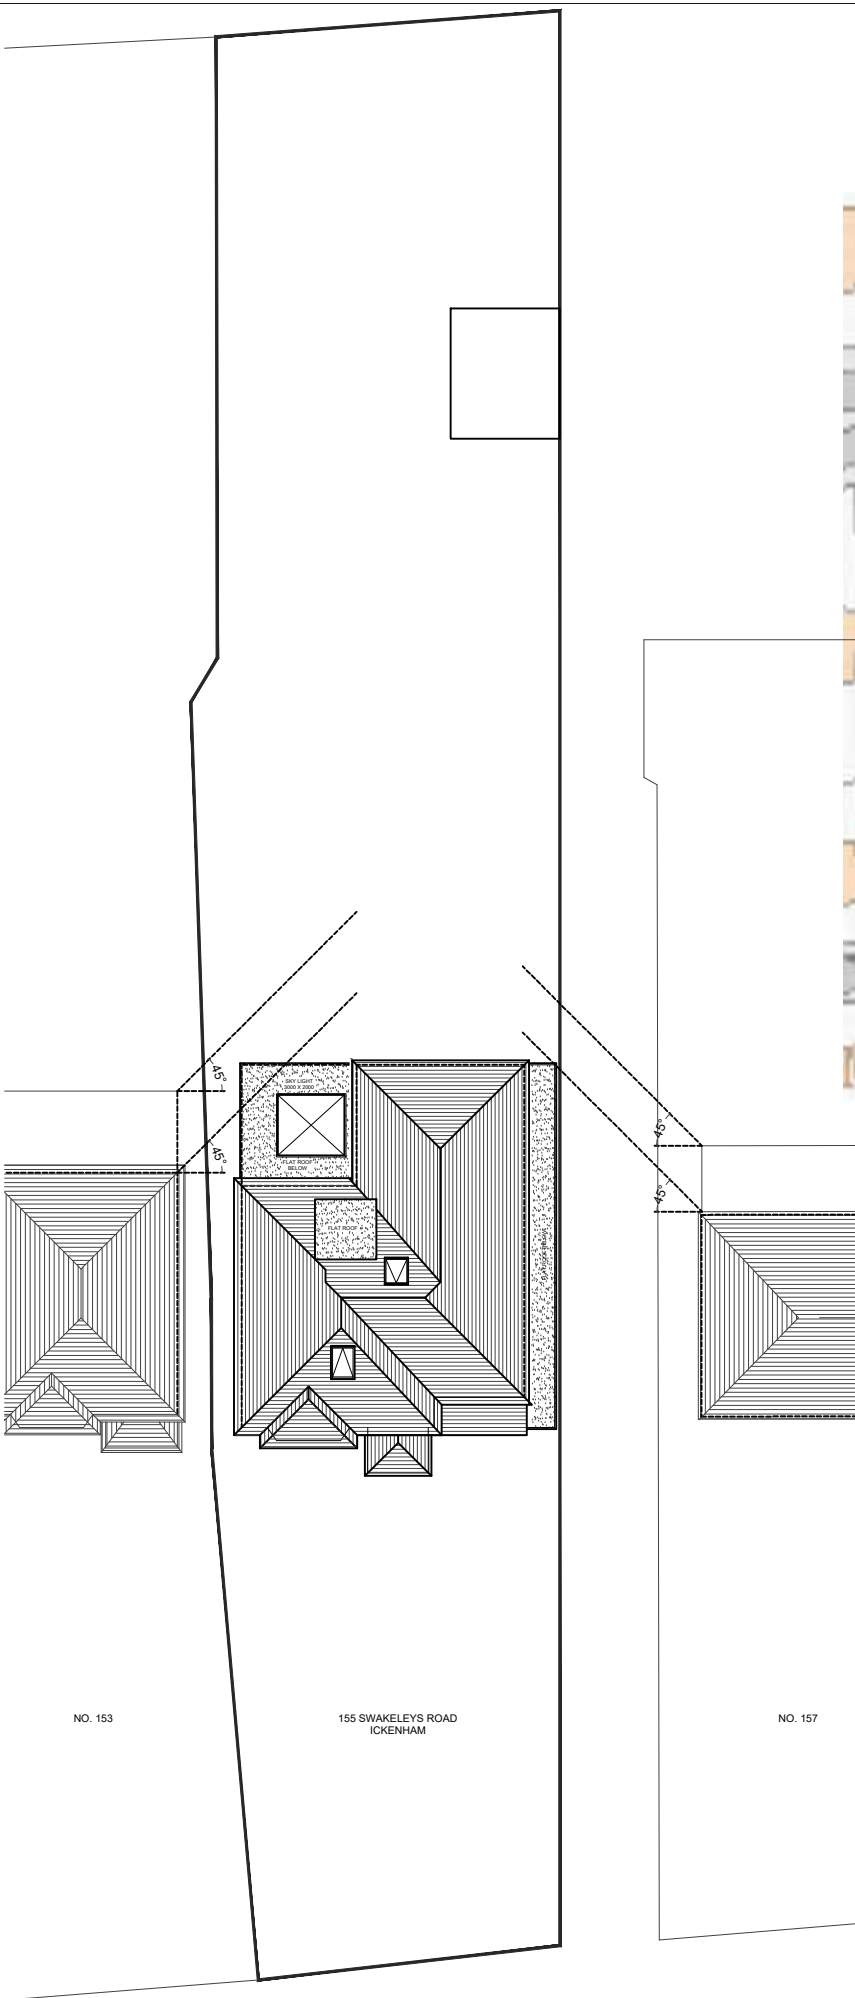

02 - PROPOSED BLOCK PLAN

SCALE 1:250

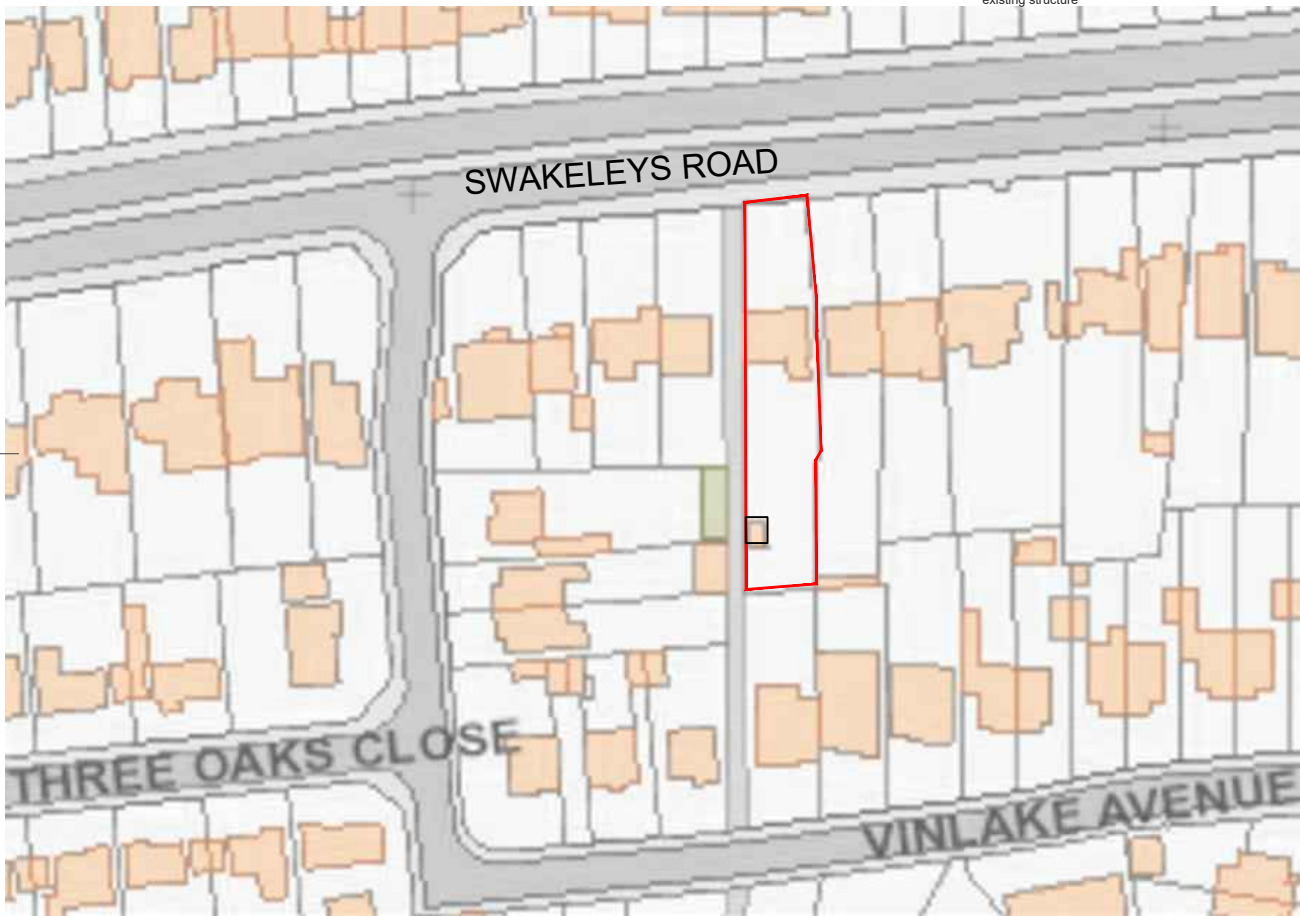

03 - OS MAP

SCALE 1:1250

NOTES

- Dimensions are not to be scaled from this drawing by contractors. The contractor is requested to check all dimensions before the work started.
- Report any discrepancies to the client or architect before undertaking the work described in the drawings.
- Dimensions are approximate site dimensions and are to be verified by the contractor on site before any fabrication/site works i.e foundations etc occur
- Contractor is responsible for all temporary propping to existing structure

REVISIONS			
NO.	DESCRIPTION	DATE	BY

HOUSE-HOLDER
APPLICATION

DESIGN ENDEAVOURS LTD
M: 07824773079, 07869580774
E: design.endeavour@gmail.com

Project 155 SWAKELEYS ROAD ICKENHAM LONDON, UB10 8DL			
Title OS MAP & BLOCK PLAN			
Scale as shown@A3	Drawn FA	Approved	Date NOV-24
Job No. DE-855	Drawing No. PH-155SR-01	Rev. B	