


01 - EXISTING BLOCK PLAN

SCALE 1:250

02 - PROPOSED BLOCK PLAN

SCALE 1:250

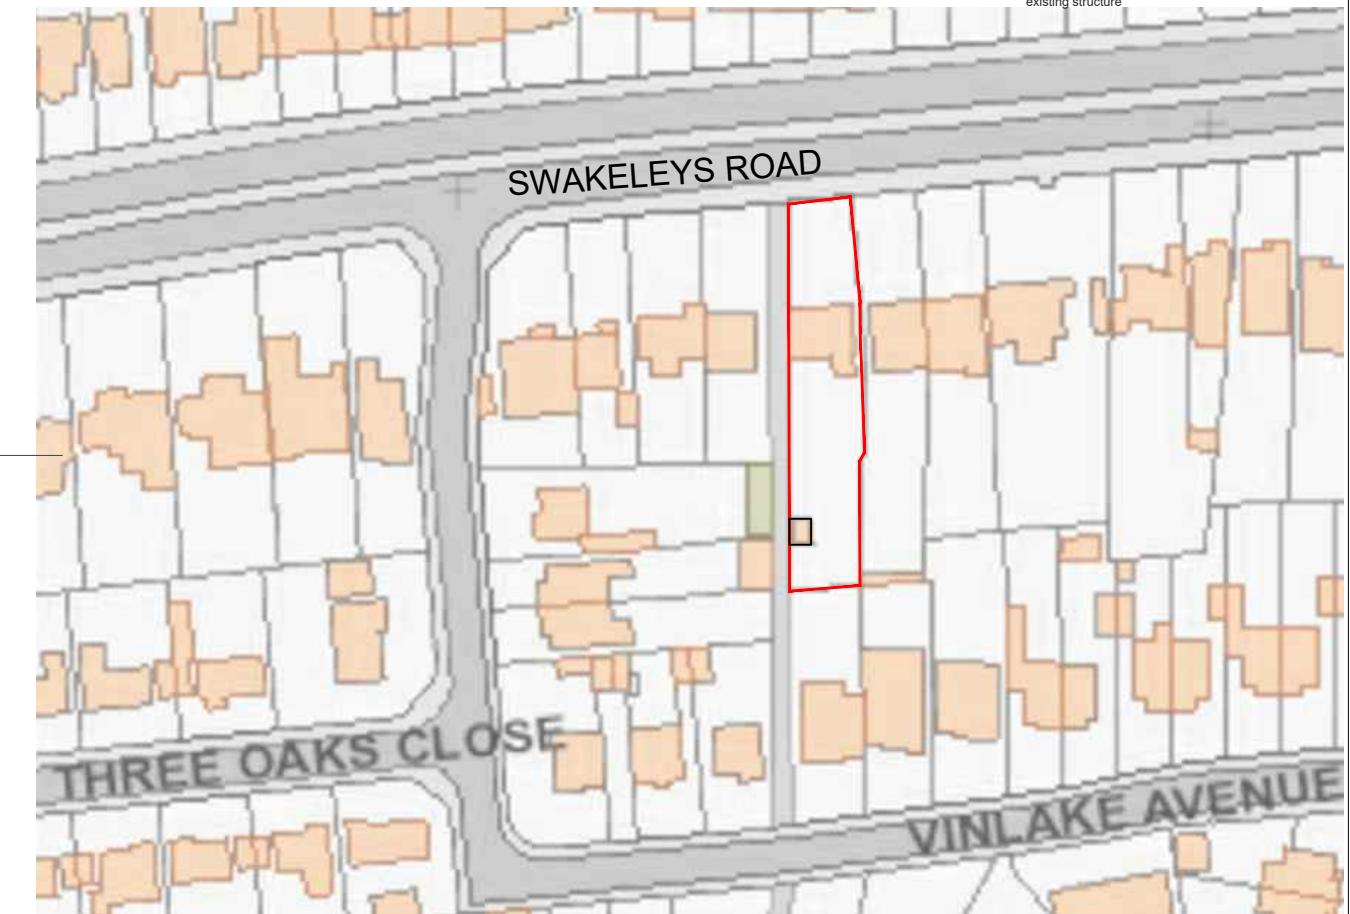

03 - OS MAP

SCALE 1:125

HOUSE-HOLDER
APPLICATION

DESIGN ENDEAVOURS LTD
M: 07824773079, 07869580774

155 SWAKELEYS ROAD ICKENHAM
LONDON UB10 8DL

OS MAP & BLOCK PLAN

Scale as shown@A3	Drawn FA	Approved	Date NOV-24
Job No. DE-855	Drawing No. PH-155SR-01		Rev.