

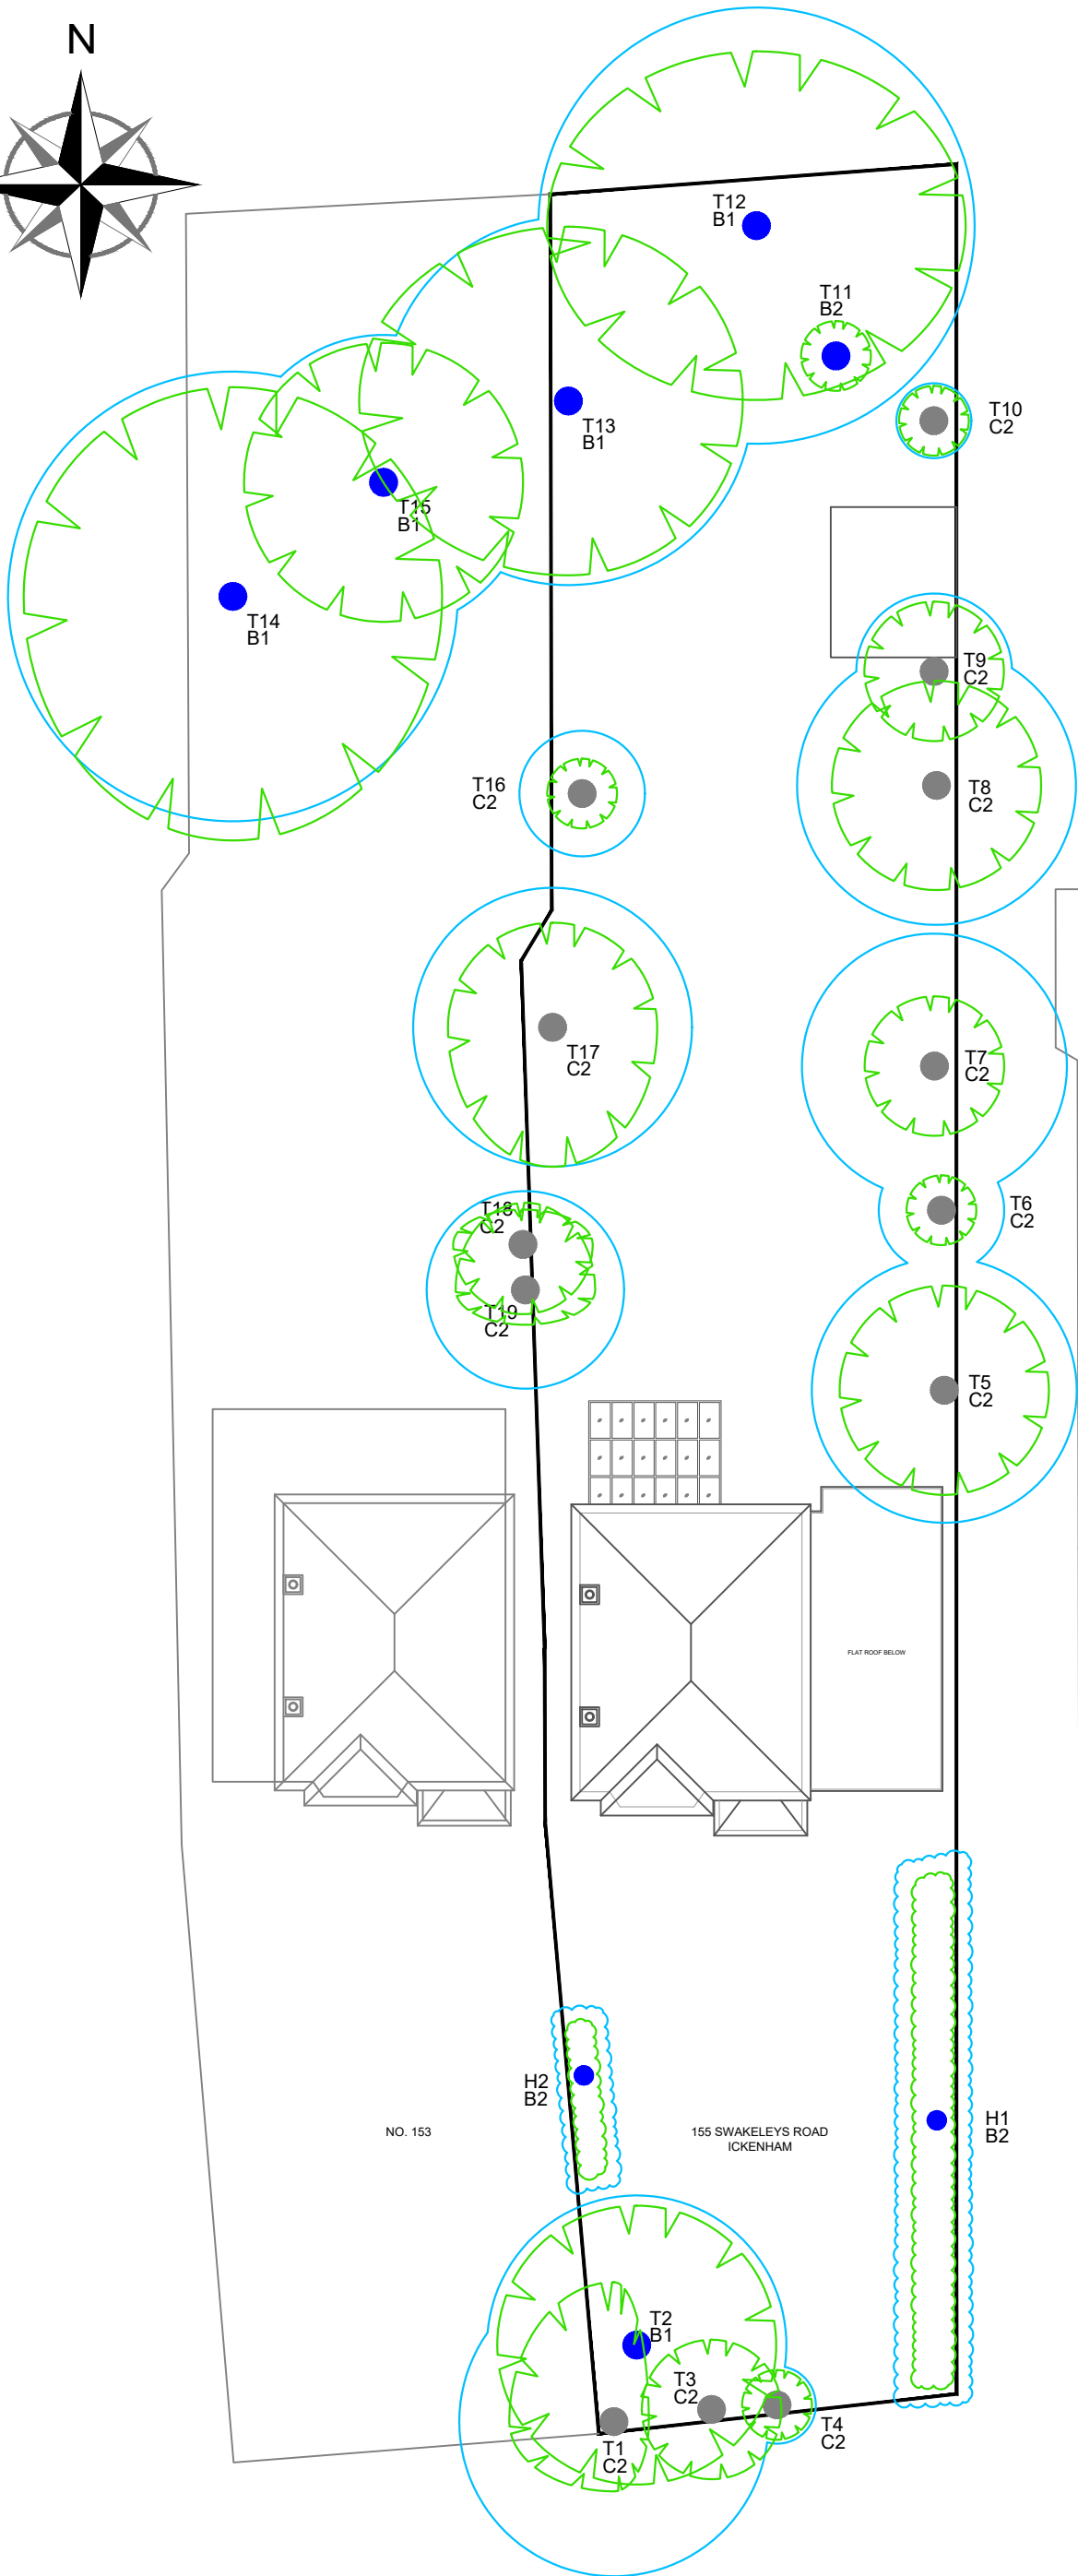


scale bar 1:200

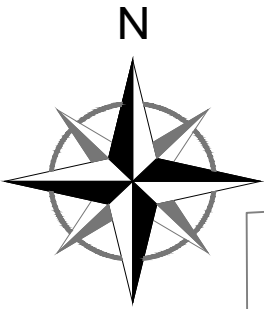

### Tree Survey Drawing Key

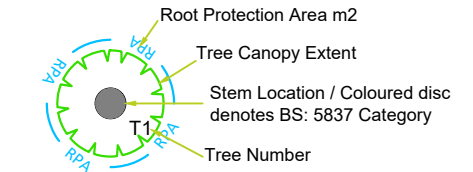

See EnviroArb Tree Survey for Individual Tree Details

#### KEY

Please refer to EnviroArb arboricultural report for details

- Category A - high quality and value
- Category B - moderate quality and value
- Category C - low quality and value
- Category U - removal

RPA - root protection area as defined by Table 2 BS 5837:2012

Category U - removal

Tree No	Species	DBH(m)	No of Stems	Ht (m)	BS Cat
T1	Apple	0.17	1	7	C2
T2	Plum (Purple leaved)	0.3	1	8.5	B1
T3	Golden Thuja	0.1	1	3	C2
T4	Blue Lawson Cypress	0.08	1	2	C2
T5	Lawson Cypress	0.32	1	11	C2
T6	Blue Lawson Cypress	0.15	1	4	C2
T7	Laurel (Bay)	0.38	2	2	C2
T8	Lawson Cypress	0.4	m/s	9	C2
T9	Holly (Common)	0.1	m/s	4	C2
T10	Blue Lawson Cypress	0.1	m/s	2	C2
T11	Maple (Japanese)	0.08	1	2.5	B2
T12	False Acacia	0.4	1	14	B1
T13	Birch (Silver)	0.39	1	15	B1
T14	Pine (Scots)	0.5	1	14	B1
T15	Birch (Silver)	0.3	1	15	B1
T16	Blue Lawson Cypress	0.15	1	4	C2
T17	Lawson Cypress	0.4	m/s	8.5	C2
T18	Holly (Common)	0.1	1	5	C2
T19	Variegated Holly	0.1	1	5	C2
H1	Yew / Hornbeam	0.1	m/s	3	B2
H2	Hornbeam	0.8	m/s	2	B2

### REVISIONS

No	Description	By	Date	Chkd



**ENVIROARB SOLUTIONS**

16 Compton Road, Colchester Essex  
Tel 07734 715337  
E-mail paul.allen@enviroarb-solutions.co.uk  
www.enviroarb-solutions.co.uk

Drawing Title			Tree Constraints Plan (TCP)		This drawing, its contents and associated properties are the property of EnviroArb-Solutions Ltd. No unauthorised reproduction is permitted without prior written consent by the management.
Client					
Mr Gulbir Dhillon					
Site Address					
155 Swakeleys Rd Ickenham Uxbridge UB10 8DL					
Project No. EAS-210		Drwg No.	EAS-210 TCP		Sheet 1 of 1
Drawn		Approved	Date	Scale	A3
S Blackwell		P Allen	11/12/2024	1:200	