

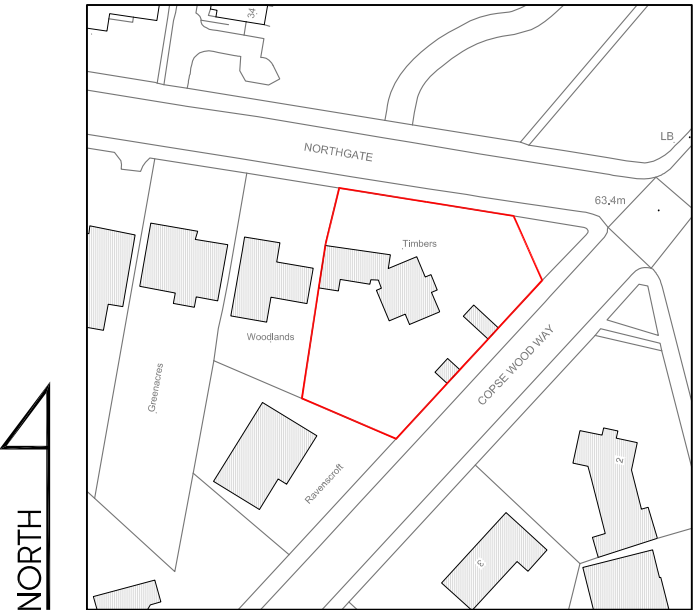
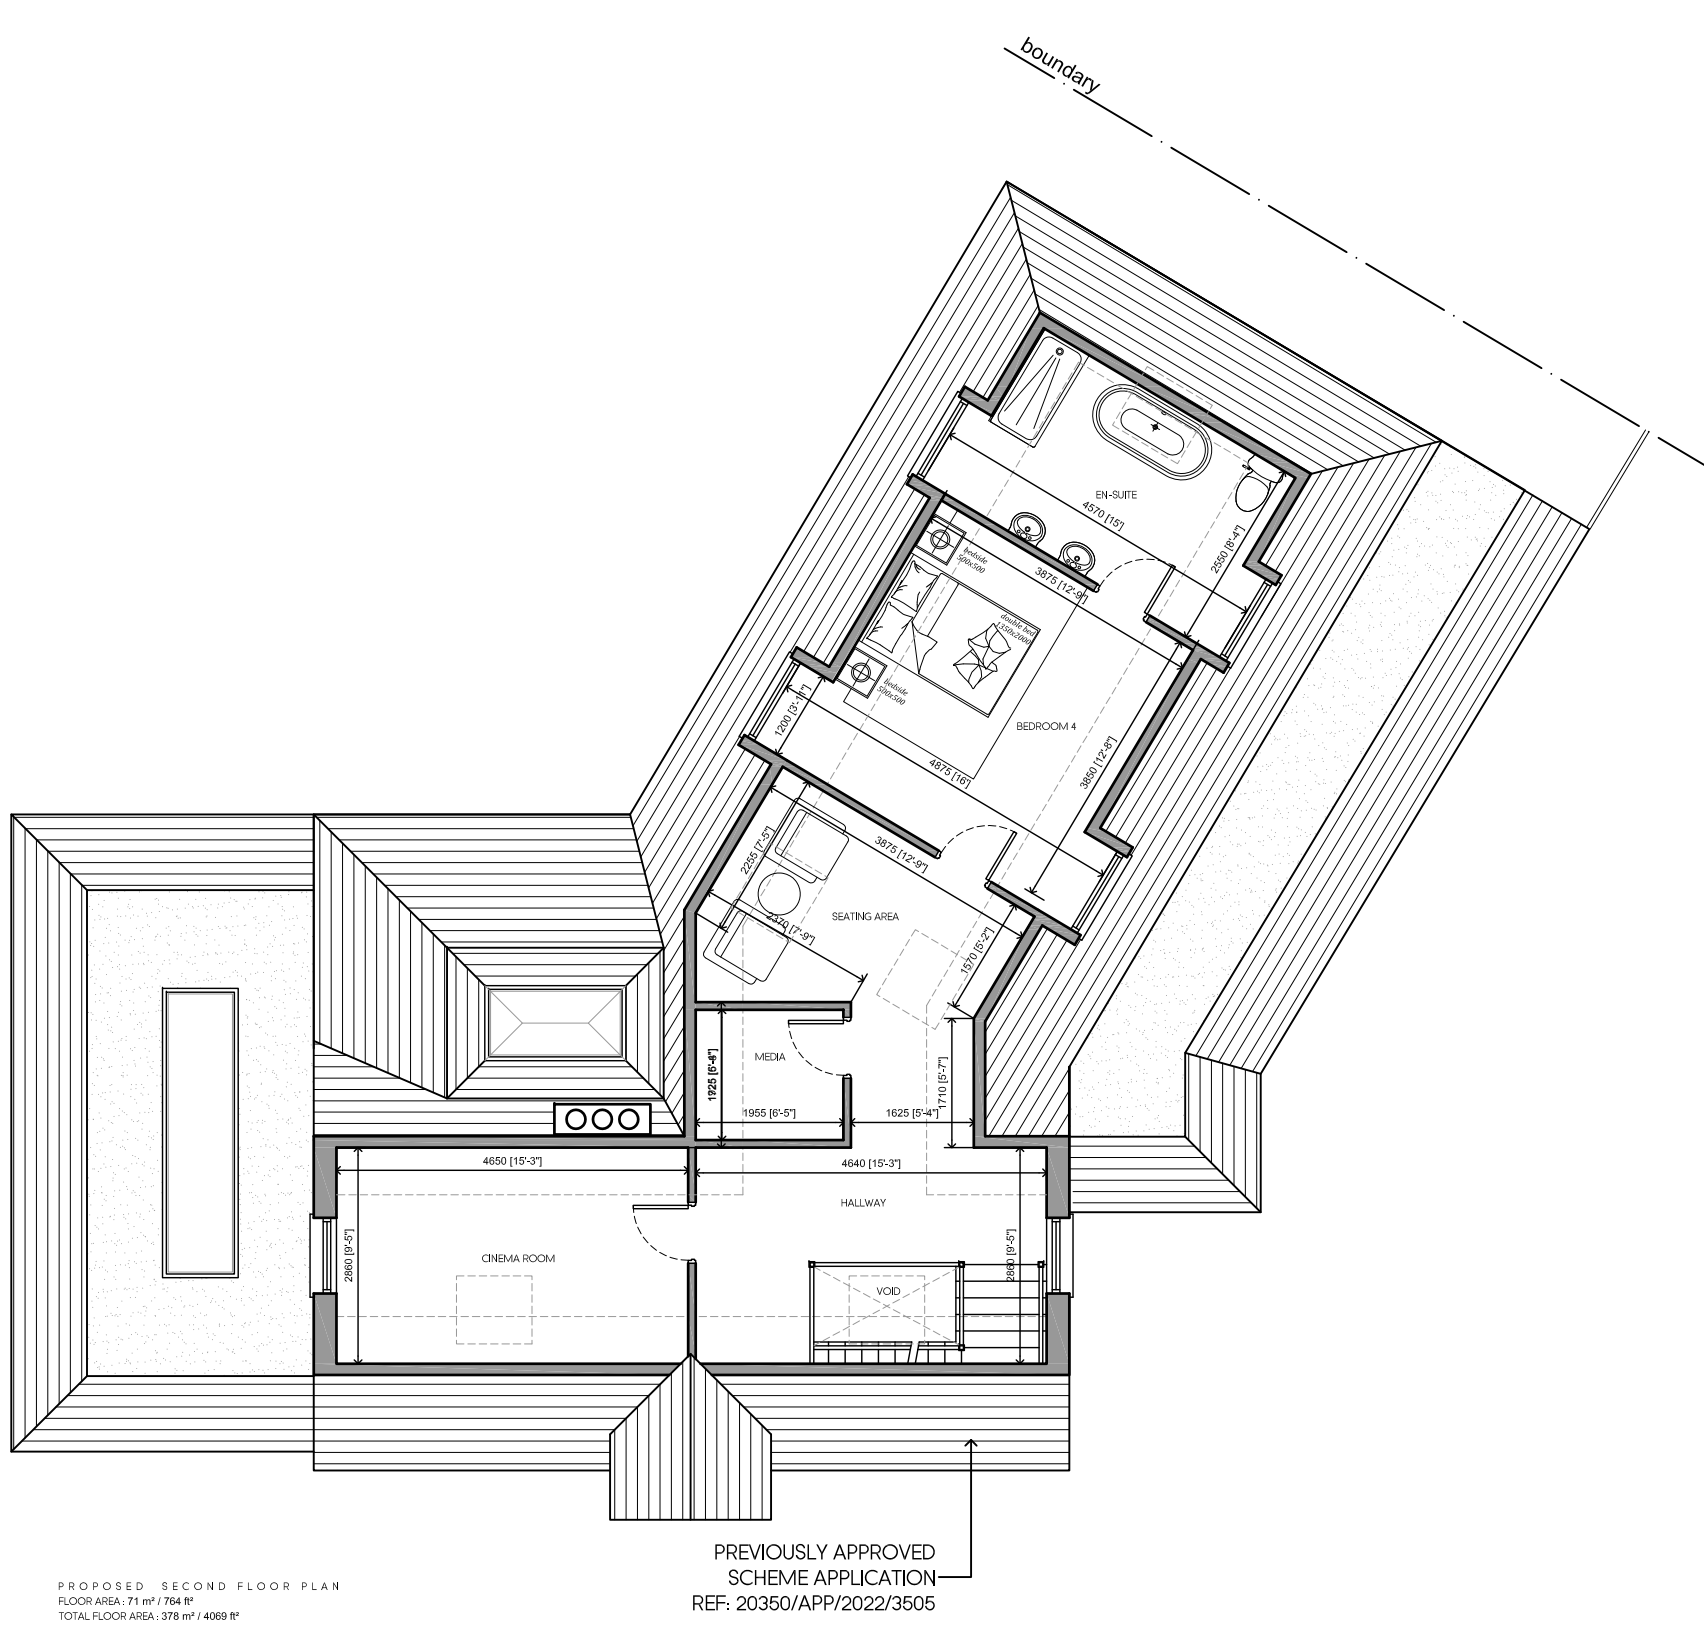


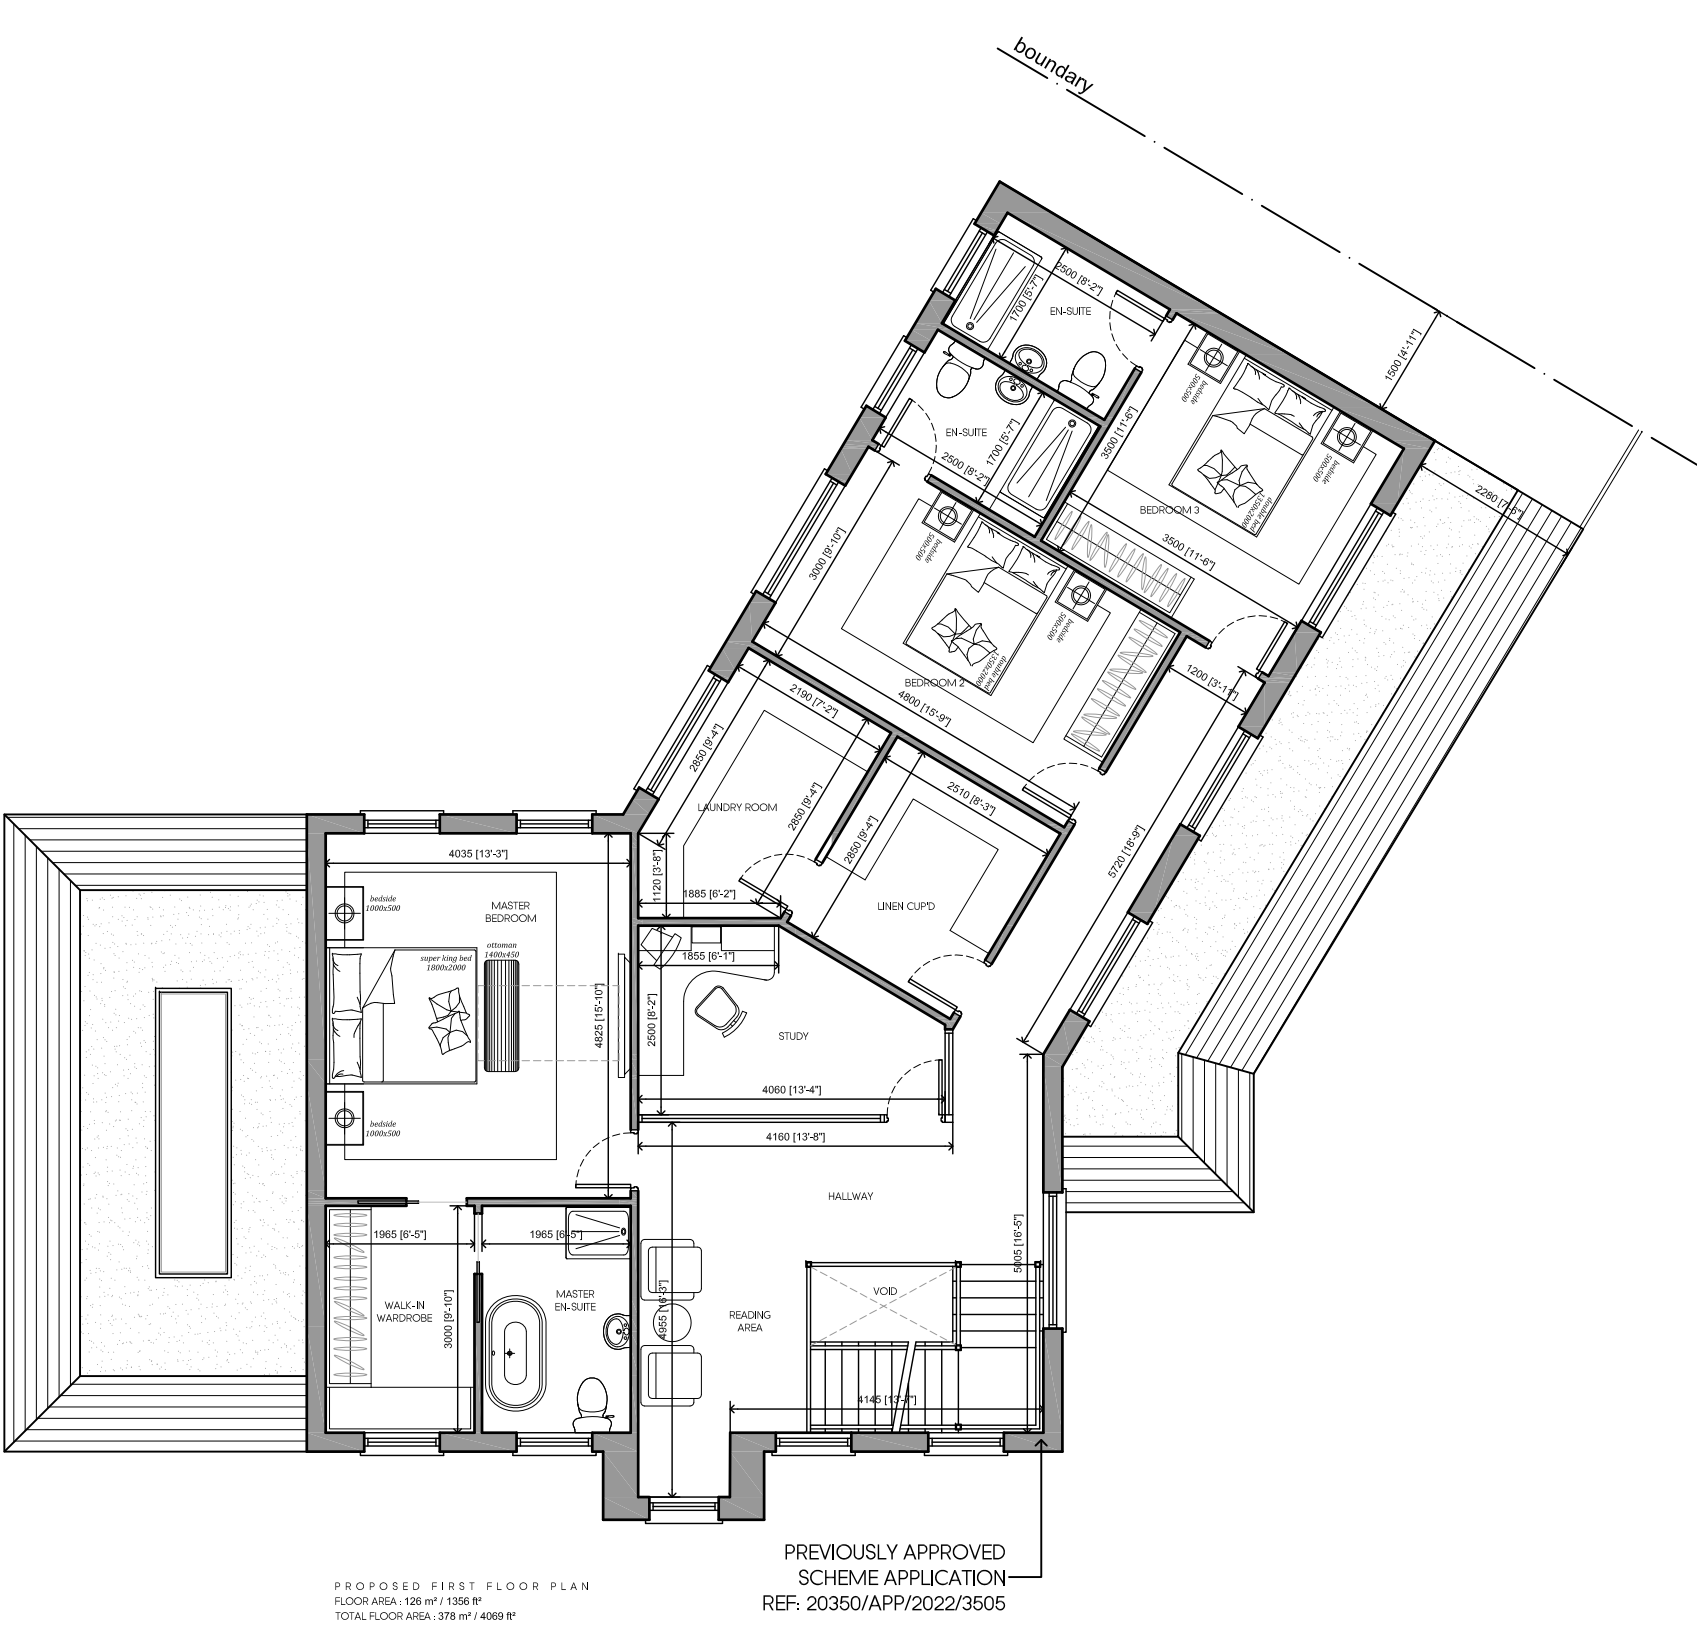

LOCATION PLAN
SCALE 1:1250

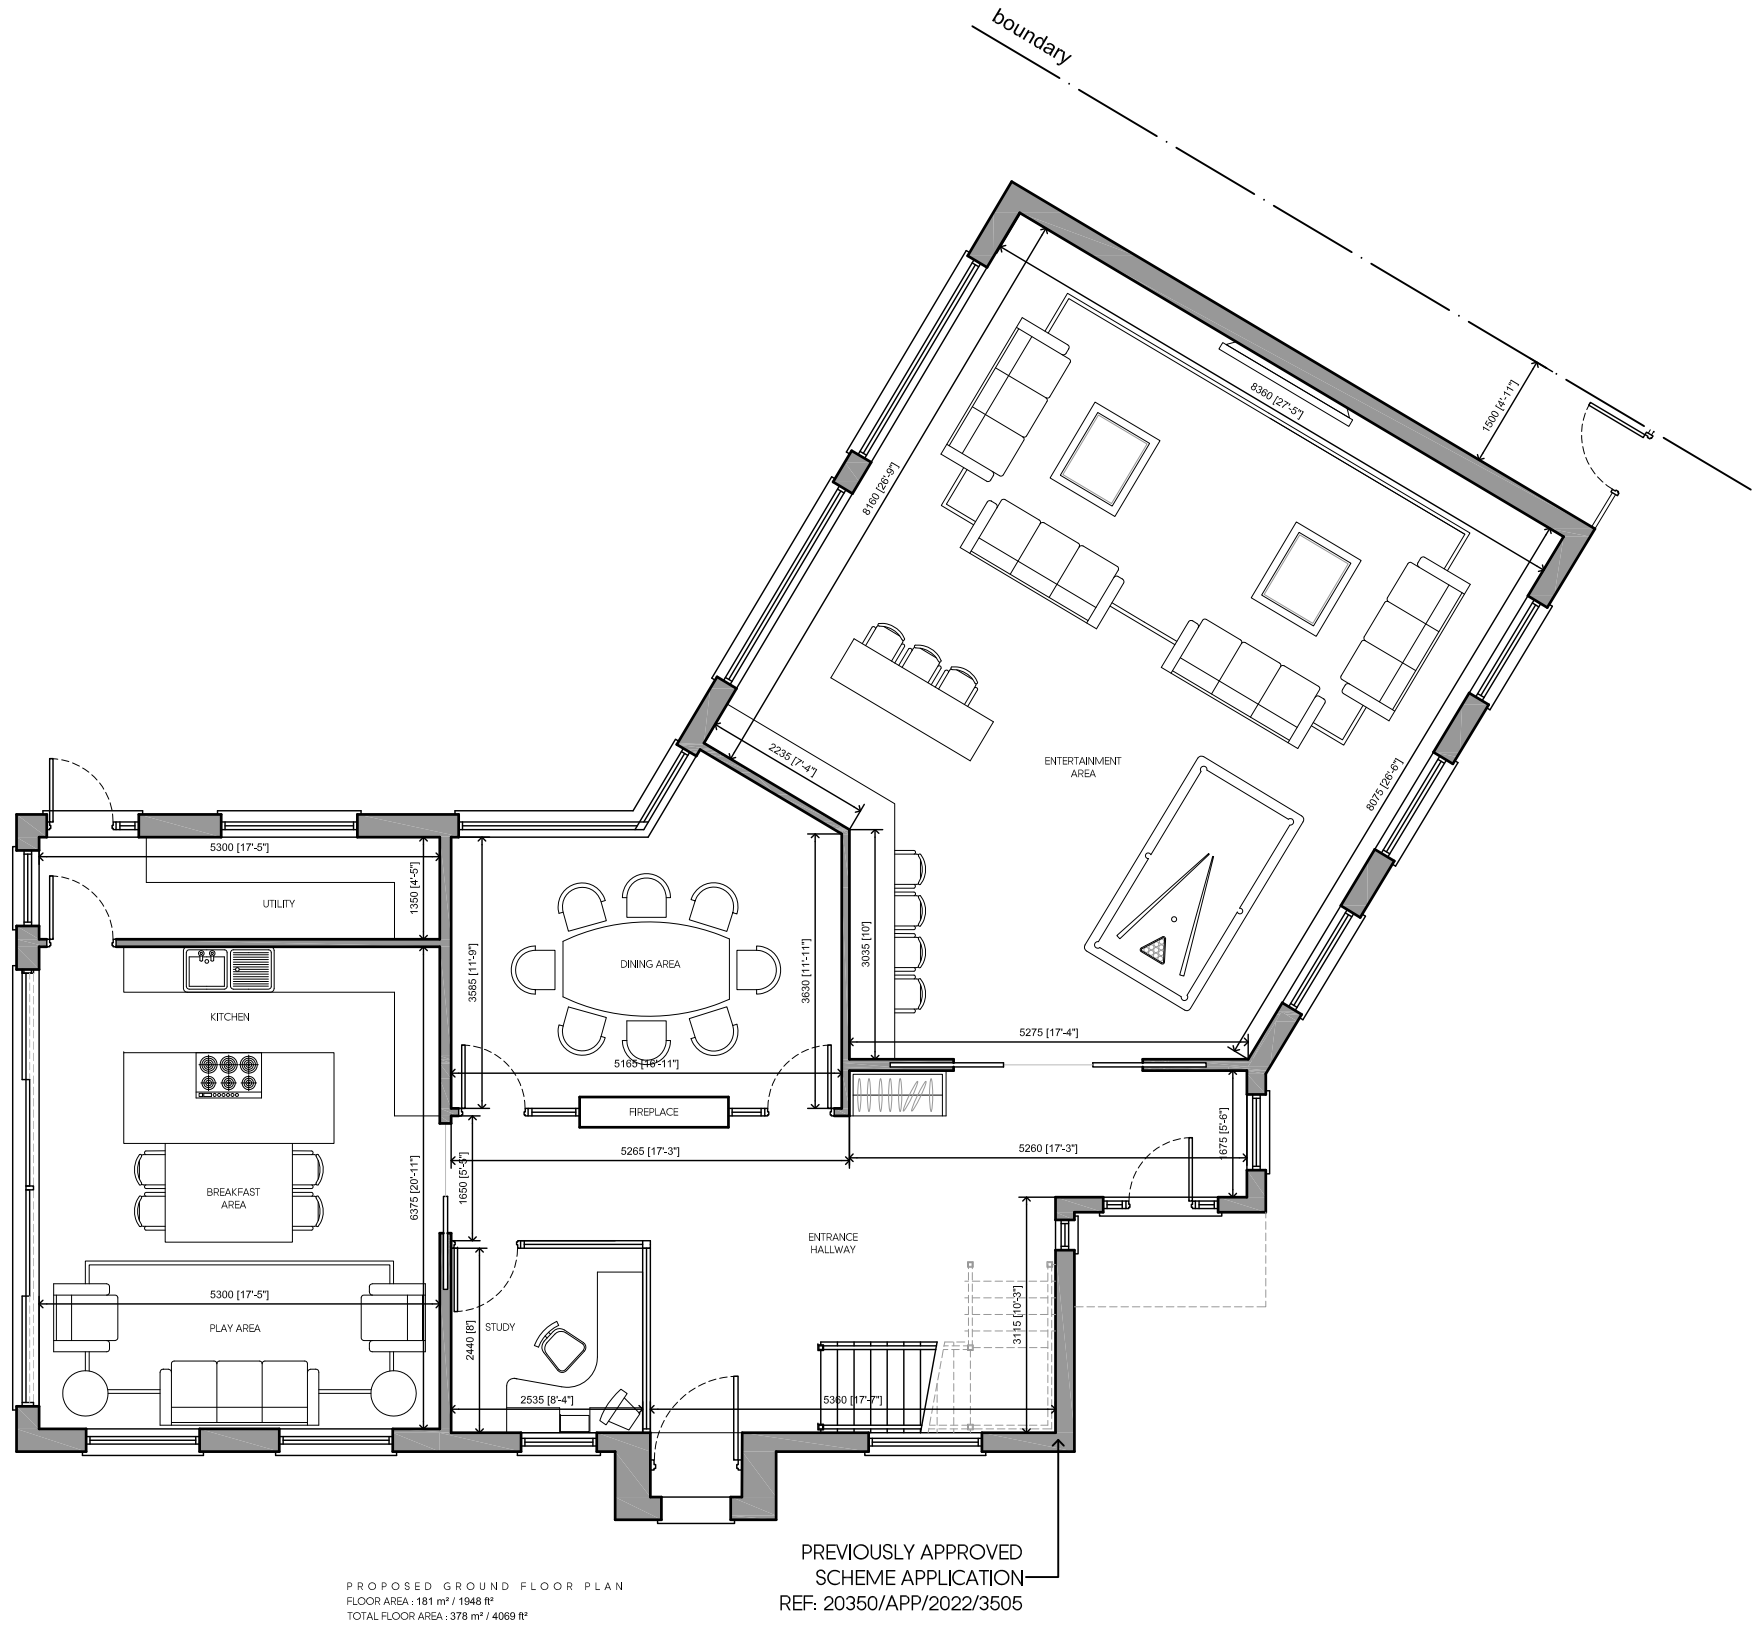

H	13.02.23	AMENDED FOR PLANNING	KP
G	12.01.23	AMENDED TO SUIT PLANNING COMMENTS	KP
F	20.12.22	AMENDED TO SUIT PLANNING COMMENTS	KP
E	24.10.22	AMENDED TO SUIT CLIENTS COMMENTS	KP
D	19.10.22	AMENDED TO SUIT CLIENTS COMMENTS	KP
C	17.10.22	AMENDED TO CLIENT	KP
B	04.05.22	AMENDED FOR PRE-APPLICATION	KP
A	12.04.22	AMENDED TO SUIT CLIENTS COMMENTS	KP
Rev	Date	Description	Init.

Client
MR & MRS MEHTA

Project Title
PROPOSED DEMOLITION AND REBUILD OF EXISTING
DWELLING TO FORM A NEW 5 BEDROOM HOUSE
TIMBERS, NORTHGATE, HILLINGDON, HA6 2TH

Drawing Title PROPOSED PLANS AND ELEVATIONS			
Cad File S001	Sheet Size A1	Scale 1:100	
Drawn by KP	Drawing Date MAR 2022	Approved by NJ	
Project No. 1917	Drawing No. P202	Revision H	



2-4 High Street Ruslip
Middlesex HA4 7AR
1 01923 840077 1 01923 840078
info@juttla-architects.com
juttla-architects.com
This drawing is property of Juttla Architects Ltd © and must not be
copied or otherwise reproduced. All dimensions must be checked on
site before commencing work. No dimensions to be scaled from this
drawing. This drawing was produced using AutoCad 2016.