




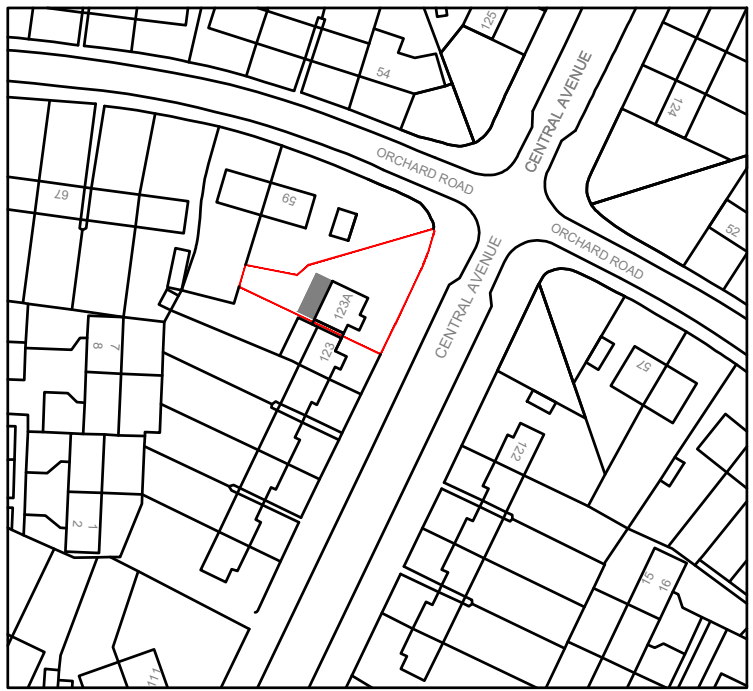

BLOCK PLAN 1:500

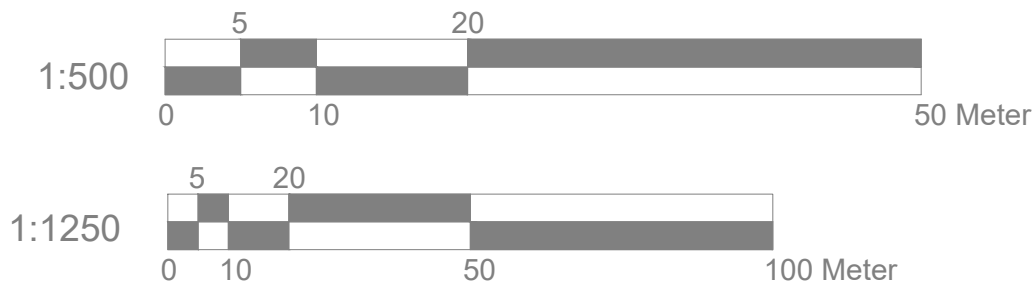

LOCATION PLAN 1:1250

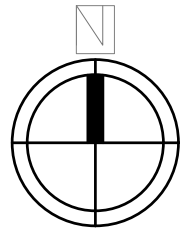

	Project:	Title:	Scale: 1:500/1250 @ A4					
	123a Central Avenue	Block plan	Date: Nov 2022					
	Hayes	Location plan	Drawing No.:					
	UB3 2BS		3464/EXT-01/SP					
			Revision					
<table border="1"> <tr> <td></td><td></td><td></td><td></td><td></td> </tr> </table>								
239 Western Road, Southall, Middx, UB2 5HS Tel: 020 8571 1369 info@multicreation.co.uk								