




NOTES

CONTRACTORS MUST VERIFY ALL DIMENSIONS ON SITE BEFORE COMMENCING ANY WORK ON SHOP DRAWINGS  
DO NOT SCALE FROM THIS DRAWING

RS ATPA COPYRIGHT

Notes:

1. All dimensions to be verified on site and any discrepancy reported to the client
2. This drawing to be read in conjunction with all relevant drawings

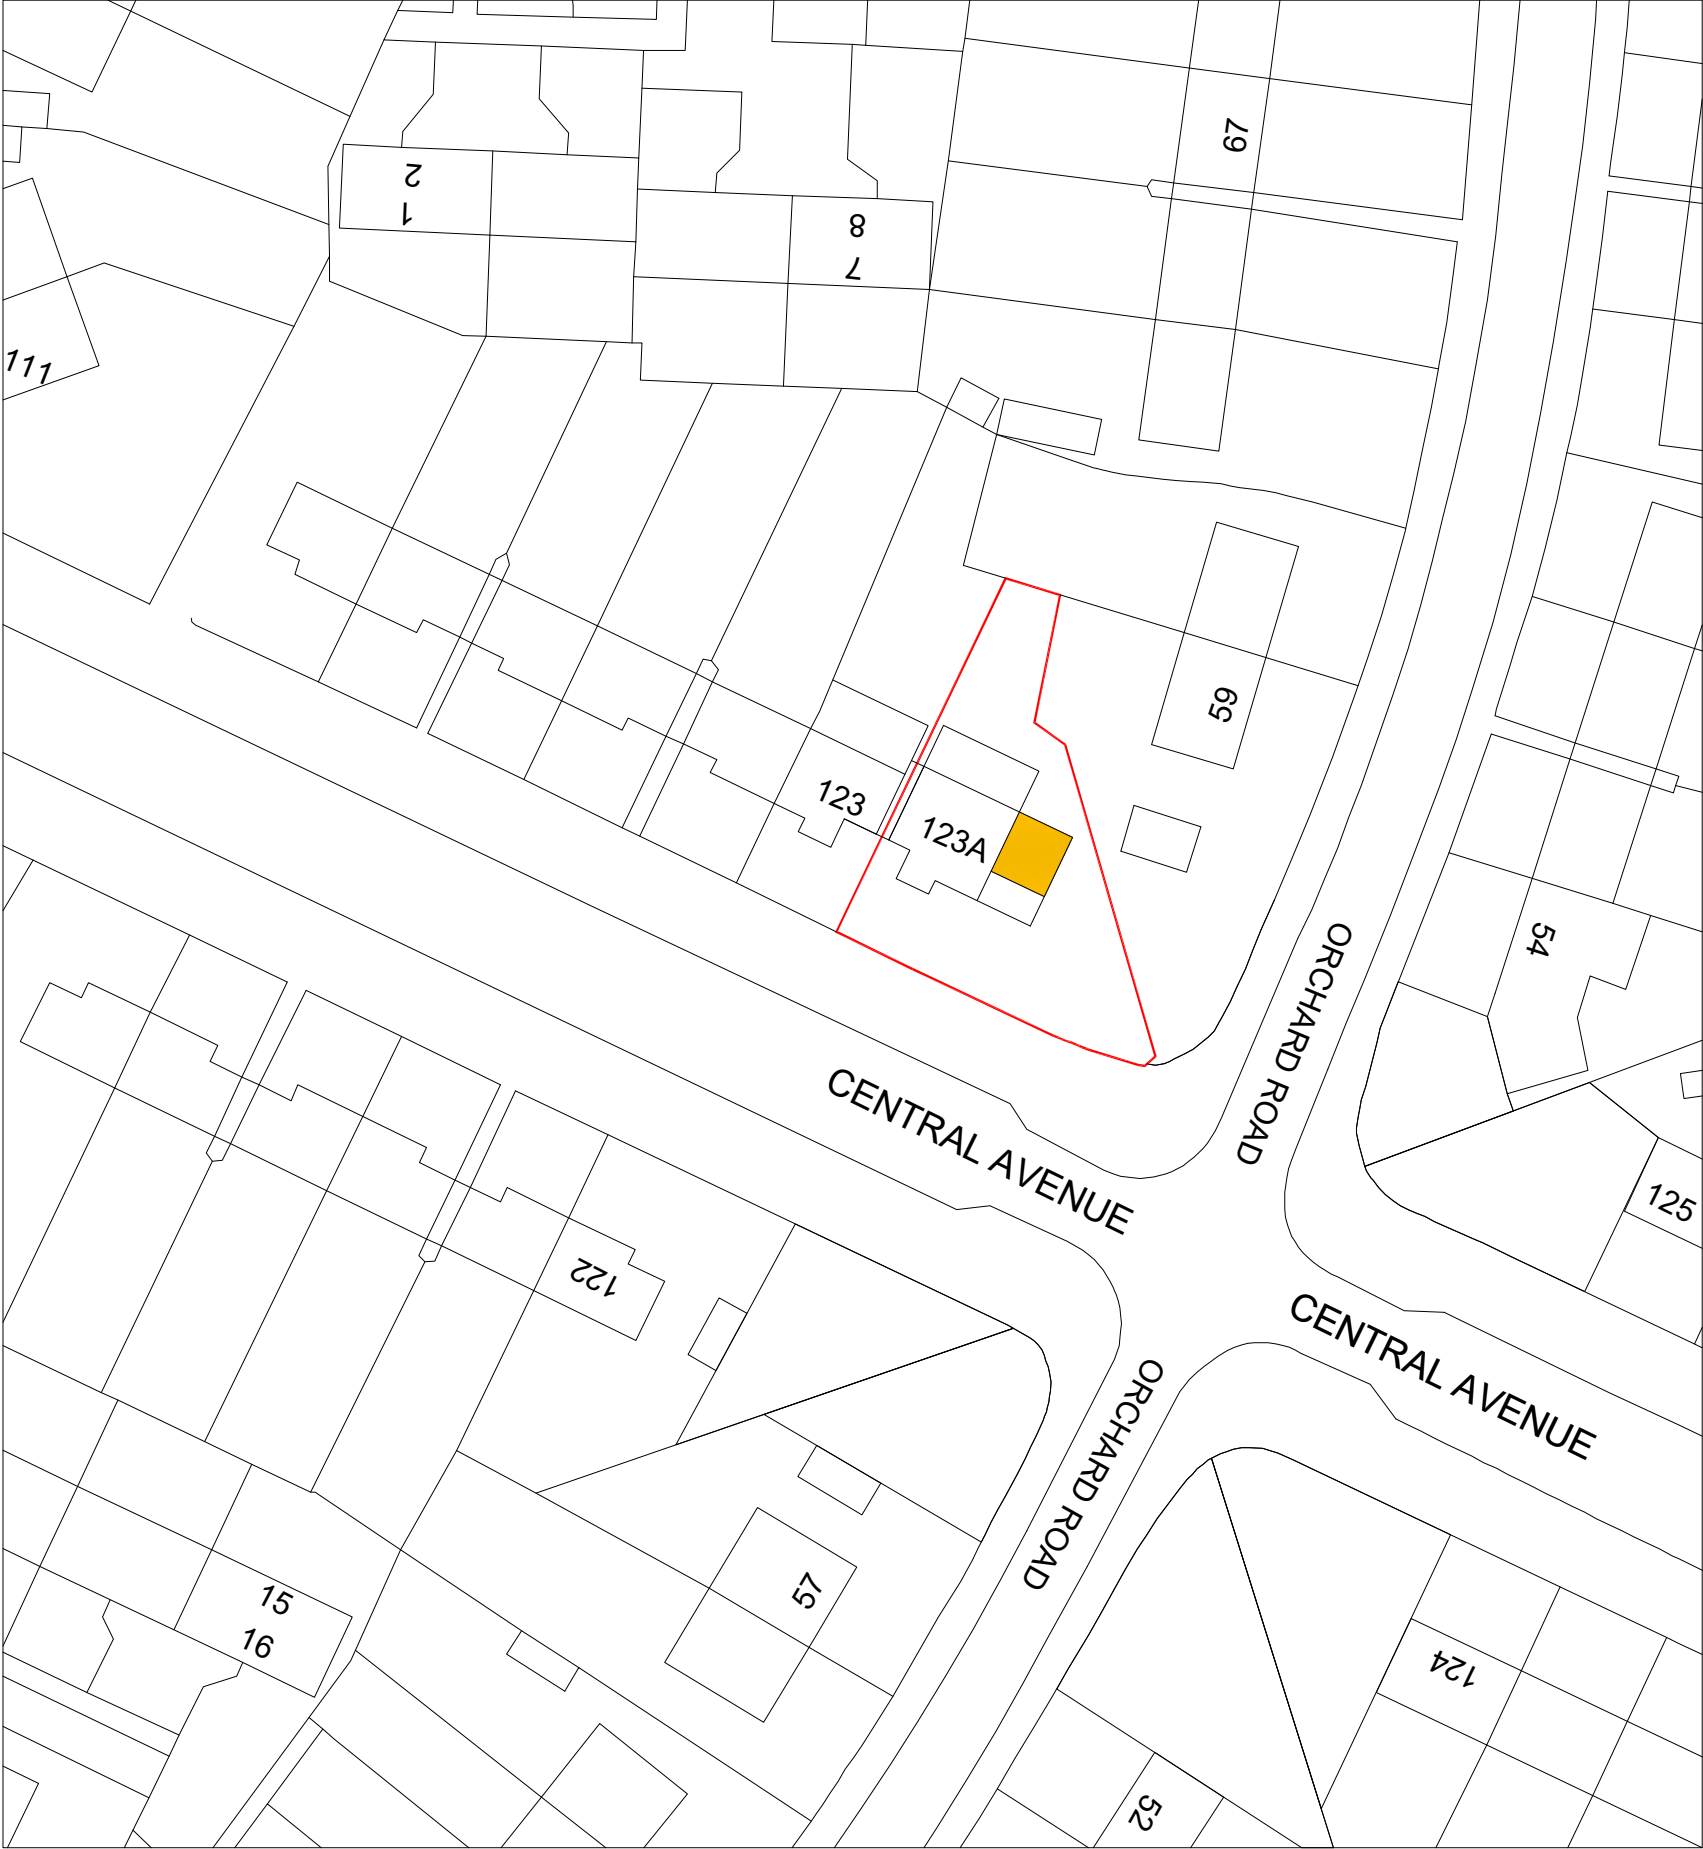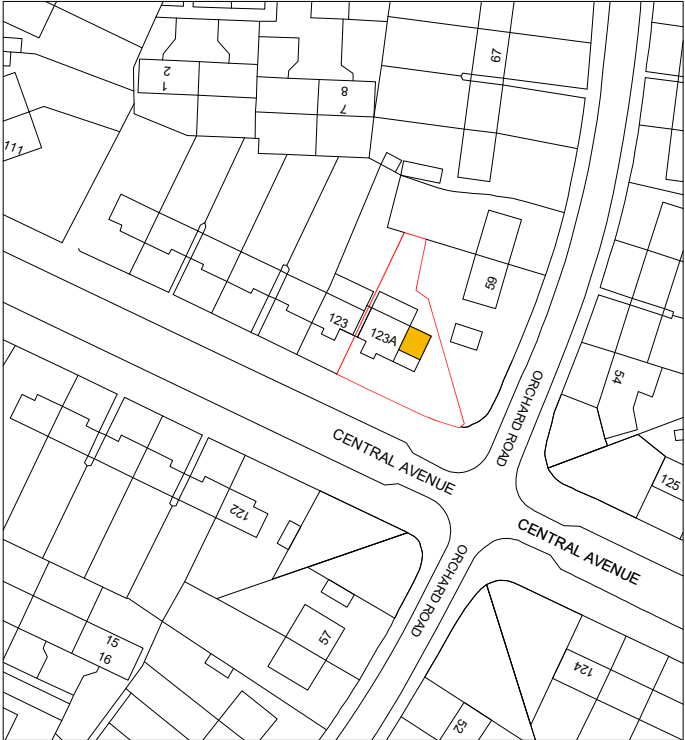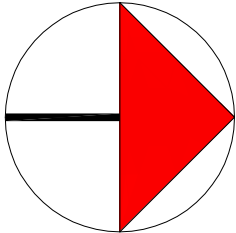

| REV | AMENDMENT      | DATE     | CHKD |
|-----|----------------|----------|------|
| A   | Planning Issue | 20.06.23 | RS   |

CLIENT

Jamali Singh

PROJECT

123A Central Avenue  
Hayes - Middlesex  
UB3 2BS

DRAWING TITLE

Block & Location Plans  
Sheet 5

SCALE

1:250 @ A1  
1:500 @ A3

DRAWN BY

RS

CHECKED

RS

DATE

20.05.23

DRAWING STATUS

Planning Issue

DRAWING NUMBER

2023 - 61 - 05

REVISION

A