

NOTES

CONTRACTORS MUST VERIFY ALL DIMENSIONS ON SITE BEFORE COMMENCING ANY WORK ON SHOP DRAWINGS

DO NOT SCALE FROM THIS DRAWING

RS ATPA COPYRIGHT

Notes:


1. All dimensions to be verified on site and any discrepancy reported to the client

2. This drawing to be read in conjunction with all relevant drawings

owners to serve party wall act notice on owners of adjacent property and obtain written agreement, prior to commencement of any works

client/builder to obtain all planning permission approvals from the relevant authority, prior to the planning & building control approvals is to client/builders own risk

REV	AMENDMENT	DATE	CHD
A	Planning Issue	30.02.23	RS

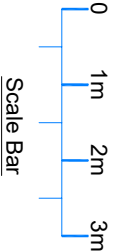

CLIENT

Jamnal Singh

PROJECT

123A Central Avenue

Hayes - Middlesex

UB3 2BS

DRAWING TITLE

Proposed Single Storey Side Extension

Existing & Proposed Floor Layouts

Sheet 1


SCALE	DRAWN BY	CHECKED	DATE
1:50 @ A1	RS	RS	30.02.23
1:100 @ A3			

DRAWING NUMBER


2023 - 24 - 01

REVISION

A

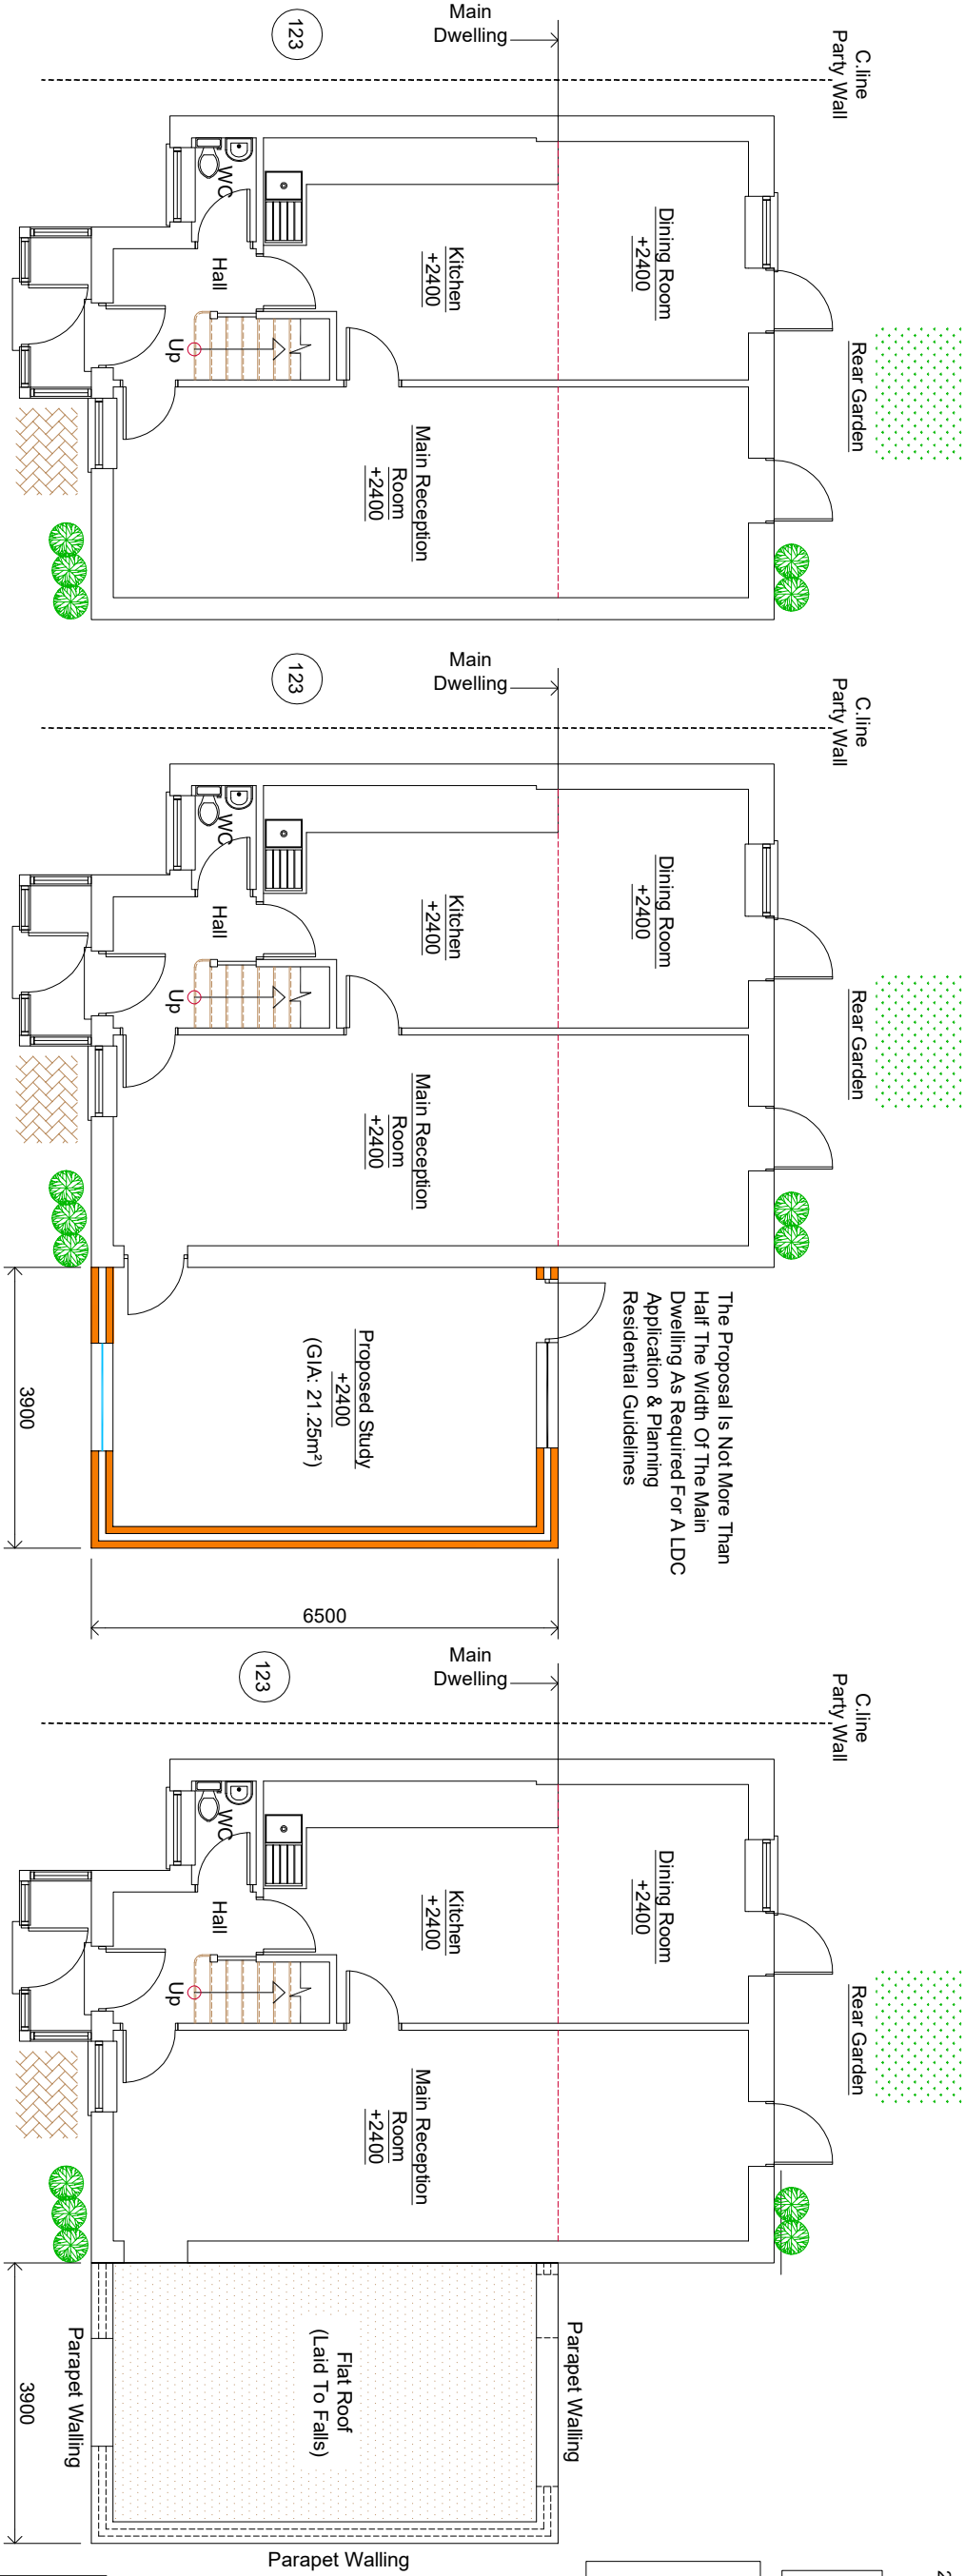

REV	AMENDMENT	DATE	CHD
A	Planning Issue	30.02.23	RS

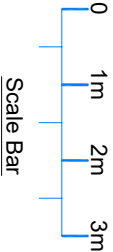

CLIENT

Jamnal Singh

PROJECT

123A Central Avenue

Hayes - Middlesex

UB3 2BS

DRAWING TITLE

Proposed Single Storey Side Extension

Existing & Proposed Floor Layouts

Sheet 1

SCALE	DRAWN BY	CHECKED	DATE
1:50 @ A1	RS	RS	30.02.23
1:100 @ A3			

DRAWING NUMBER

2023 - 24 - 01

REVISION

A