




NOTES

CONTRACTORS MUST VERIFY ALL DIMENSIONS ON SITE BEFORE
COMMENCING ANY WORK ON SHOP DRAWINGS
DO NOT SCALE FROM THIS DRAWING

RS ATPA COPYRIGHT

Notes:

1. All dimensions to be verified on site and any discrepancy reported to the client
2. This drawing to be read in conjunction with all relevant drawings

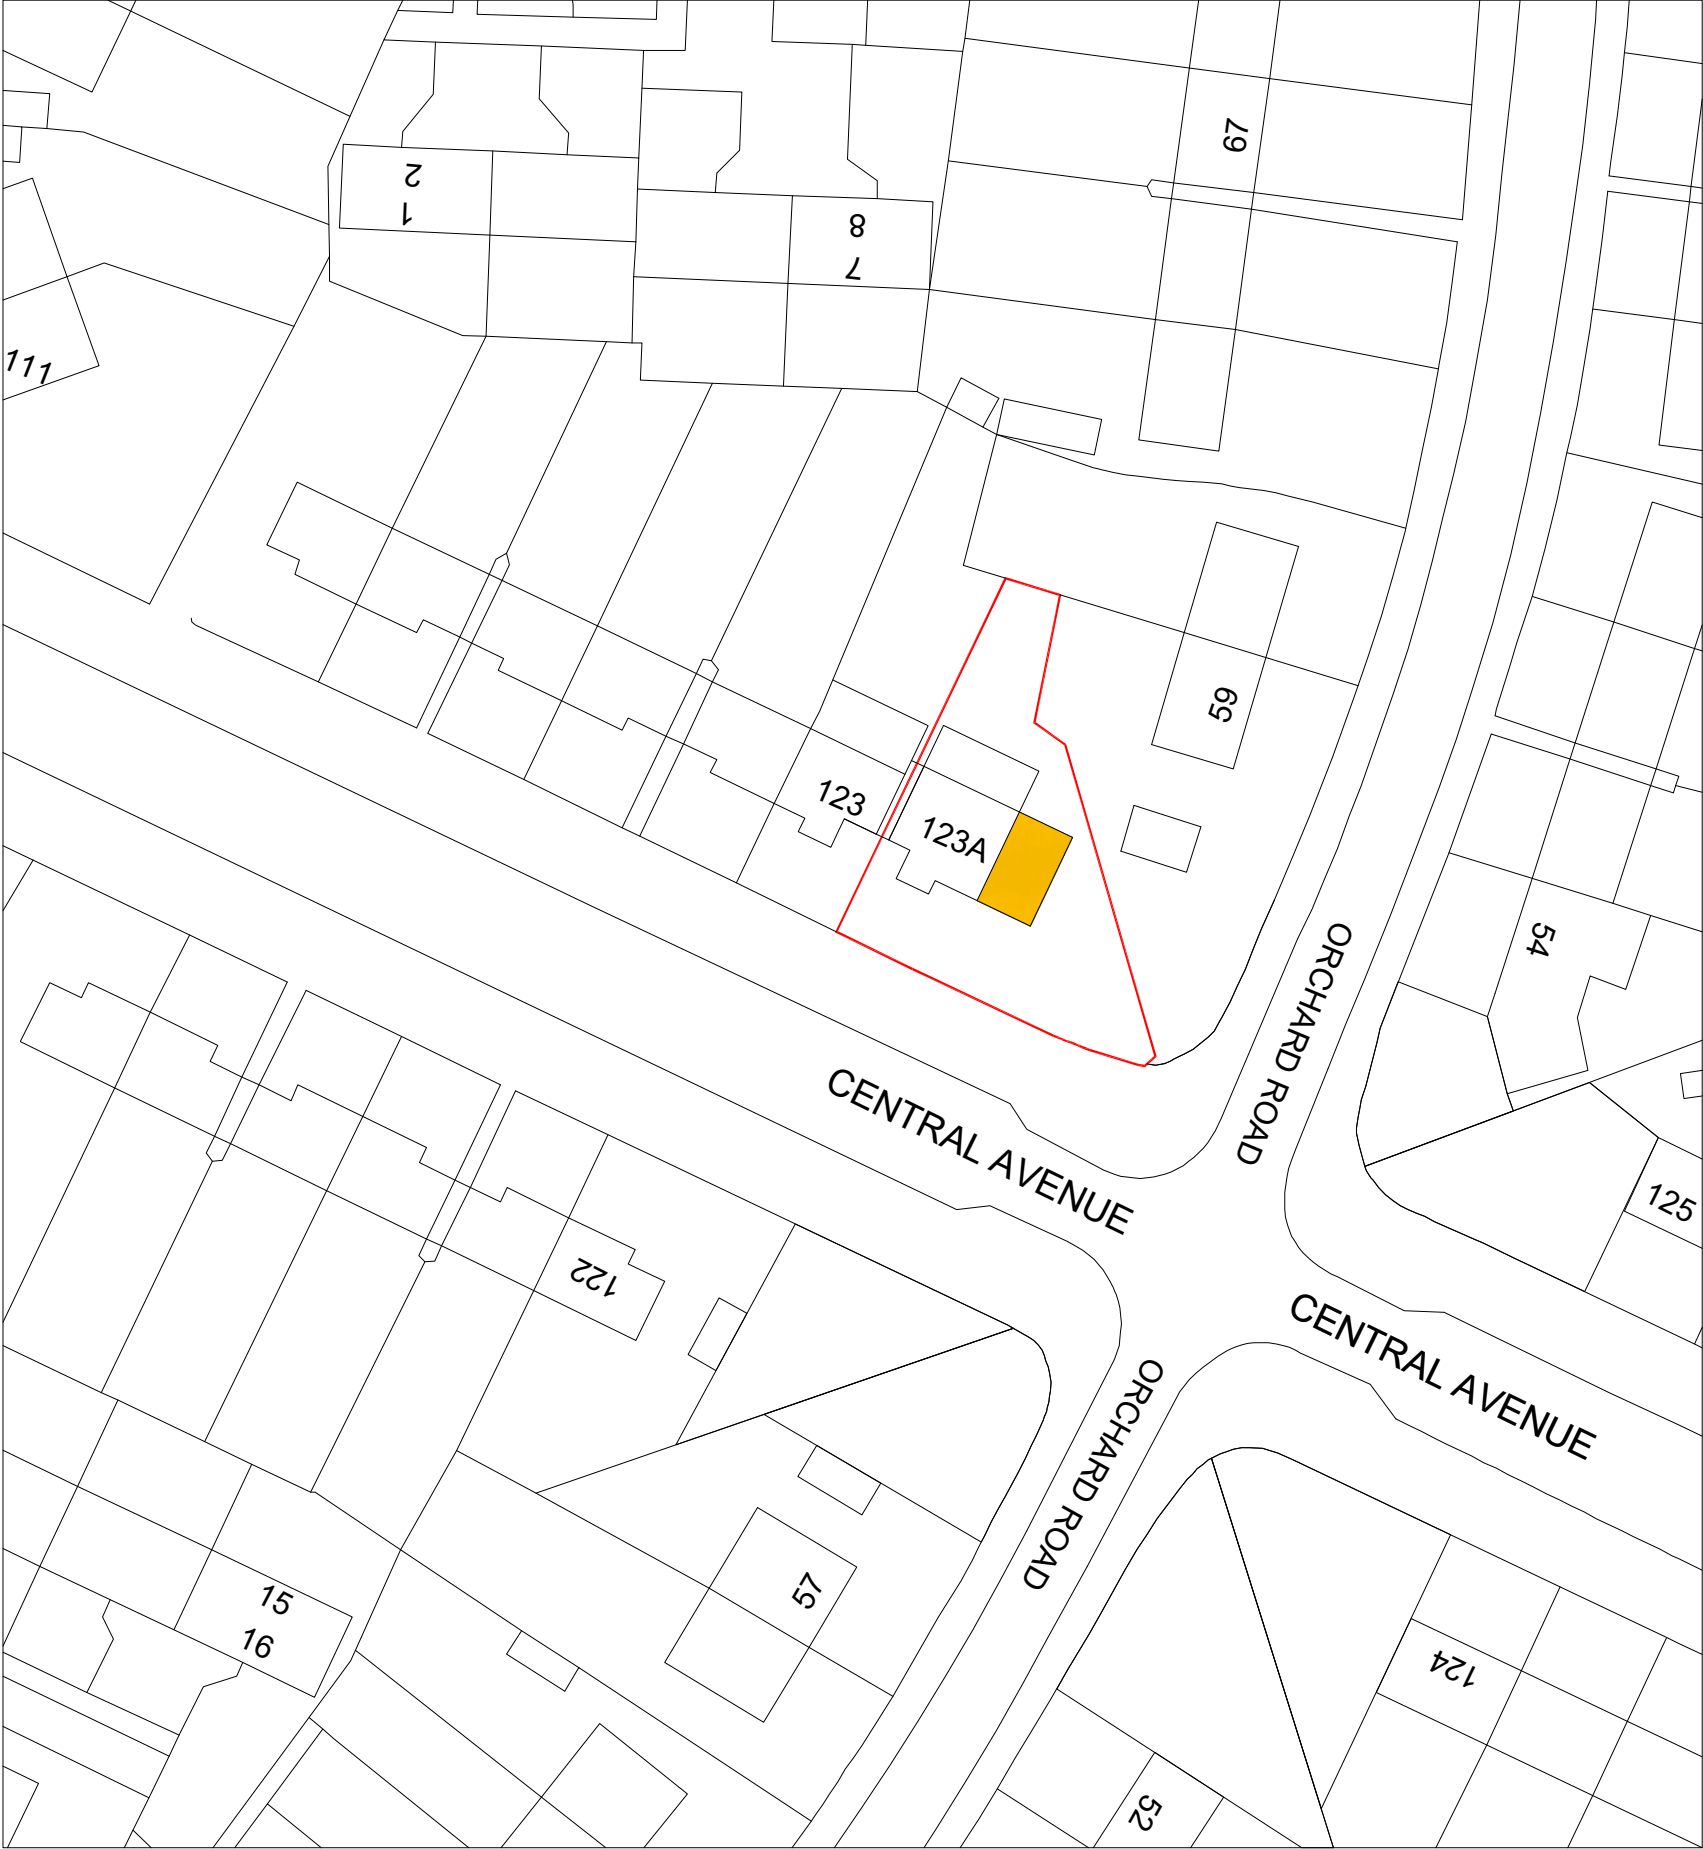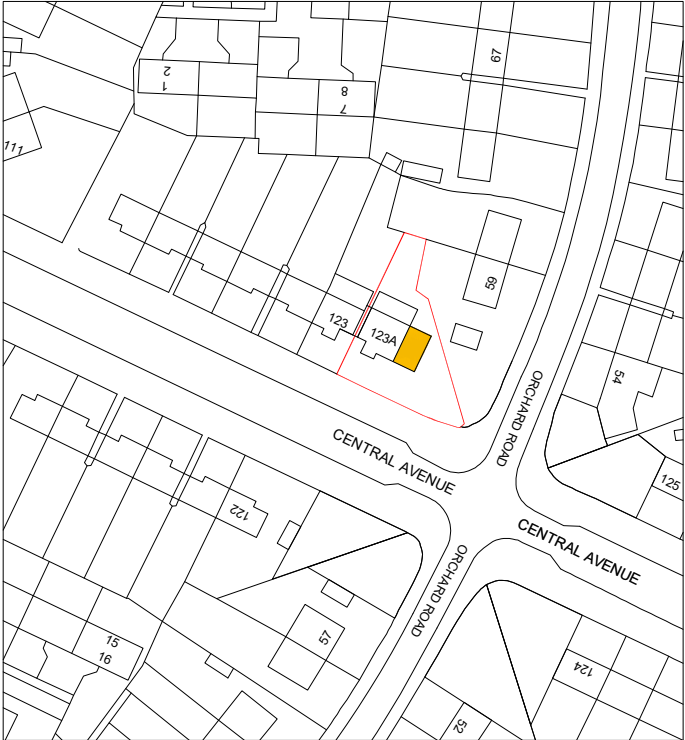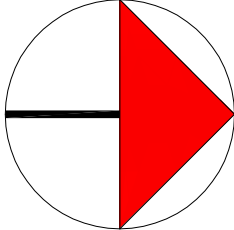

REV	AMENDMENT	DATE	CHKD
A	Planning Issue	30.02.23	RS

CLIENT
Jannai Singh

PROJECT
123A Central Avenue
Hayes - Middlesex
UB3 2BS

DRAWING TITLE
Block & Location Plans
Sheet 4

SCALE	DRAWN BY	CHECKED	DATE
1:250 @ A1	RS	RS	30.02.23
1:500 @ A3			

DRAWING STATUS
Planning Issue

DRAWING NUMBER 2023 - 24 - 04	REVISION A
----------------------------------	---------------