

NOTES



CONTRACTORS MUST VERIFY ALL DIMENSIONS ON SITE BEFORE COMMENCING ANY WORK ON SHOP DRAWINGS

DO NOT SCALE FROM THIS DRAWING

RS ATPA COPYRIGHT

Notes:


1. All dimensions to be verified on site and any discrepancy reported to the client
2. This drawing to be read in conjunction with all relevant drawings

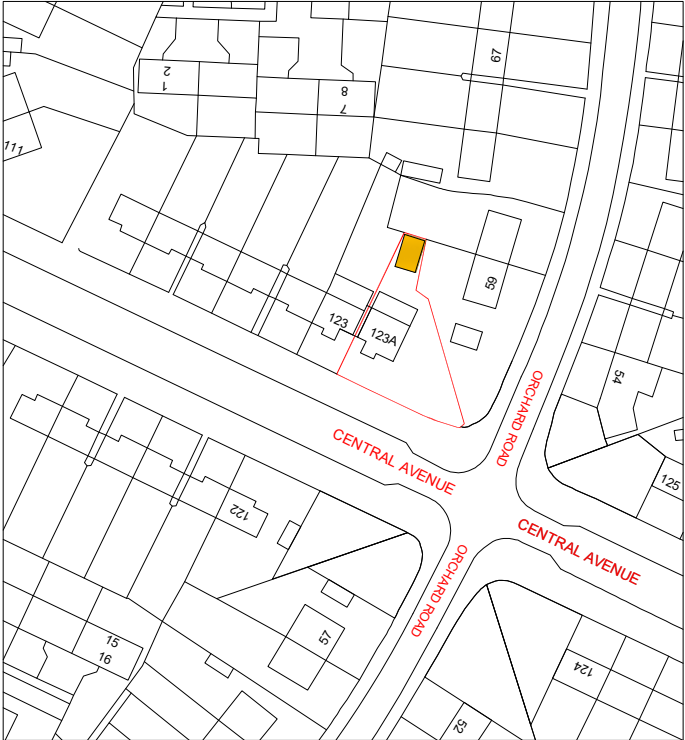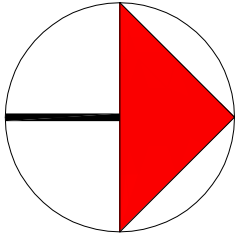

Site Location Plan - 1:1250

REV	AMENDMENT	DATE	CHD
A	Planning Issue	20.03.23	RS

CLIENT	Jamnal Singh
PROJECT	123A Central Avenue Hayes - Middlesex UB3 2BS
DRAWING TITLE	Block & Location Plans Sheet 2

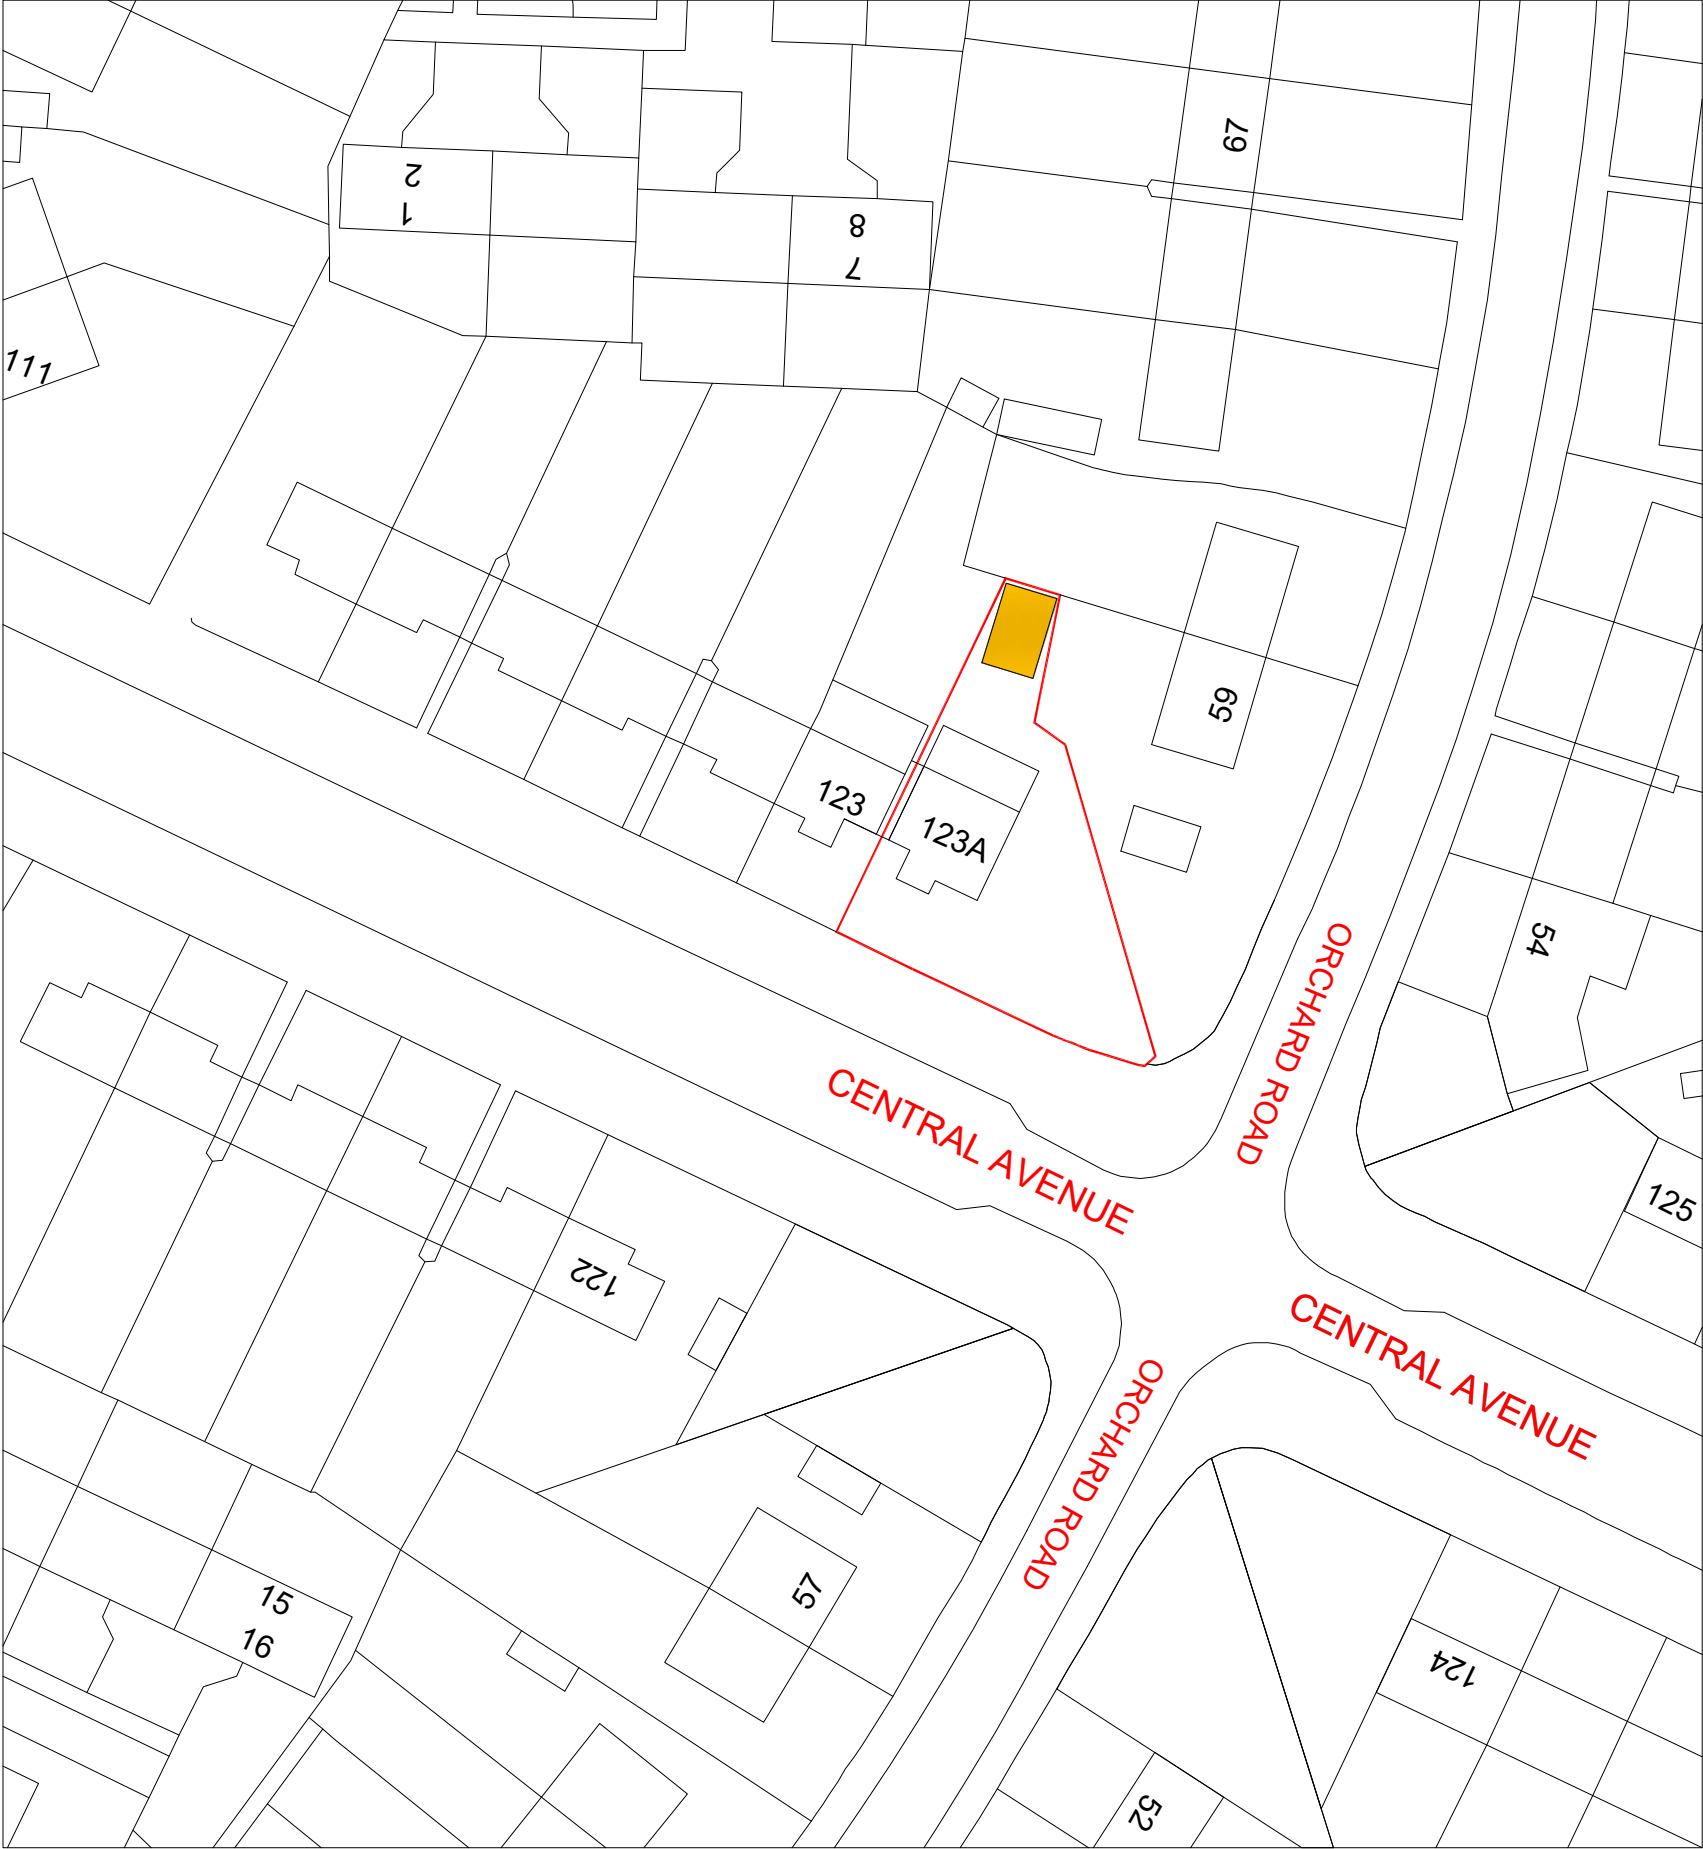

Block Plan - 1:500

DRAWING STATUS

Planning Issue

SCALE	DRAWN BY	CHECKED	DATE
1:250 @ A1	RS	RS	20.03.23
1:500 @ A3			
DRAWING NUMBER	2023 - 35 - 02	REVISION	A