

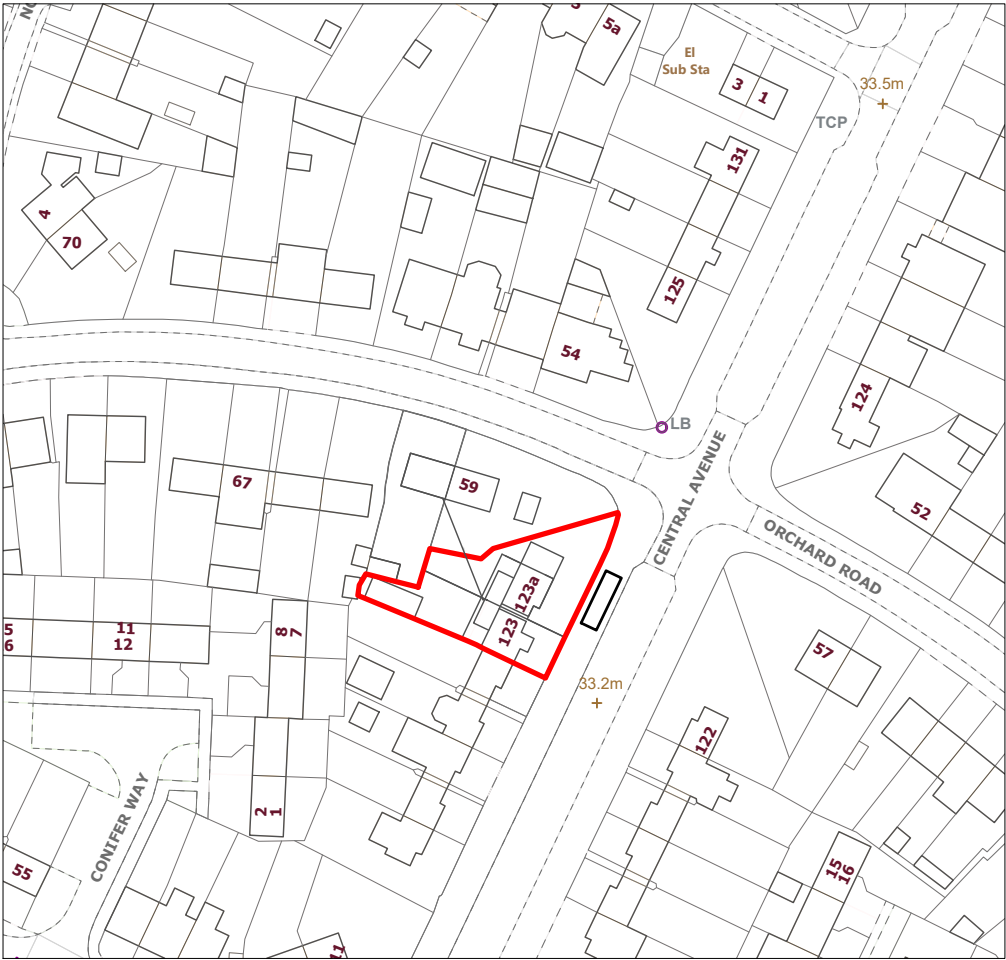
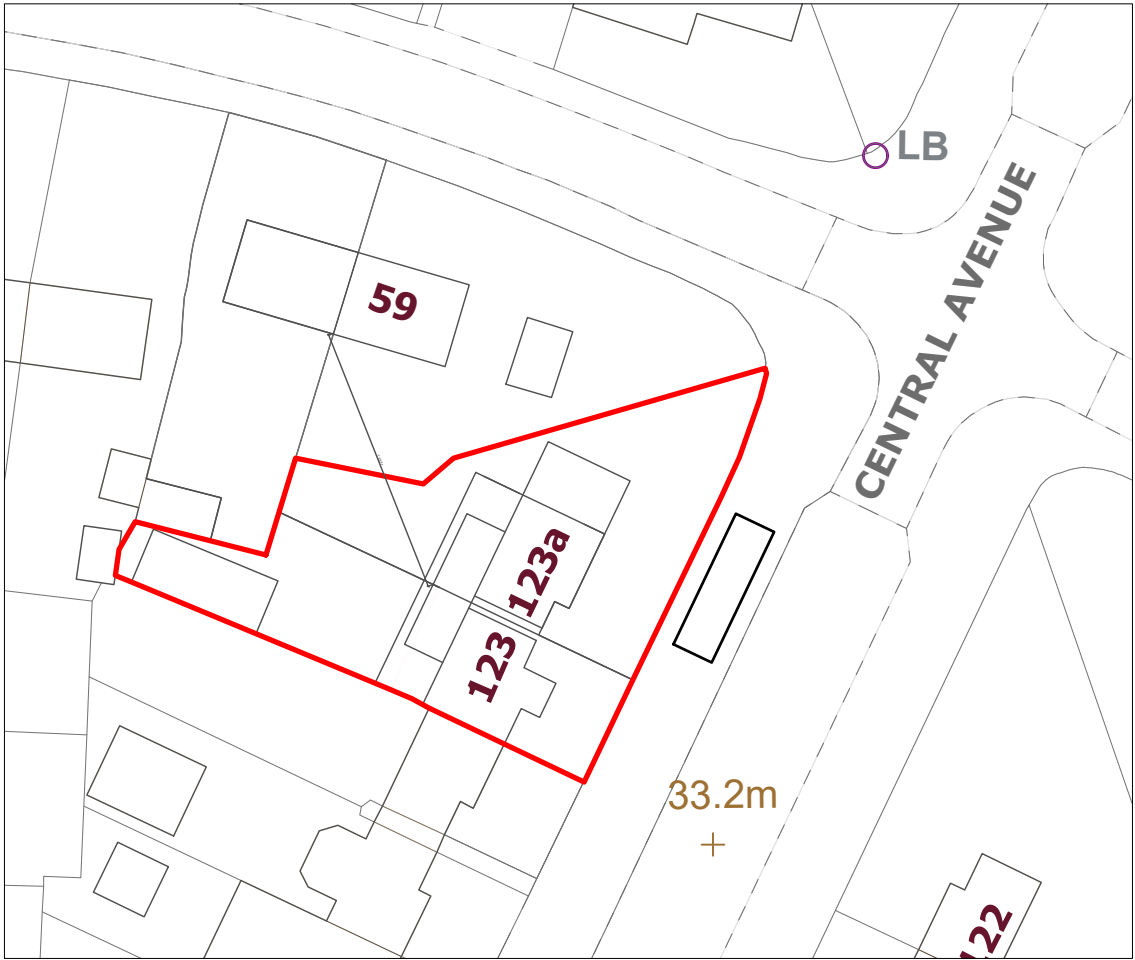


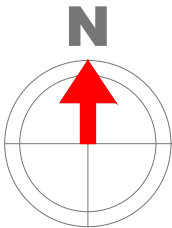


Location Plan

Scale 1:1250

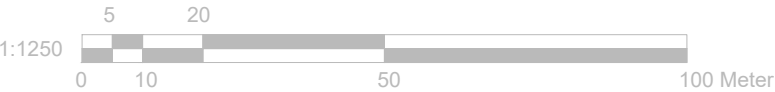

Block Plan

Scale 1:500

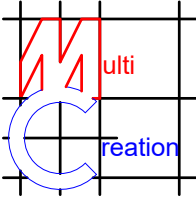	Project: 123 Central Avenue Hayes, Middlesex UB3 2BS	Title: Location Plan Block Plan	Scale: 1:500/1250@A4 Date: 24-03-2023 Drawing No.: 3464 - 08/FP Revision
239 Western Road, Southall, Middx, UB2 5HS Tel: 020 8571 1369 Fax: 020 8843 2008			