
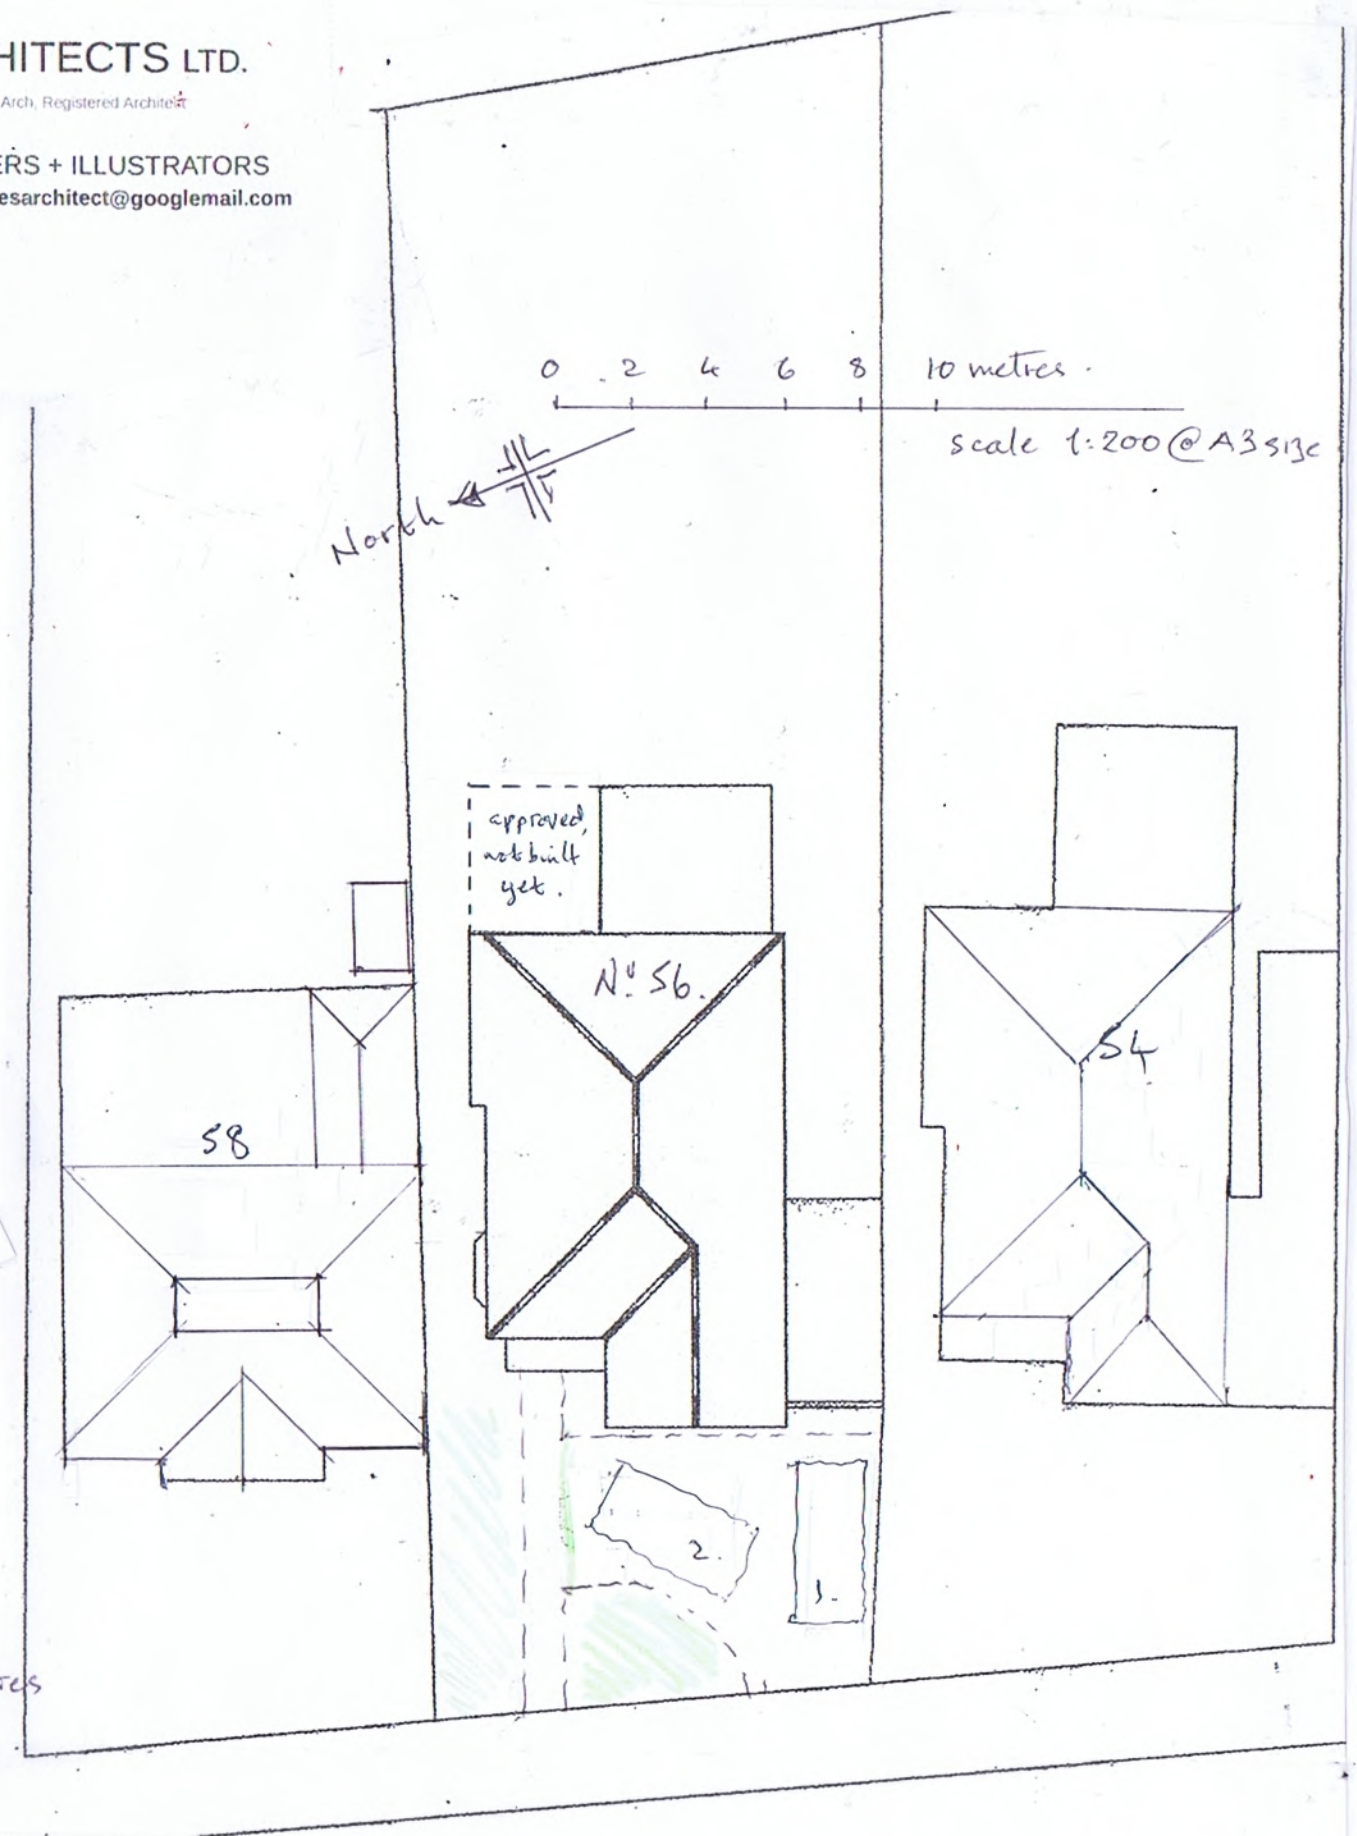


MICHAEL OAKES ARCHITECTS LTD.

Michael Oakes (Director) B.A. Hons Arch, Dipl. Arch, Registered Architect

REGISTERED ARCHITECTS, DESIGNERS + ILLUSTRATORS
Telephone: 01895 235089 - E-mail: michaeloakesarchitect@googlemail.com

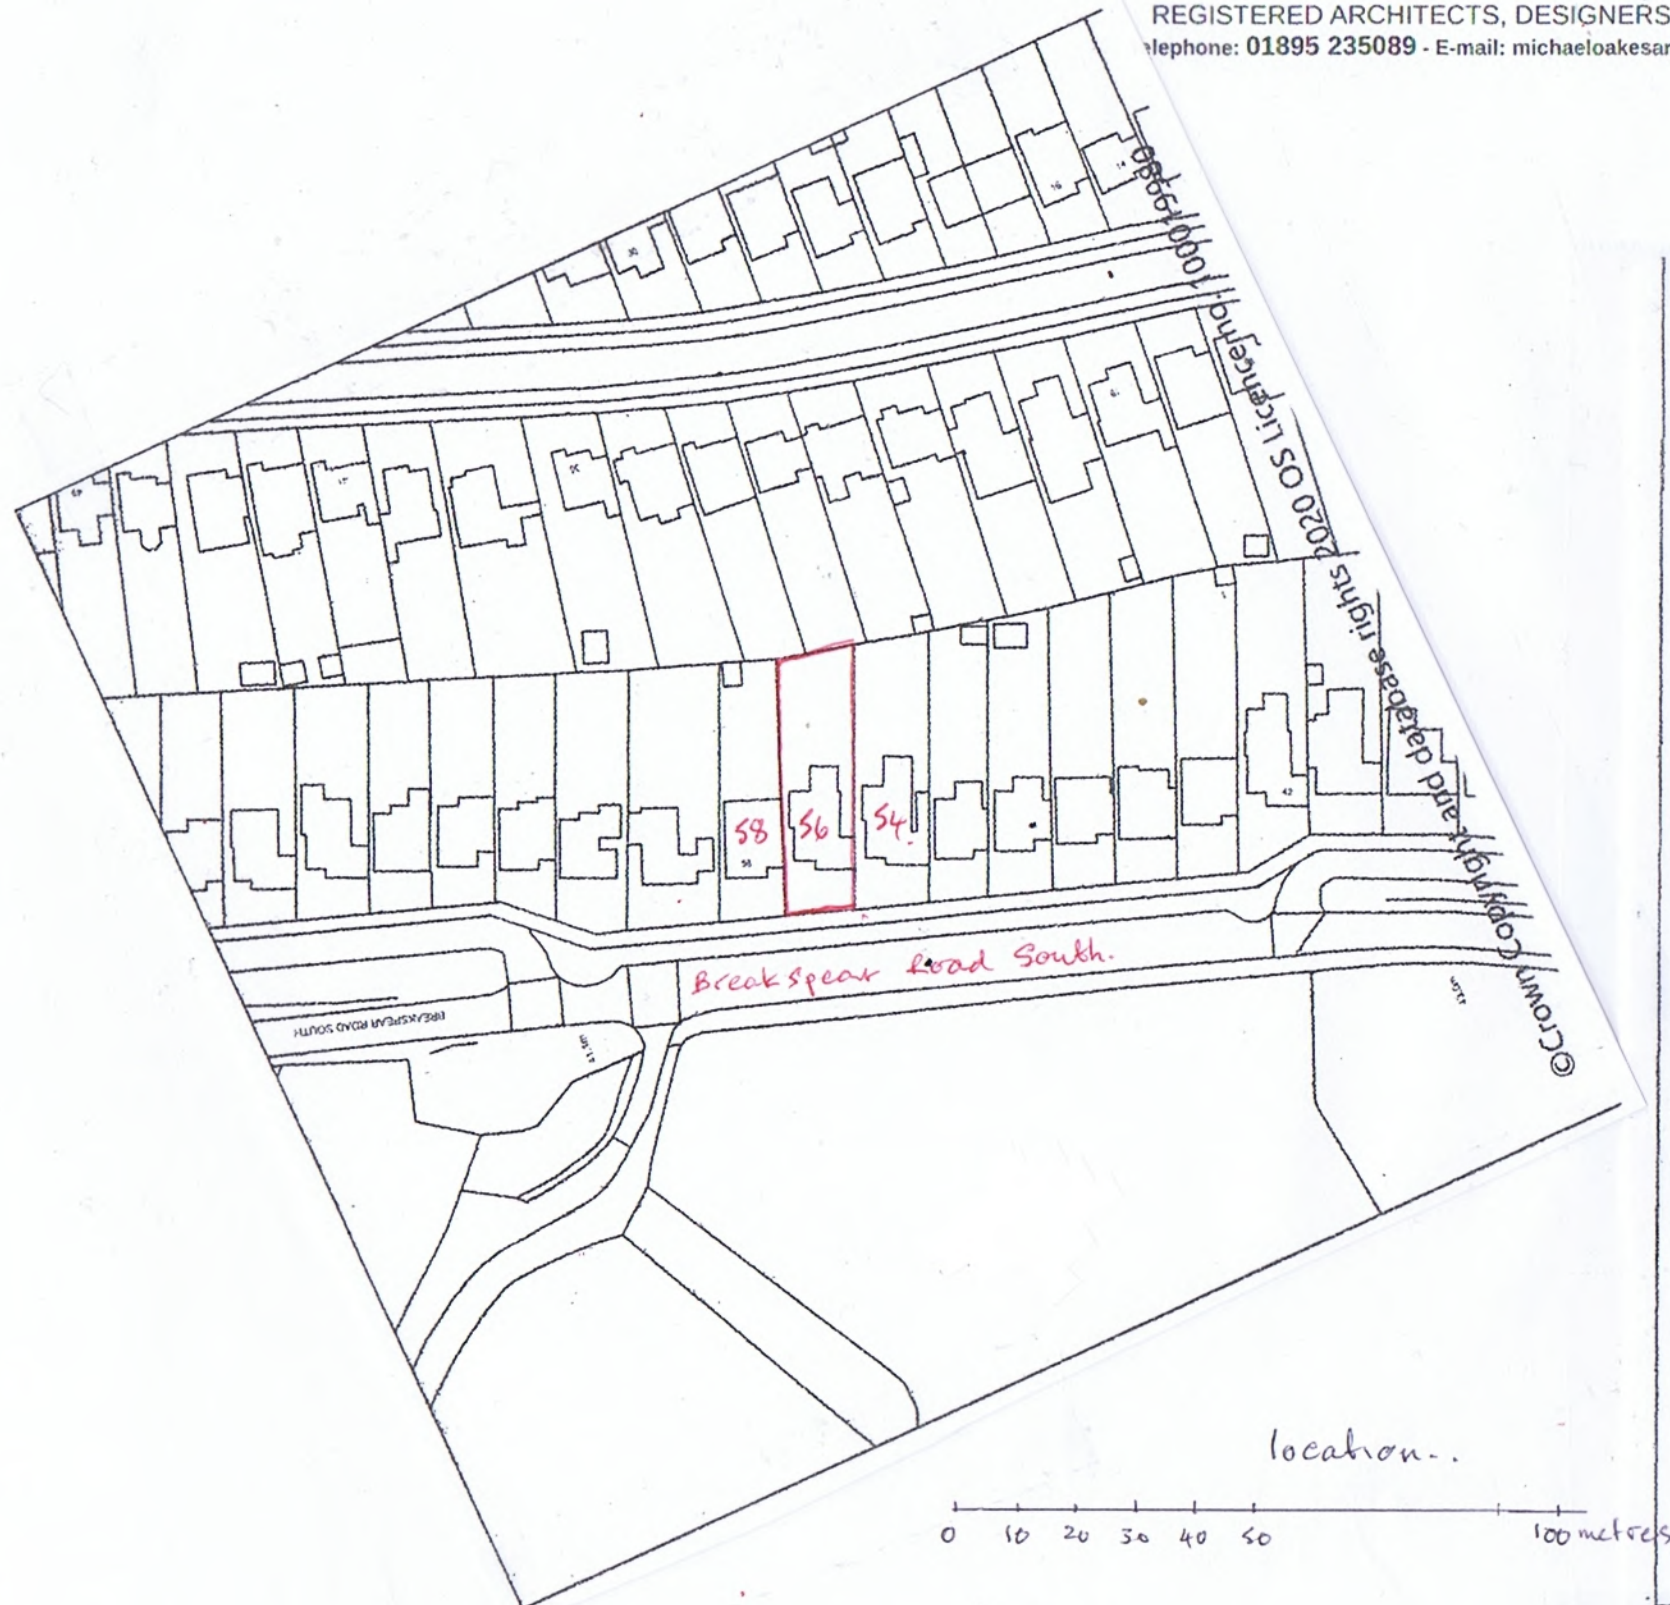

proposed first floor loft conversions + extensions
at 56 Breakspear Road South, Ickenham

for Ms Laura Hague May 2021
scale 1:1250 @ A3 size
1:200

drawing 1