
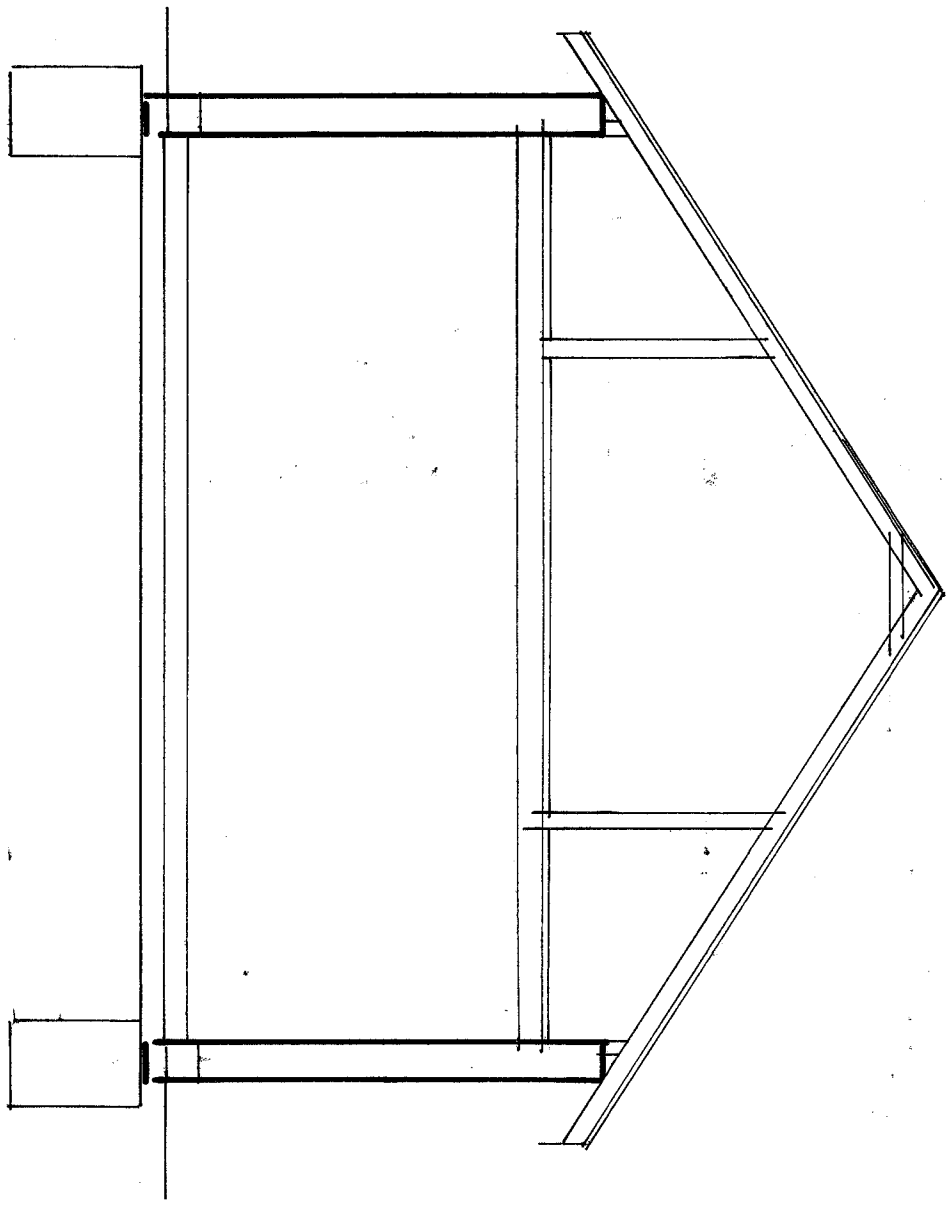
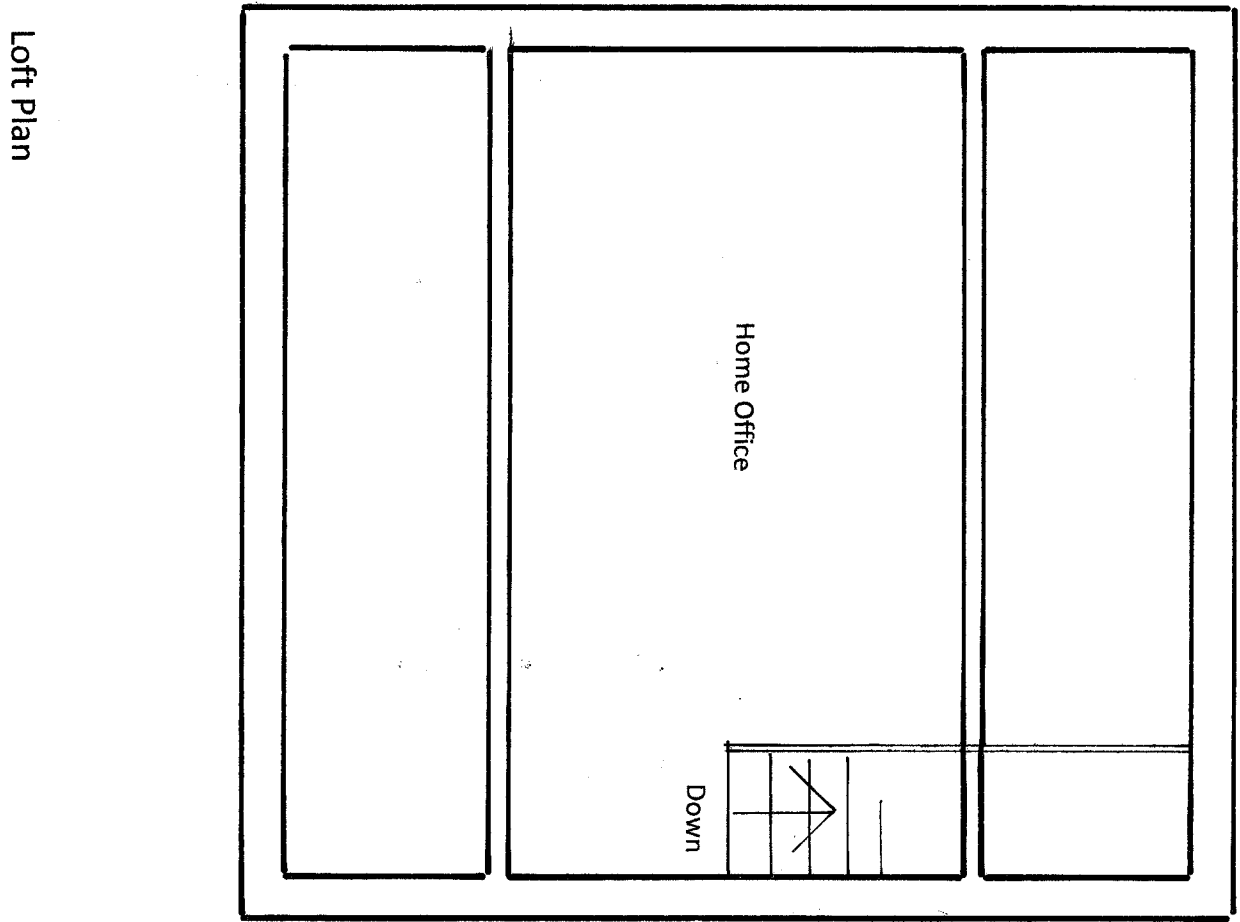
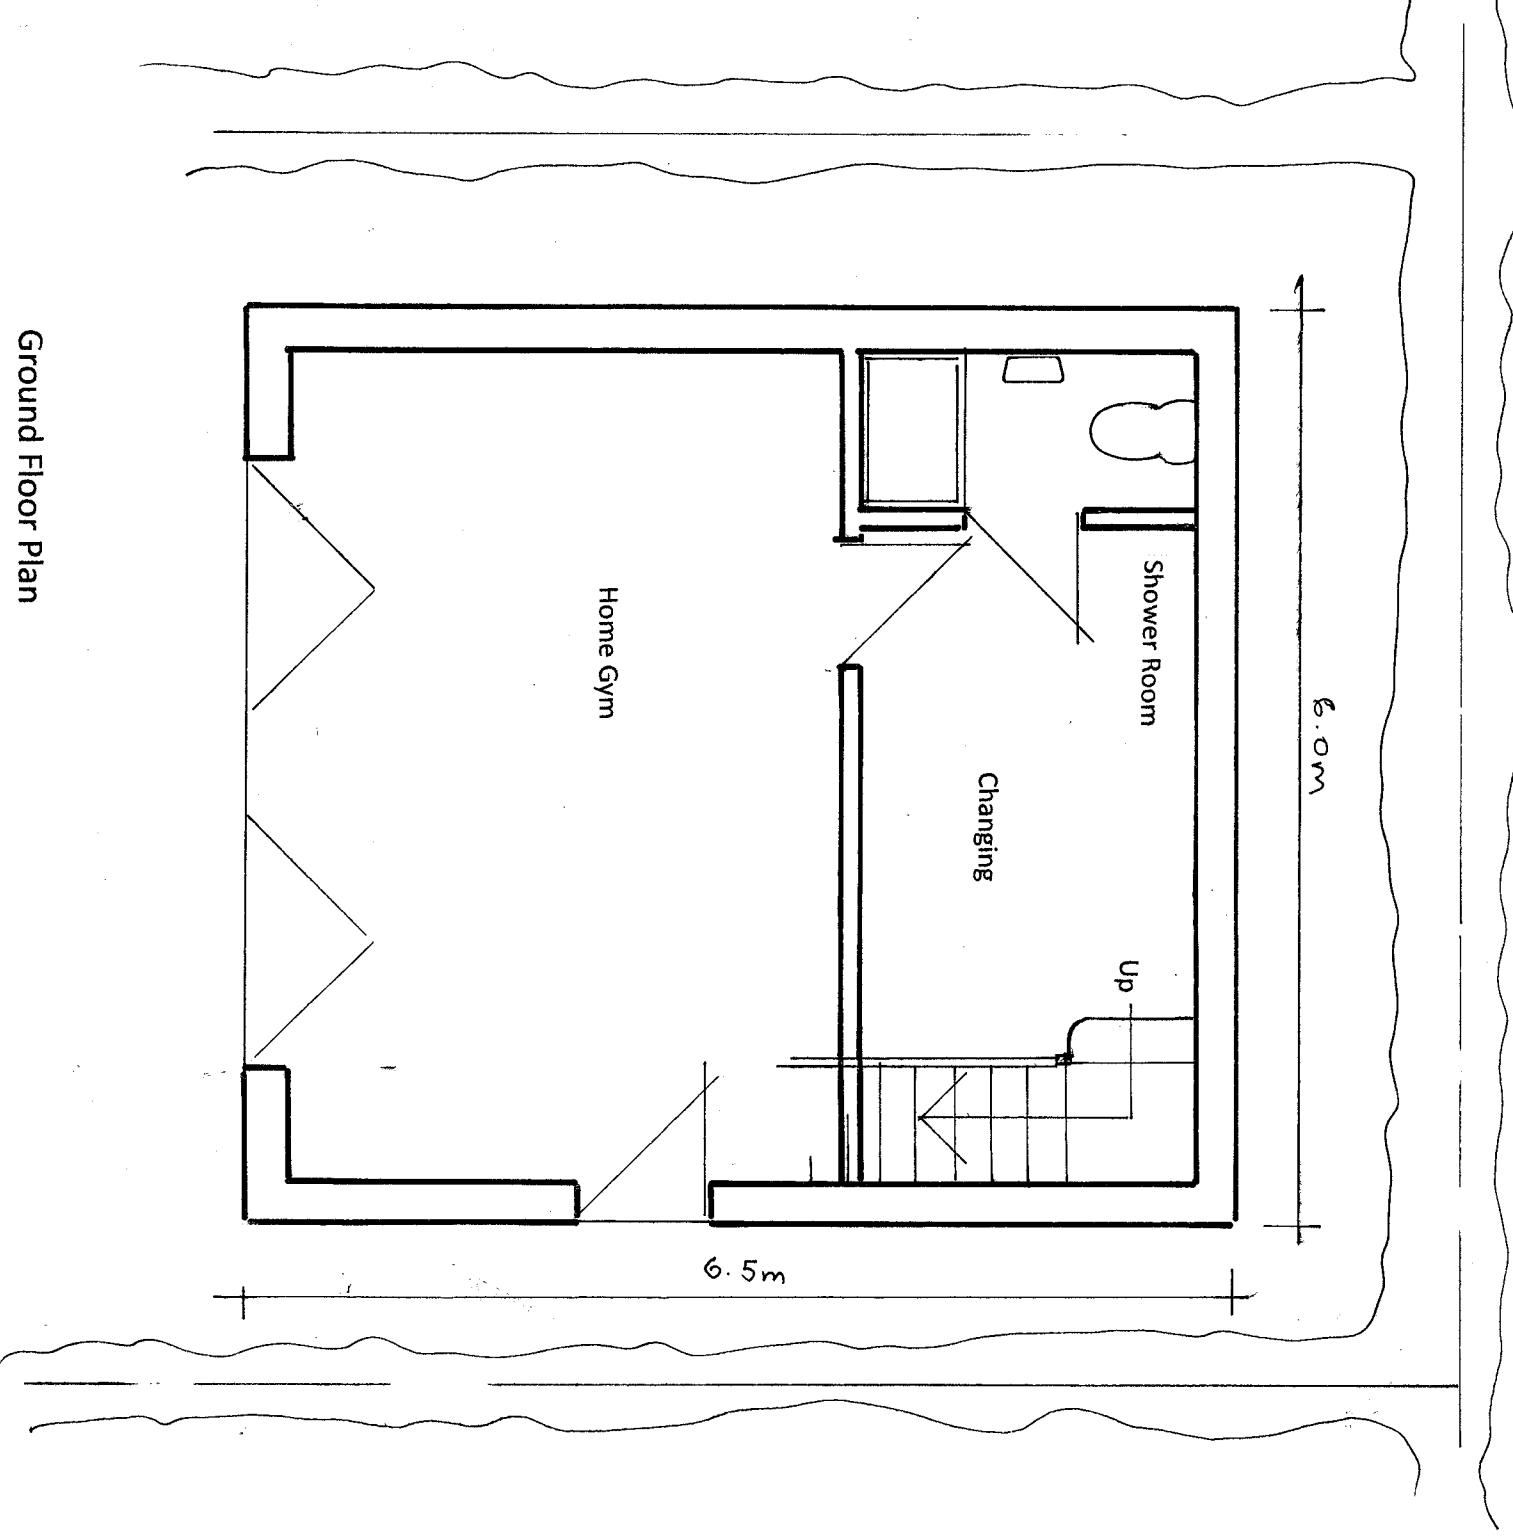
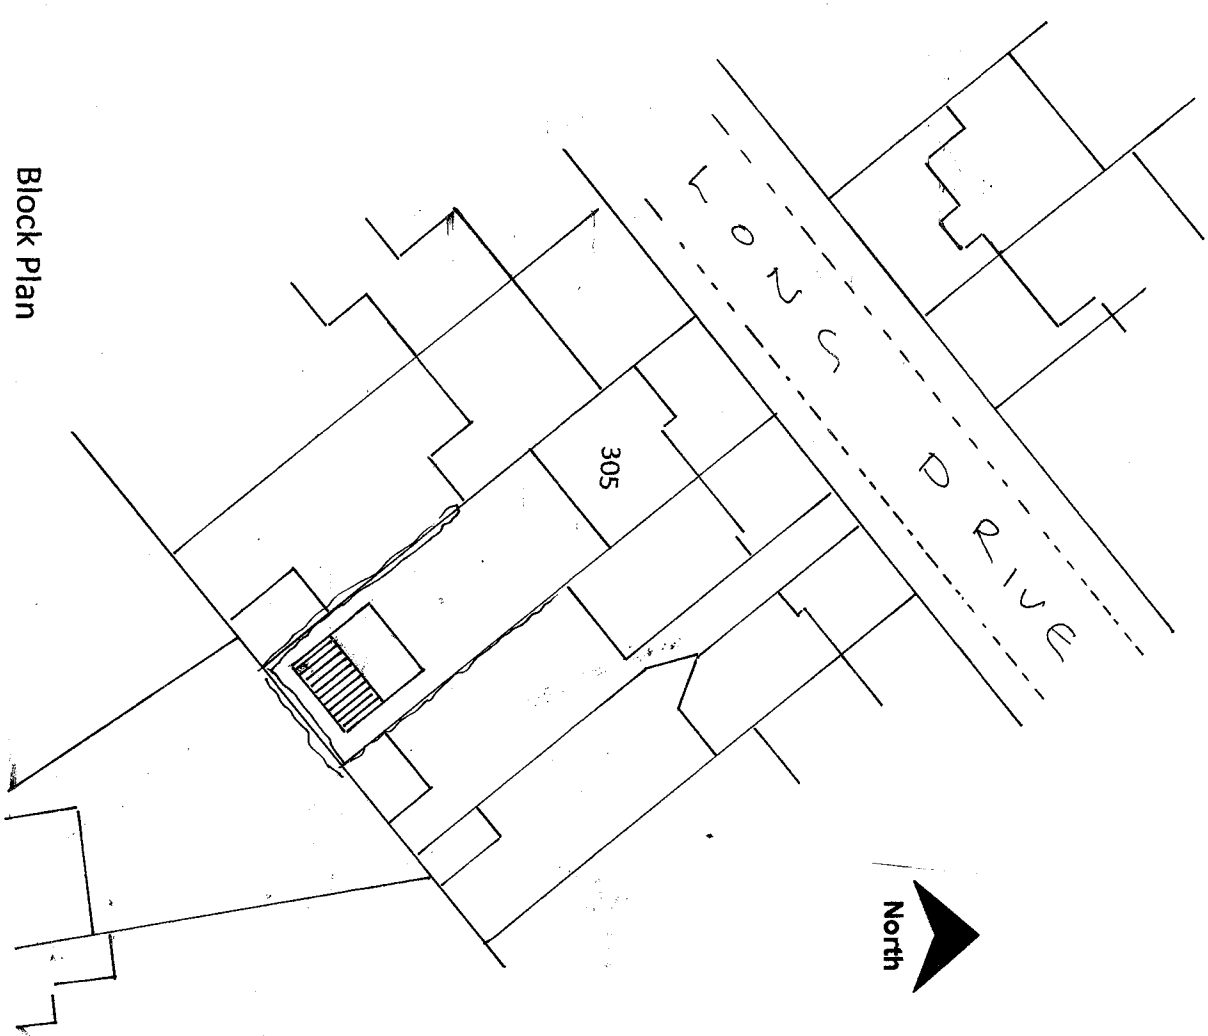



25/1001/3

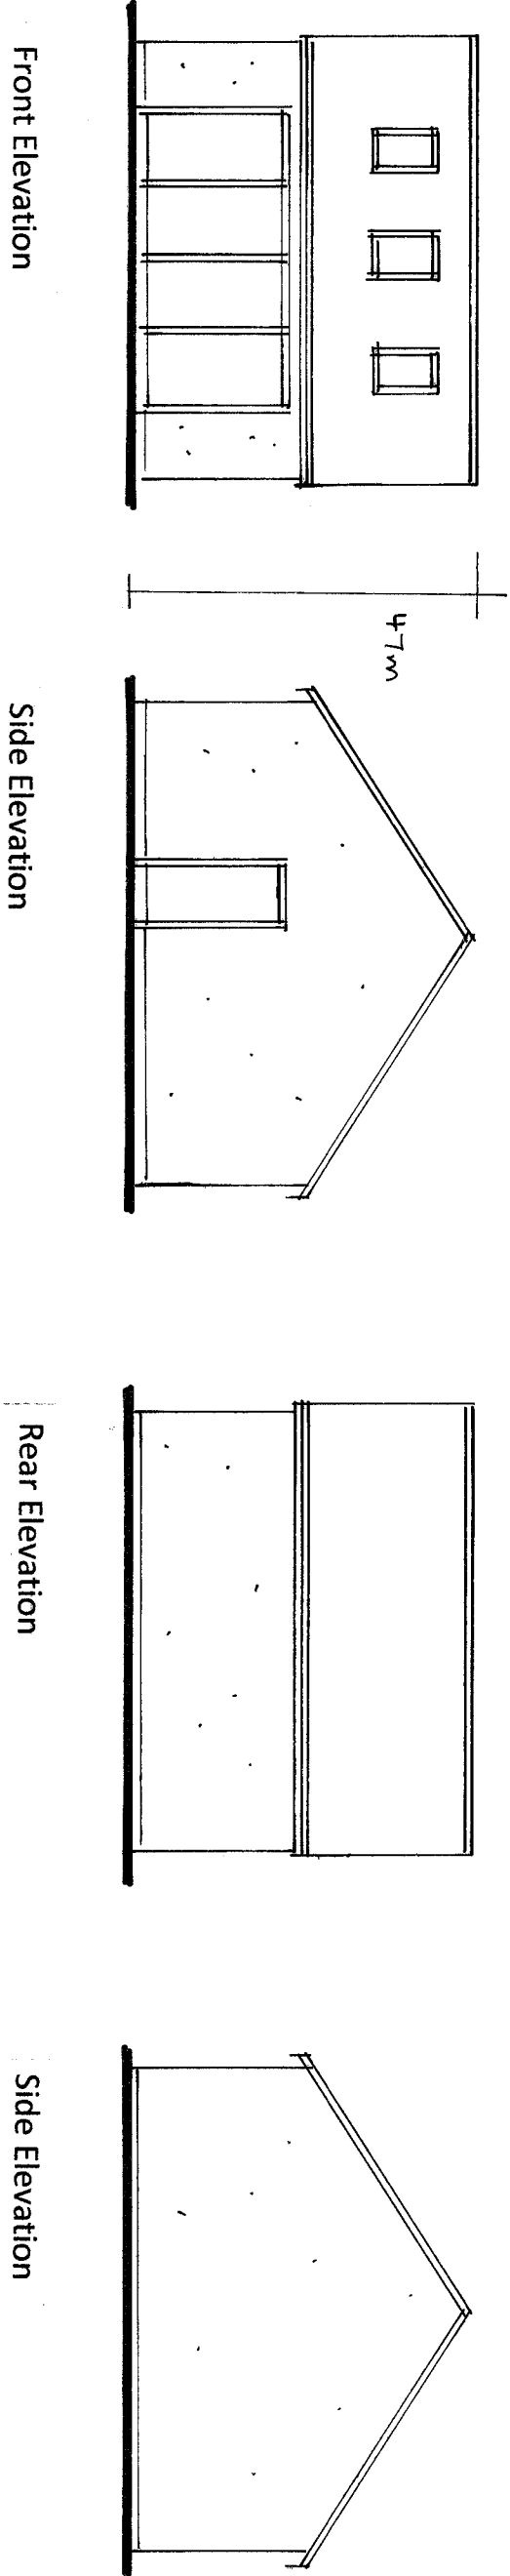


Ground Floor Plan

Loft Plan


Section

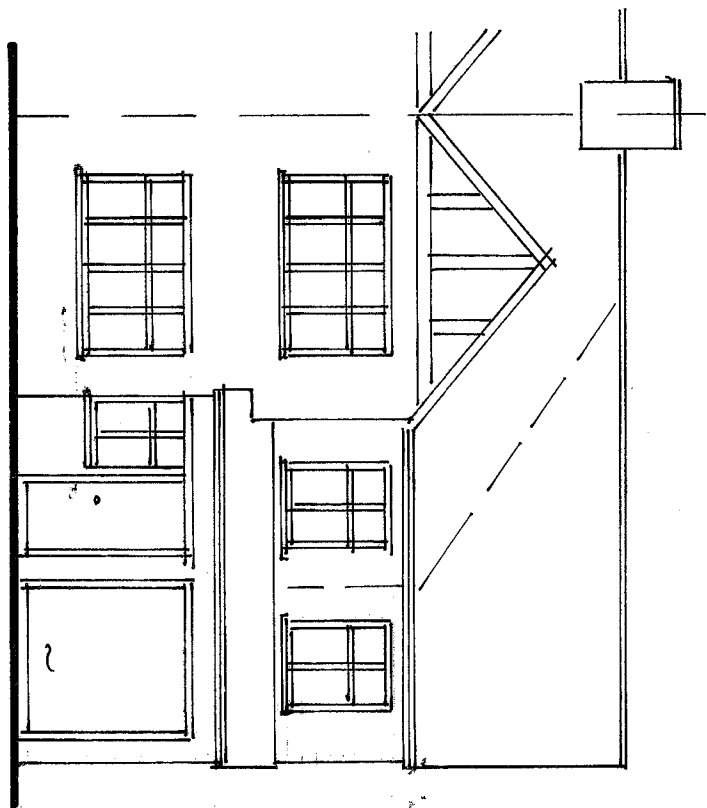


Front Elevation

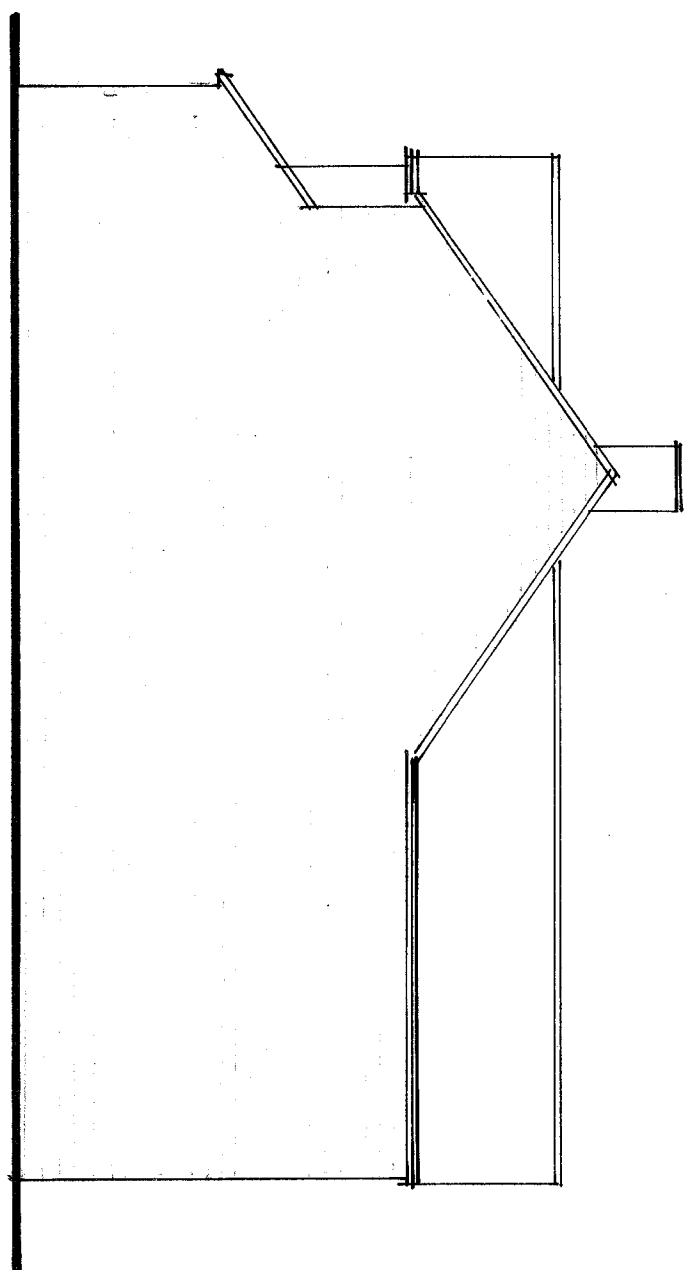


Side Elevation

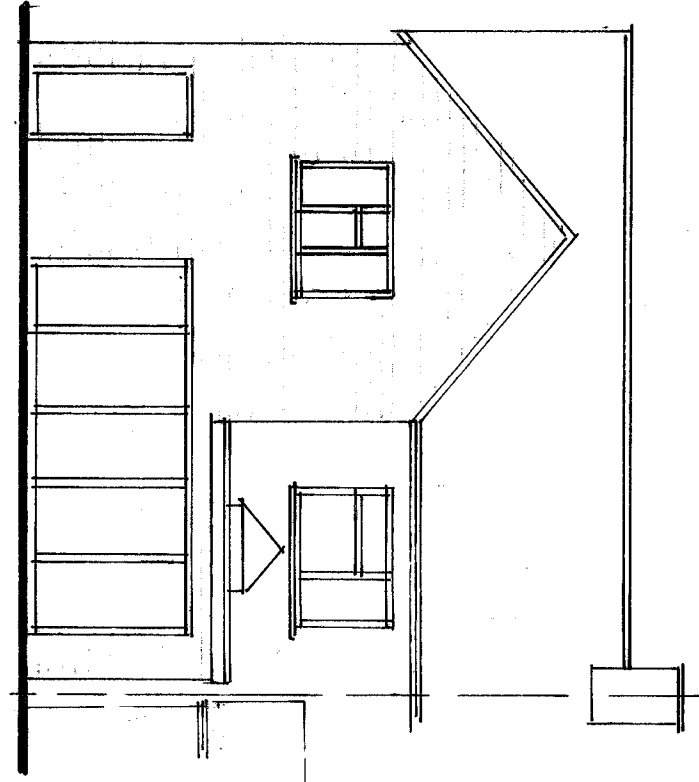


Rear Elevation

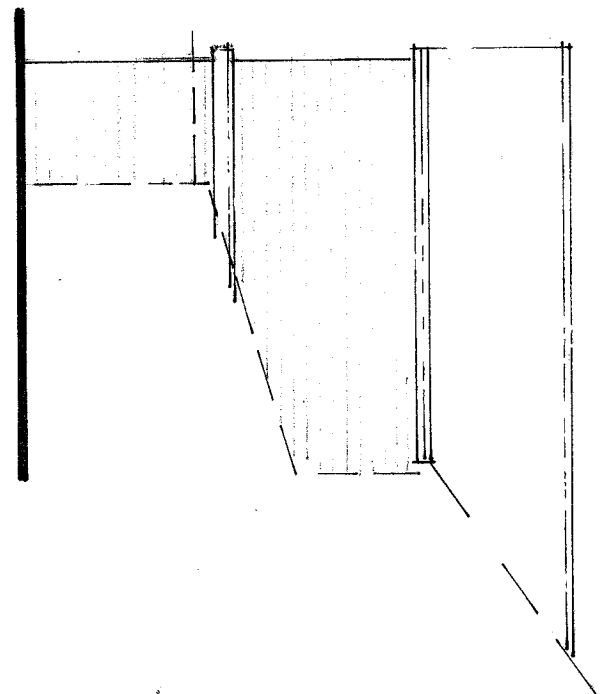

Side Elevation

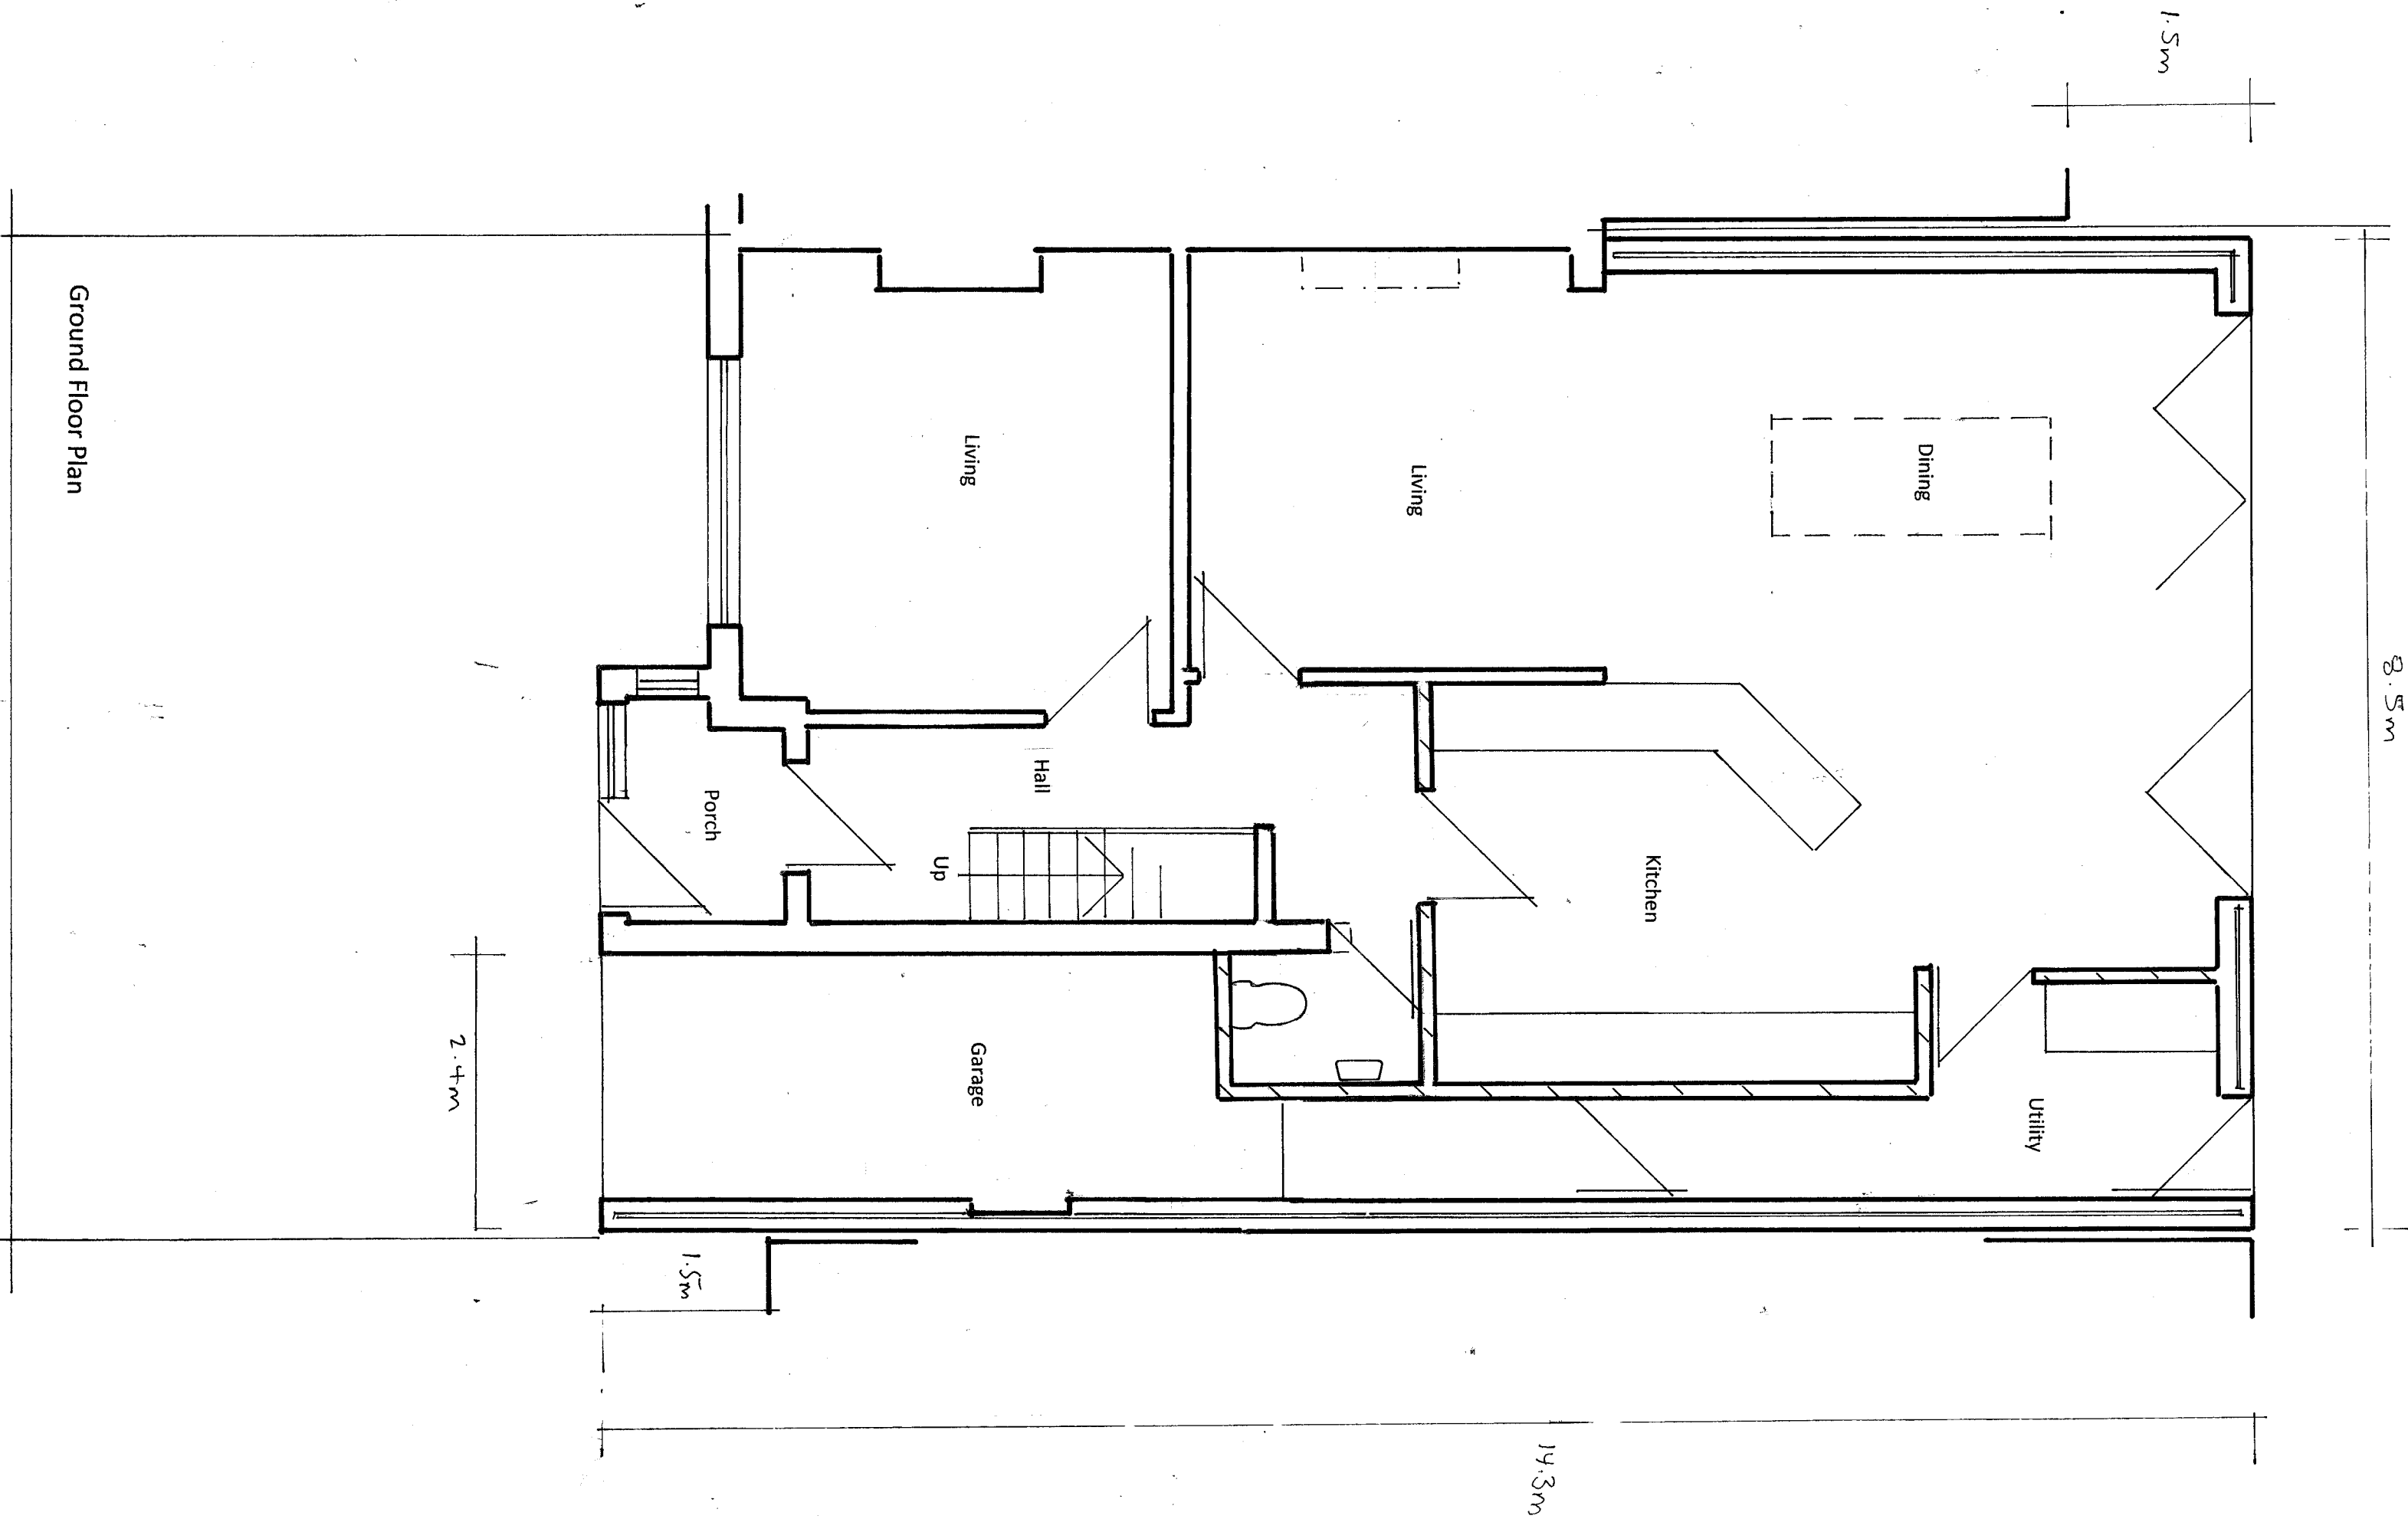

Ground Floor Plan

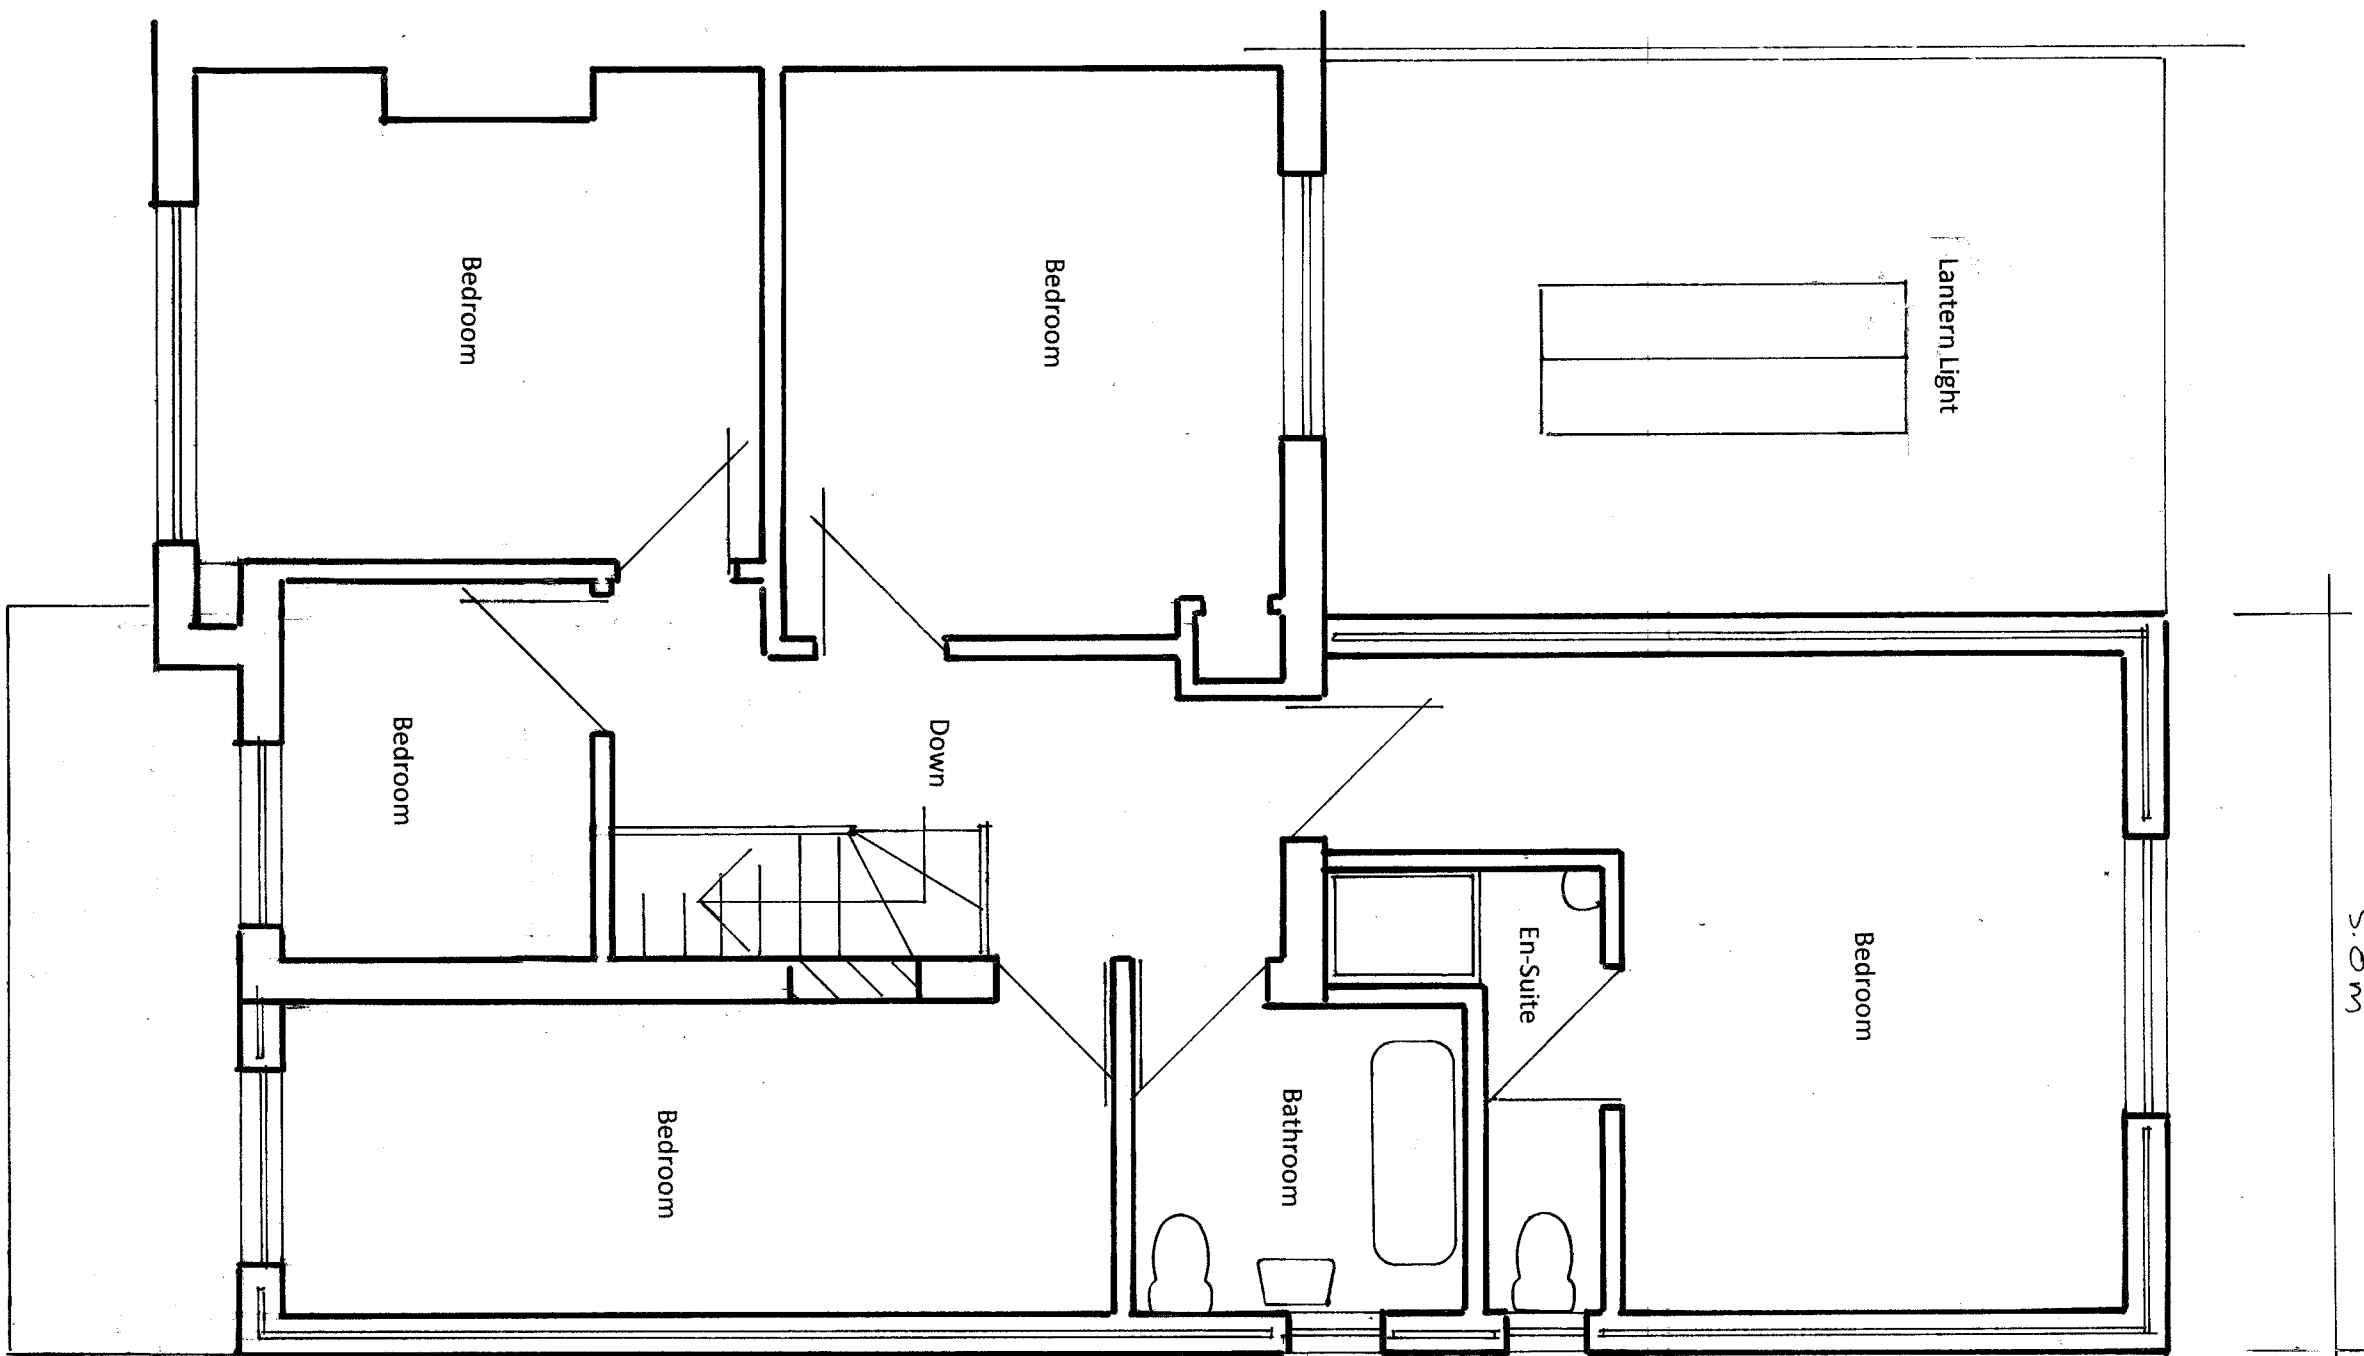

First Floor Plan

Proposed extensions + outbuilding at
305 Long Drive South Windsor
23/1001/4