



SCALE BAR


0 5M 10M 15M 20M 25M

DO NOT SCALE FROM THIS DRAWING.
ALL DIMENSIONS TO BE CHECKED ON SITE.
ALL OMISSIONS AND DISCREPANCIES TO BE
REPORTED TO THE ARCHITECT IMMEDIATELY.

ALL RIGHTS RESERVED. THIS WORK IS COPYRIGHT
AND CANNOT BE REPRODUCED OR COPIED OR MODIFIED
IN ANY FORM OR BY ANY MEANS, GRAPHIC ELECTRONIC
OR MECHANICAL, INCLUDING PHOTOCOPYING WITHOUT
THE WRITTEN PERMISSION OF TX11 ARCHITECTS.

LEGEND

- EXISTING PROPERTY
- EXISTING EXTENSION
- PROPOSED EXTENSION
- SITE BOUNDARY

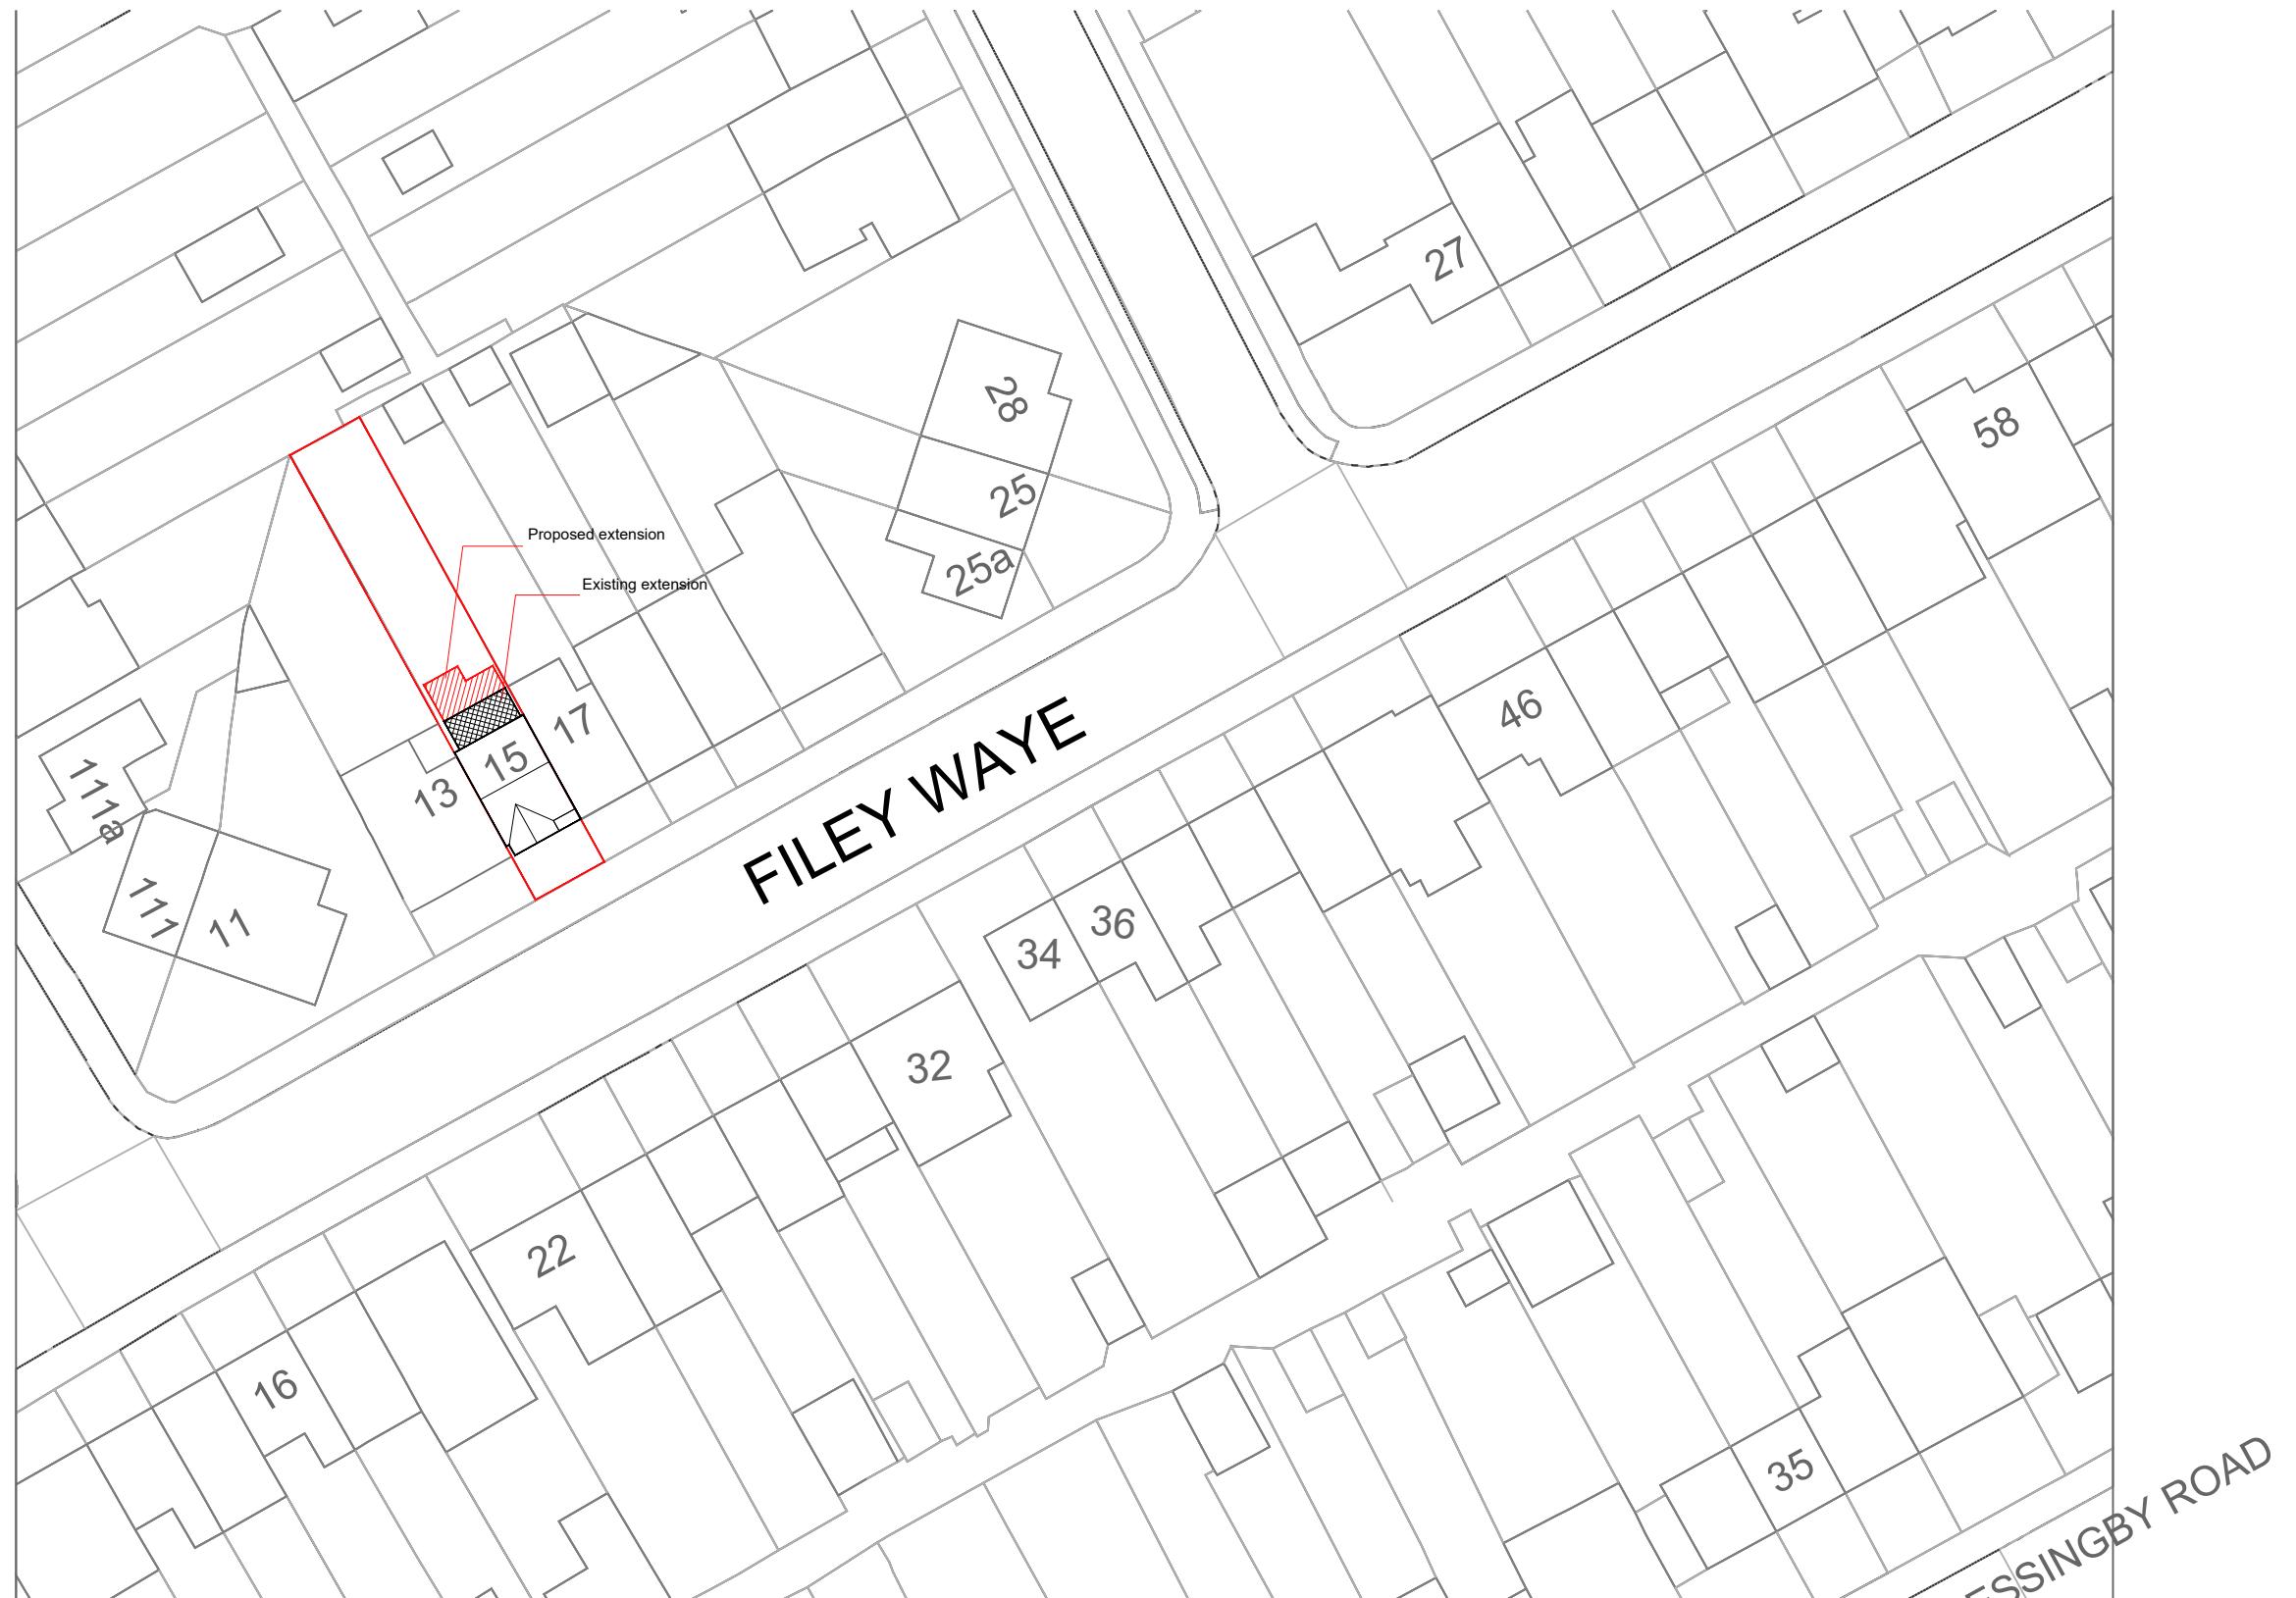

Planning Submission 24/03/23 C.T.
Revision description Date Check Rev

Project 15 Filey Waye Ruislip

TX11
architects

Drawing
Site Block Plan

Drawn Date Scale
AS 24/03/2023 1:500@A3
Job number Drawing number Revision
15 FWR 15 FWR - P1_06 -