


PROJECT NUMBER:
W110

WY DESIGN
40 GALLEYWALL ROAD
LONDON SE16 3PB
TEL: 07818405078
WYDESIGNLTD@GMAIL.COM
©WYDESIGN LTD

REVISIONS:

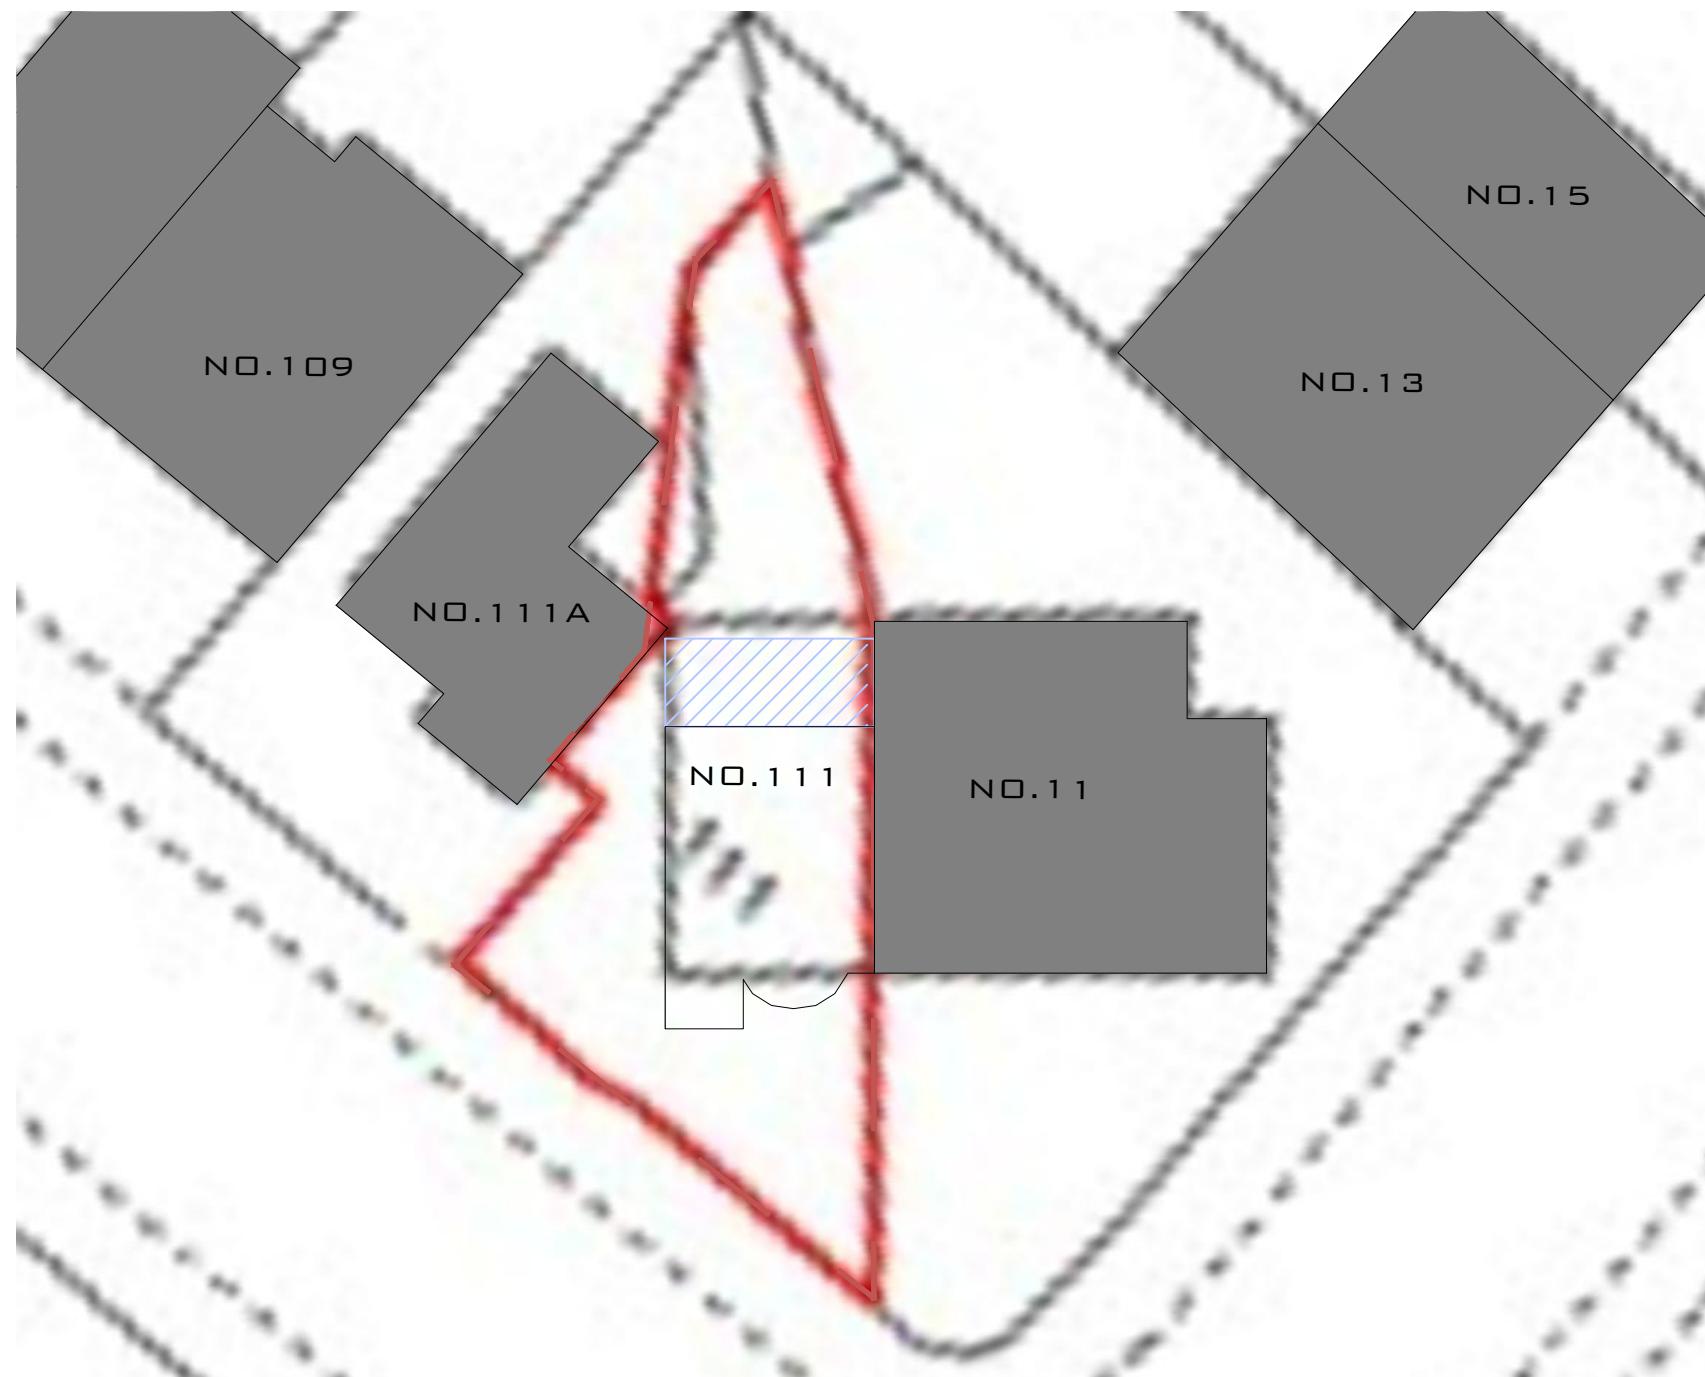

GROUND FLOOR REAR
EXTENSION

PROJECT TITLE:
**No.111
DULVERTON ROAD,
RUISLIP
- HA4 9AH**
DRAWING TITLE:

**PROPOSED
BLOCK PLAN**

SCALE:
1:200
@A3

CREATION DATE:
17TH JANUARY 2025

BP01