

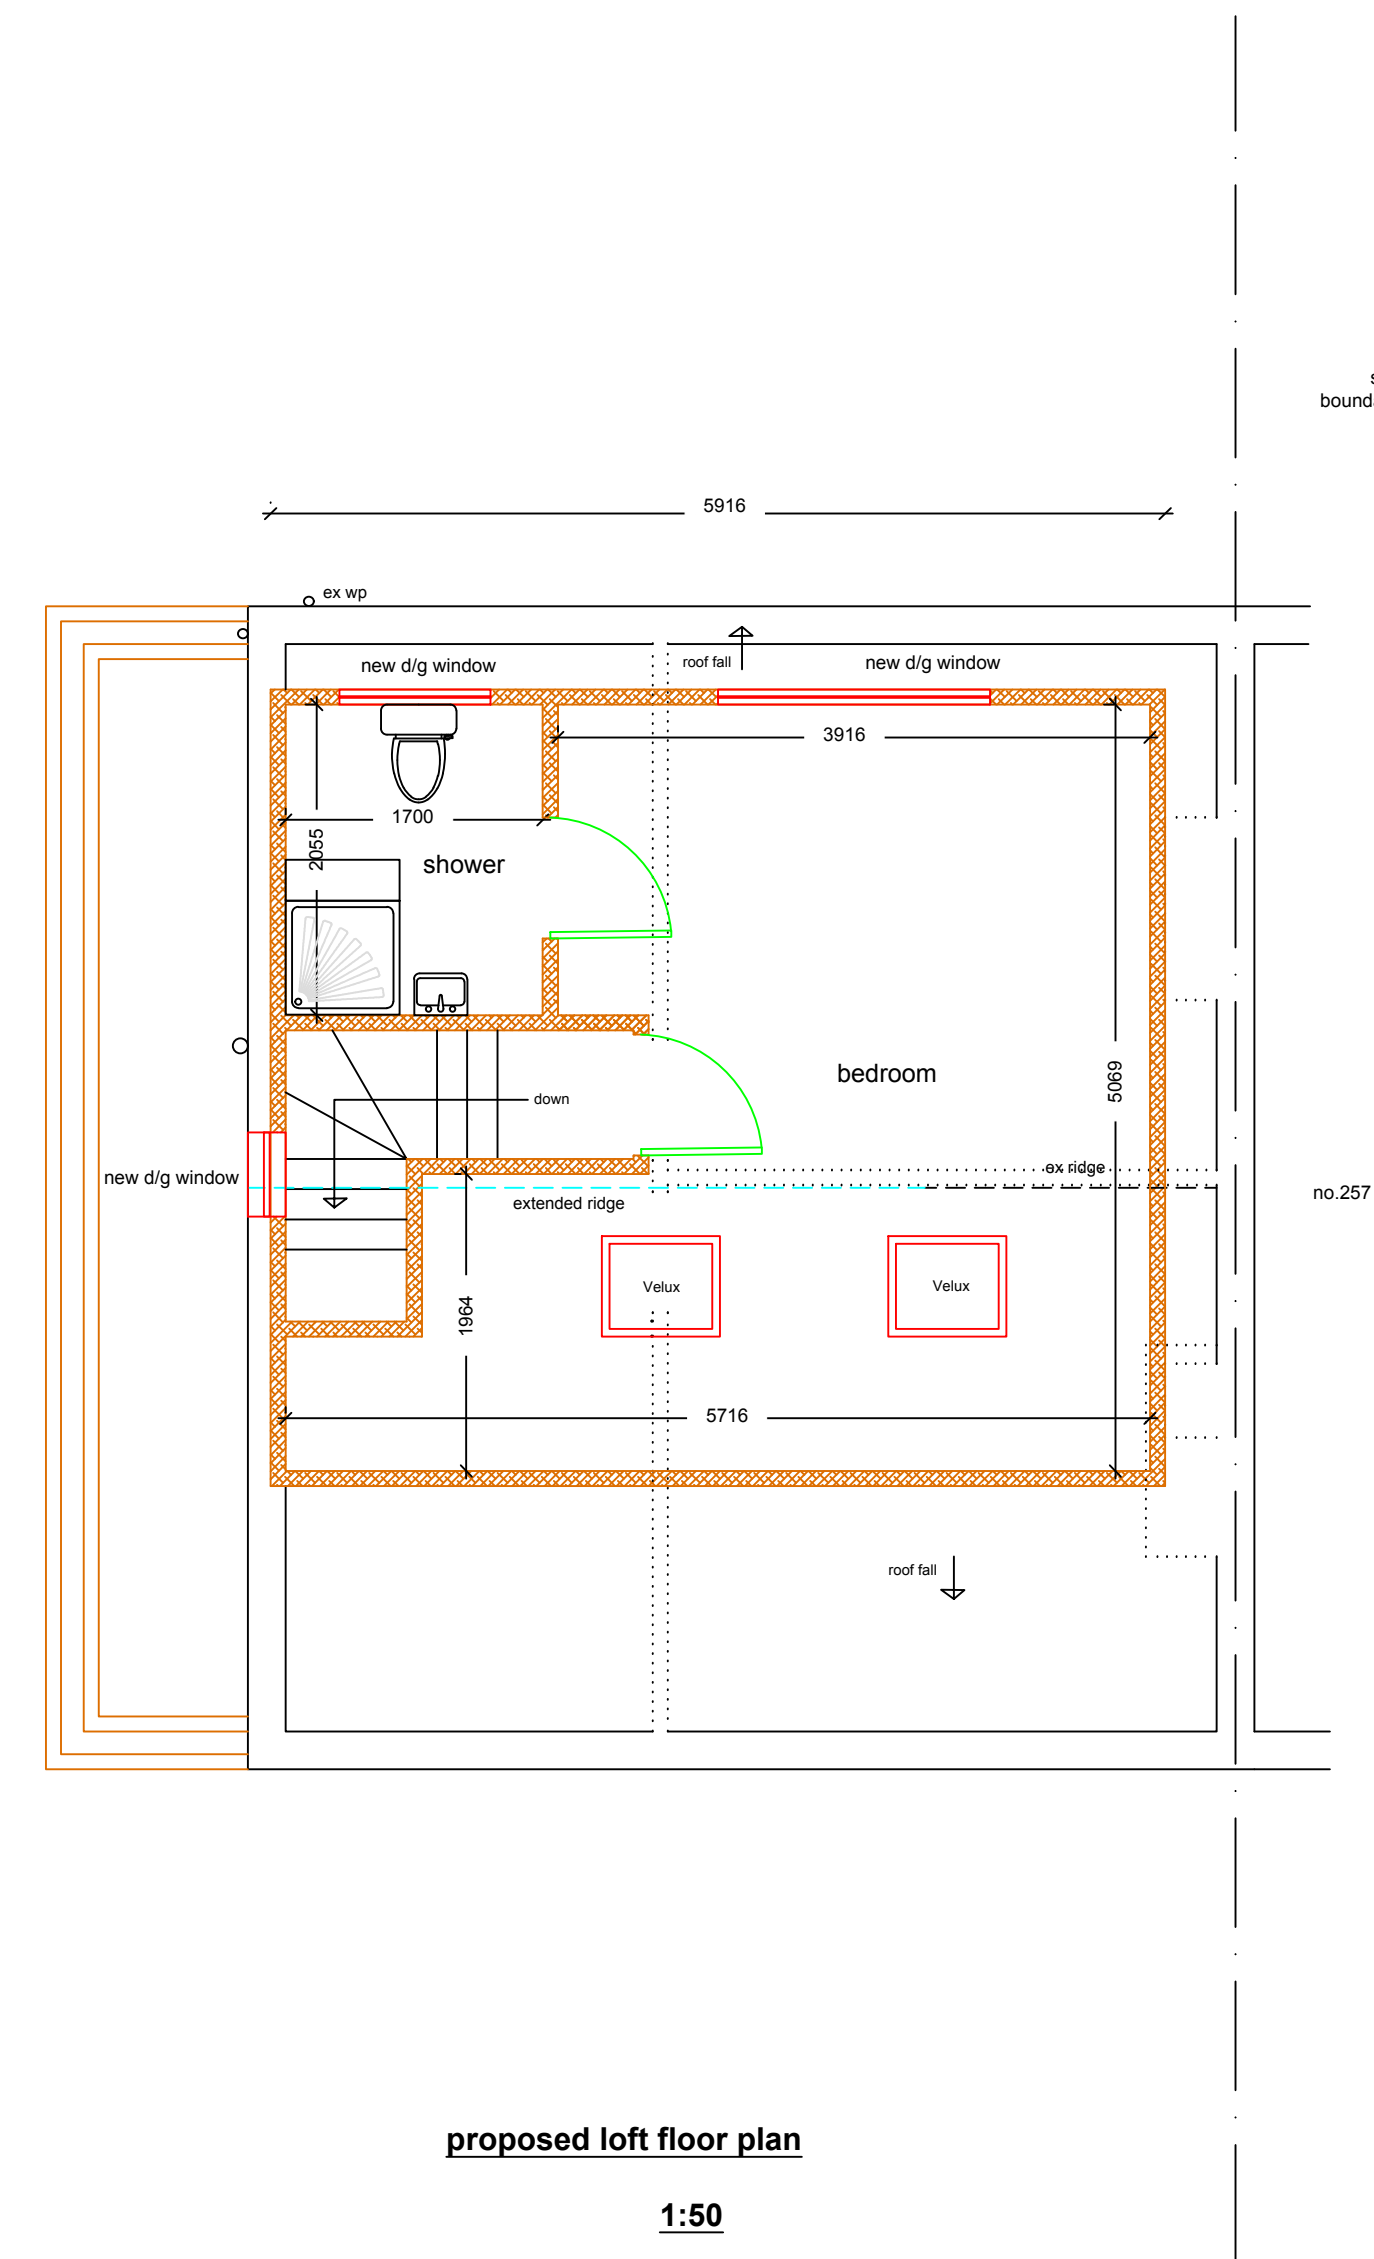


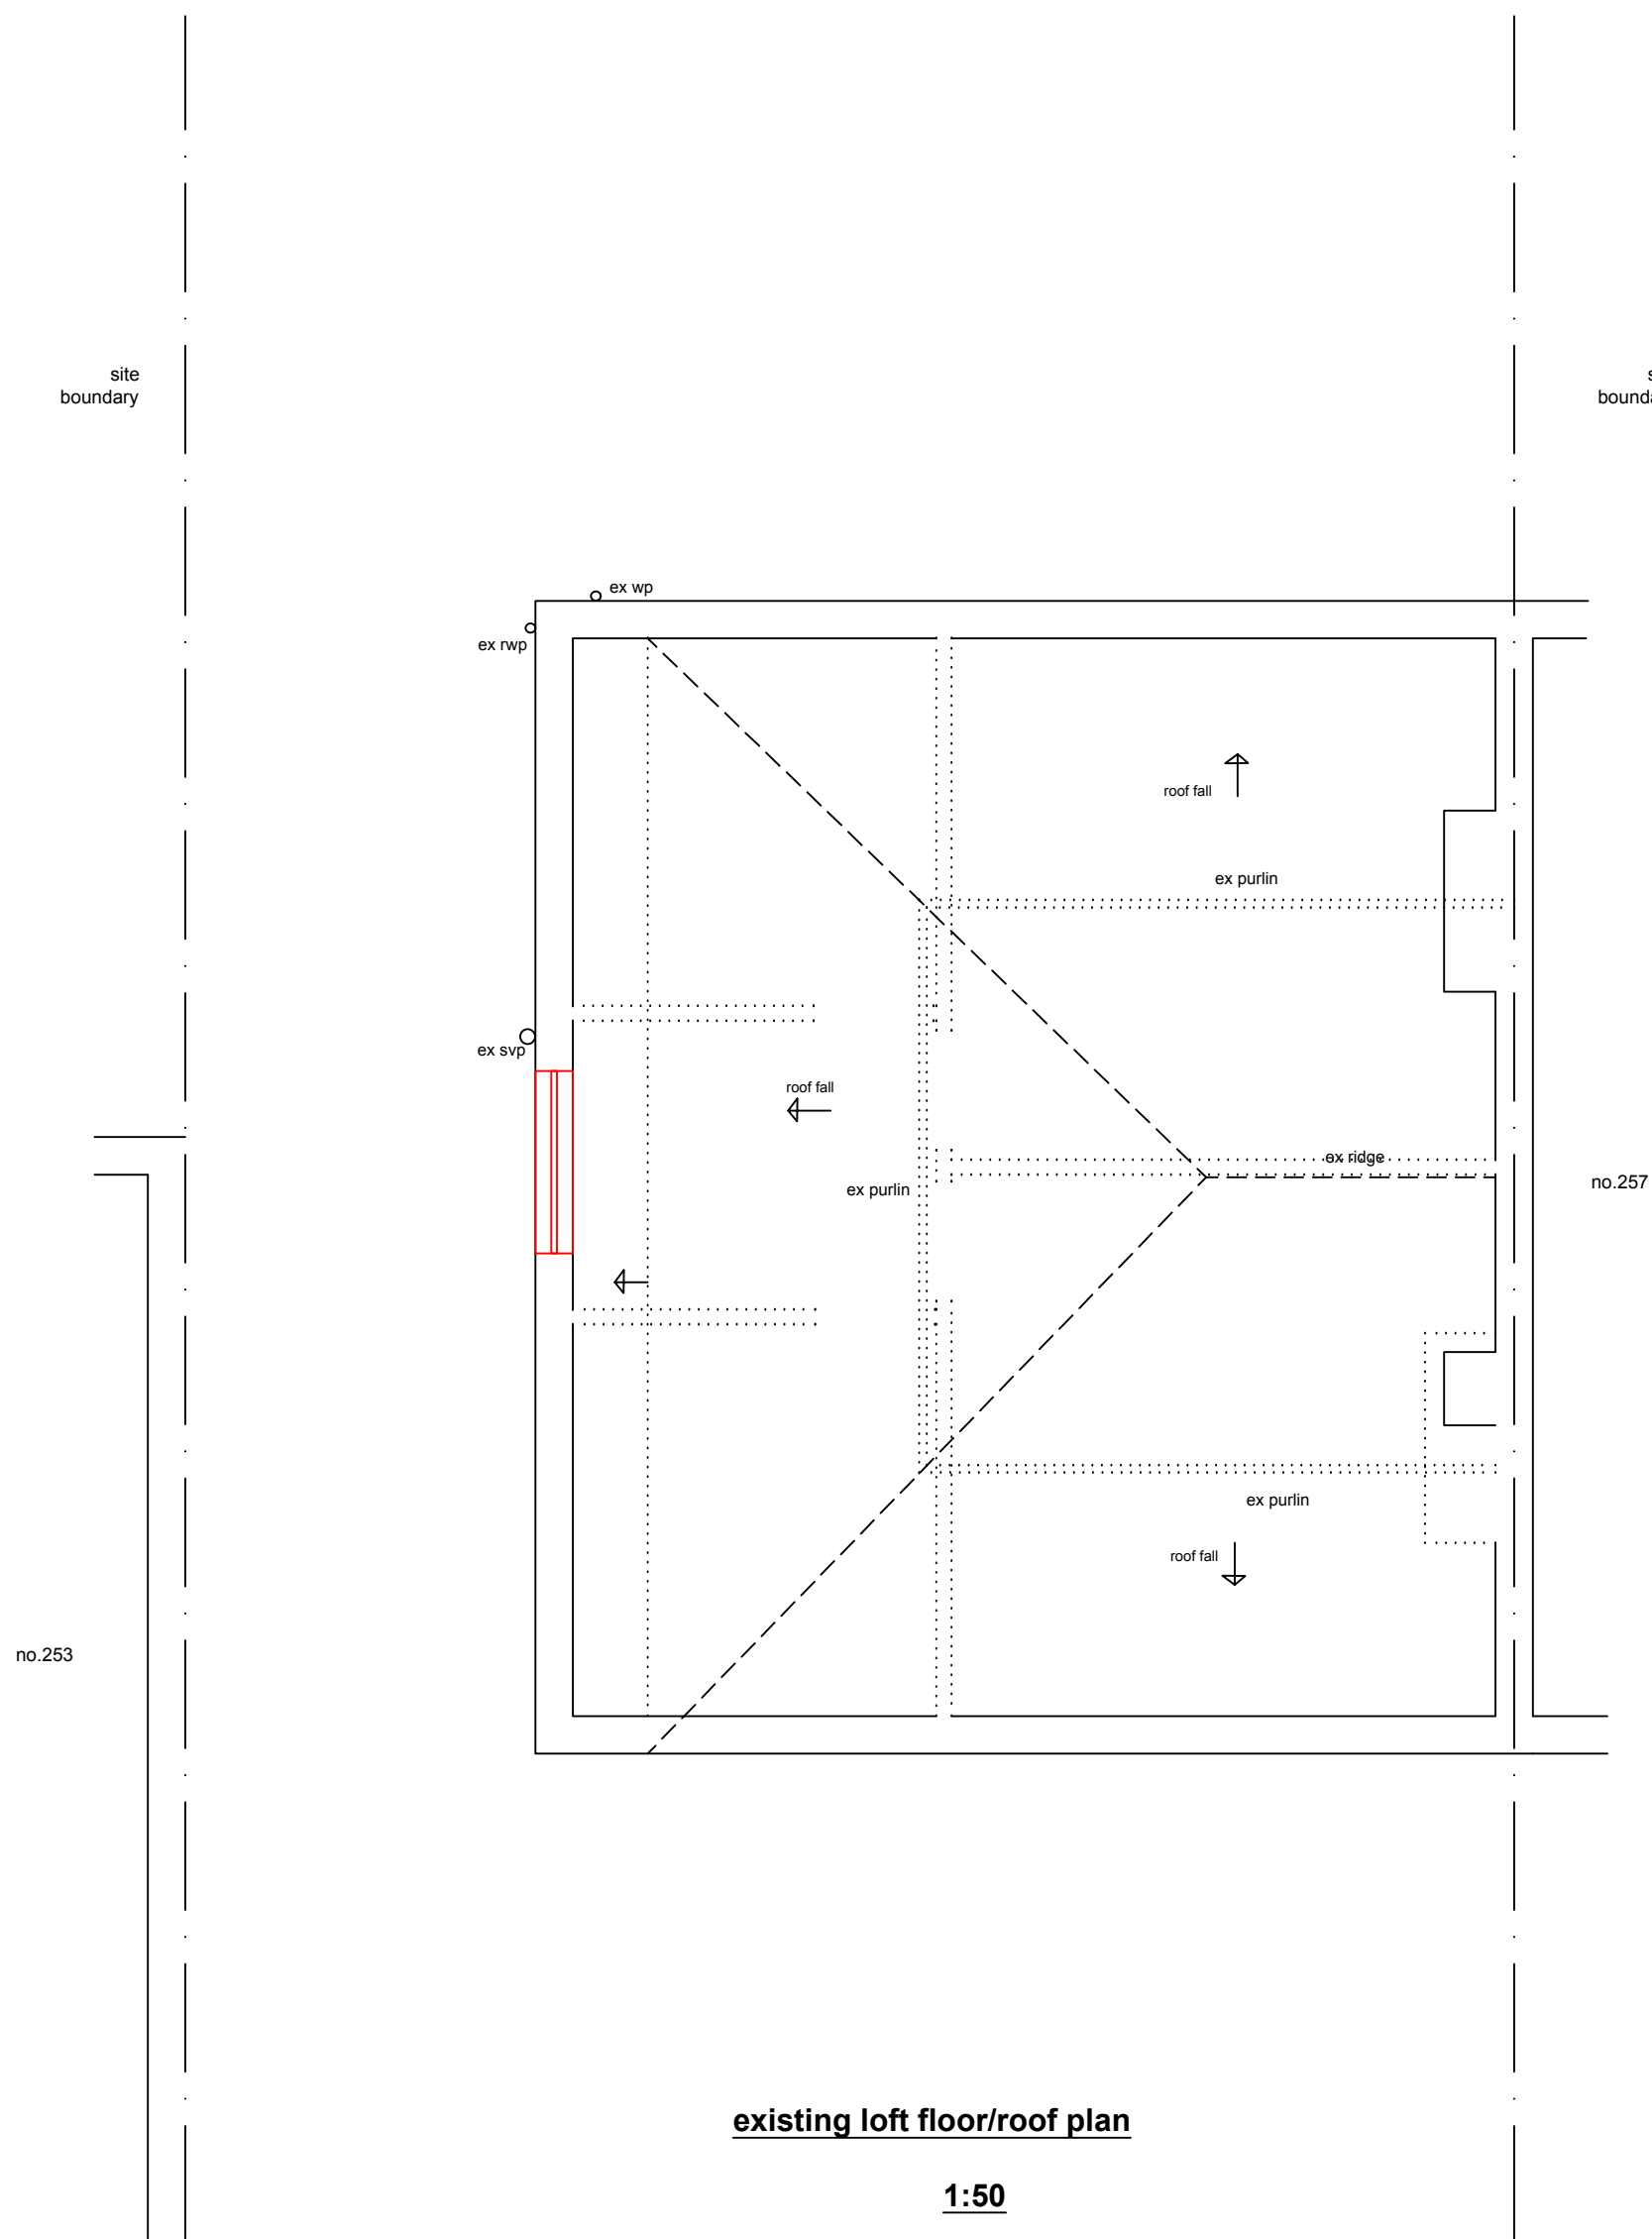

NO MEASUREMENTS TO BE SCALED FROM THE
DRAWINGS AND ALL ACTUAL MEASUREMENTS
TO BE CHECKED & AGREED WITH CONTRACTOR
ON SITE AT THE TIME OF CONSTRUCTION

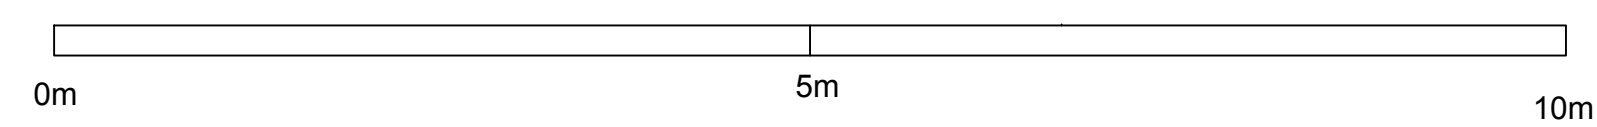

General Notes

Drg. No. ZAN/0111		
No.	Revision/Issue	Date

Firm Name and Address	
Middlesex & Herts 7 Elgin Drive Northwood Middlesex HA6 2YR 01923 826280	

Project Name and Address	
Mr and Mrs Abideen 255 West End Road Ruislip Middlesex HA4 6QR	

Project single storey rear/two storey side extension & loft conversion		Sheet 03
Date	16-11-24	
Scale	1:50	