
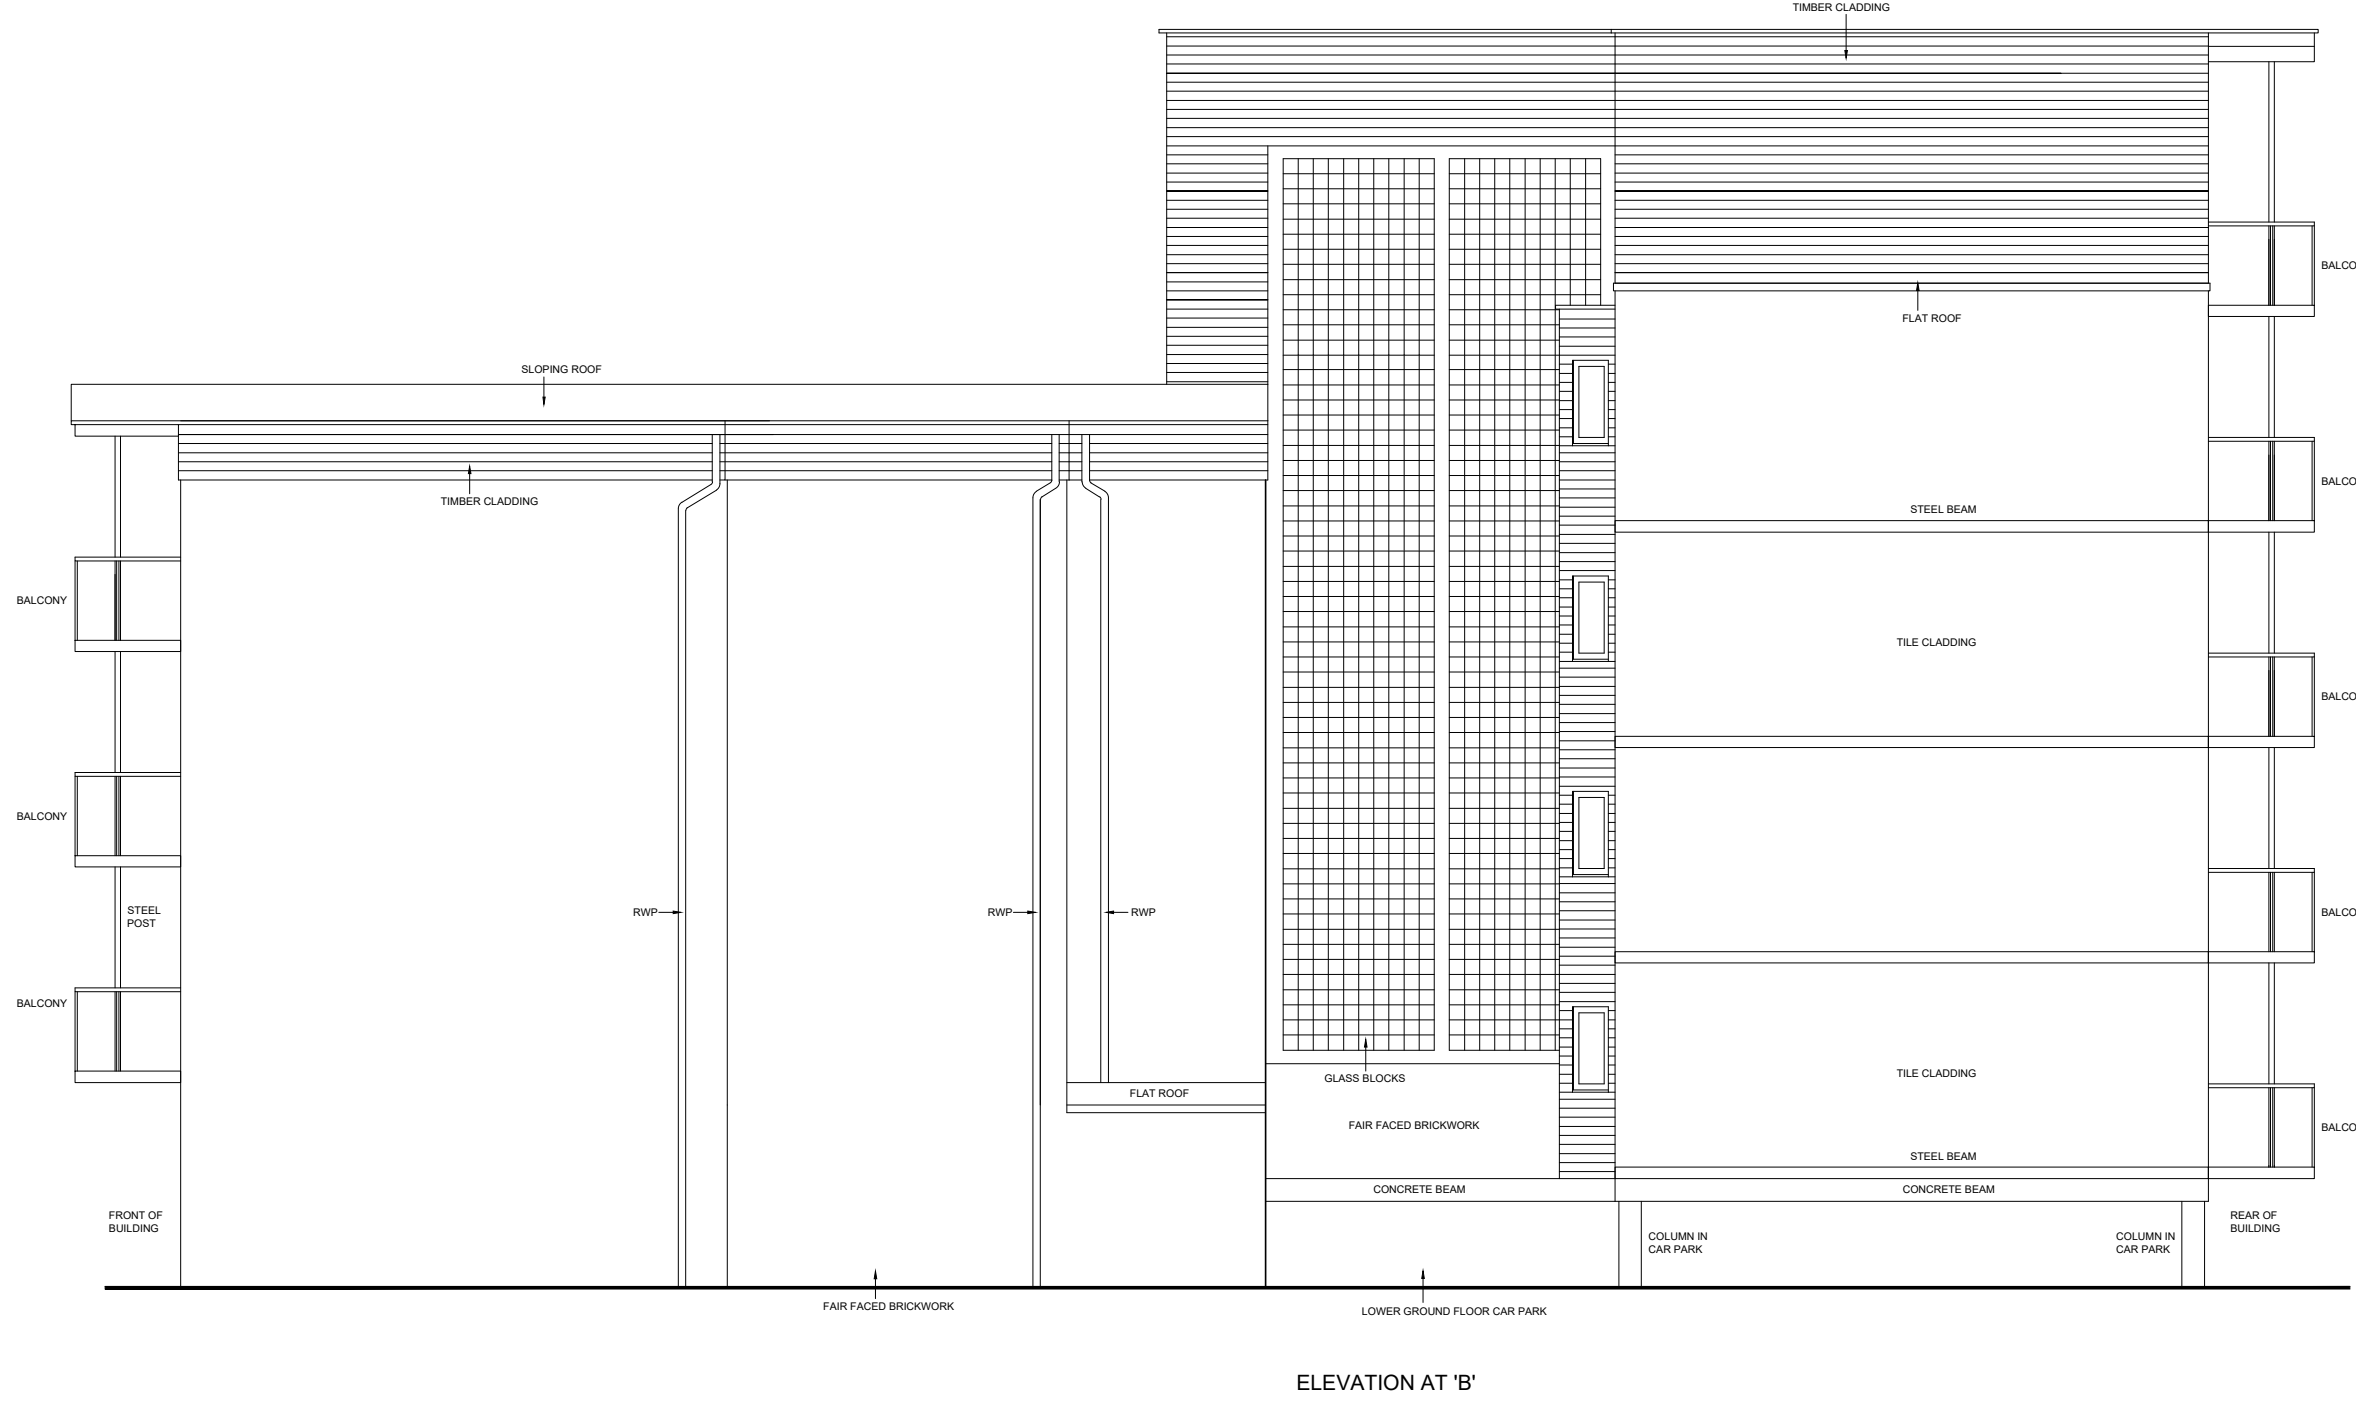


- 1: All errors and omissions should be reported to the Surveyor.
2: This Drawing is the Copyright of John Rowan & Partners.
3: Do not scale from drawing.

REV	INITIAL	DATE	DESCRIPTION
A	-	00/00/00	-

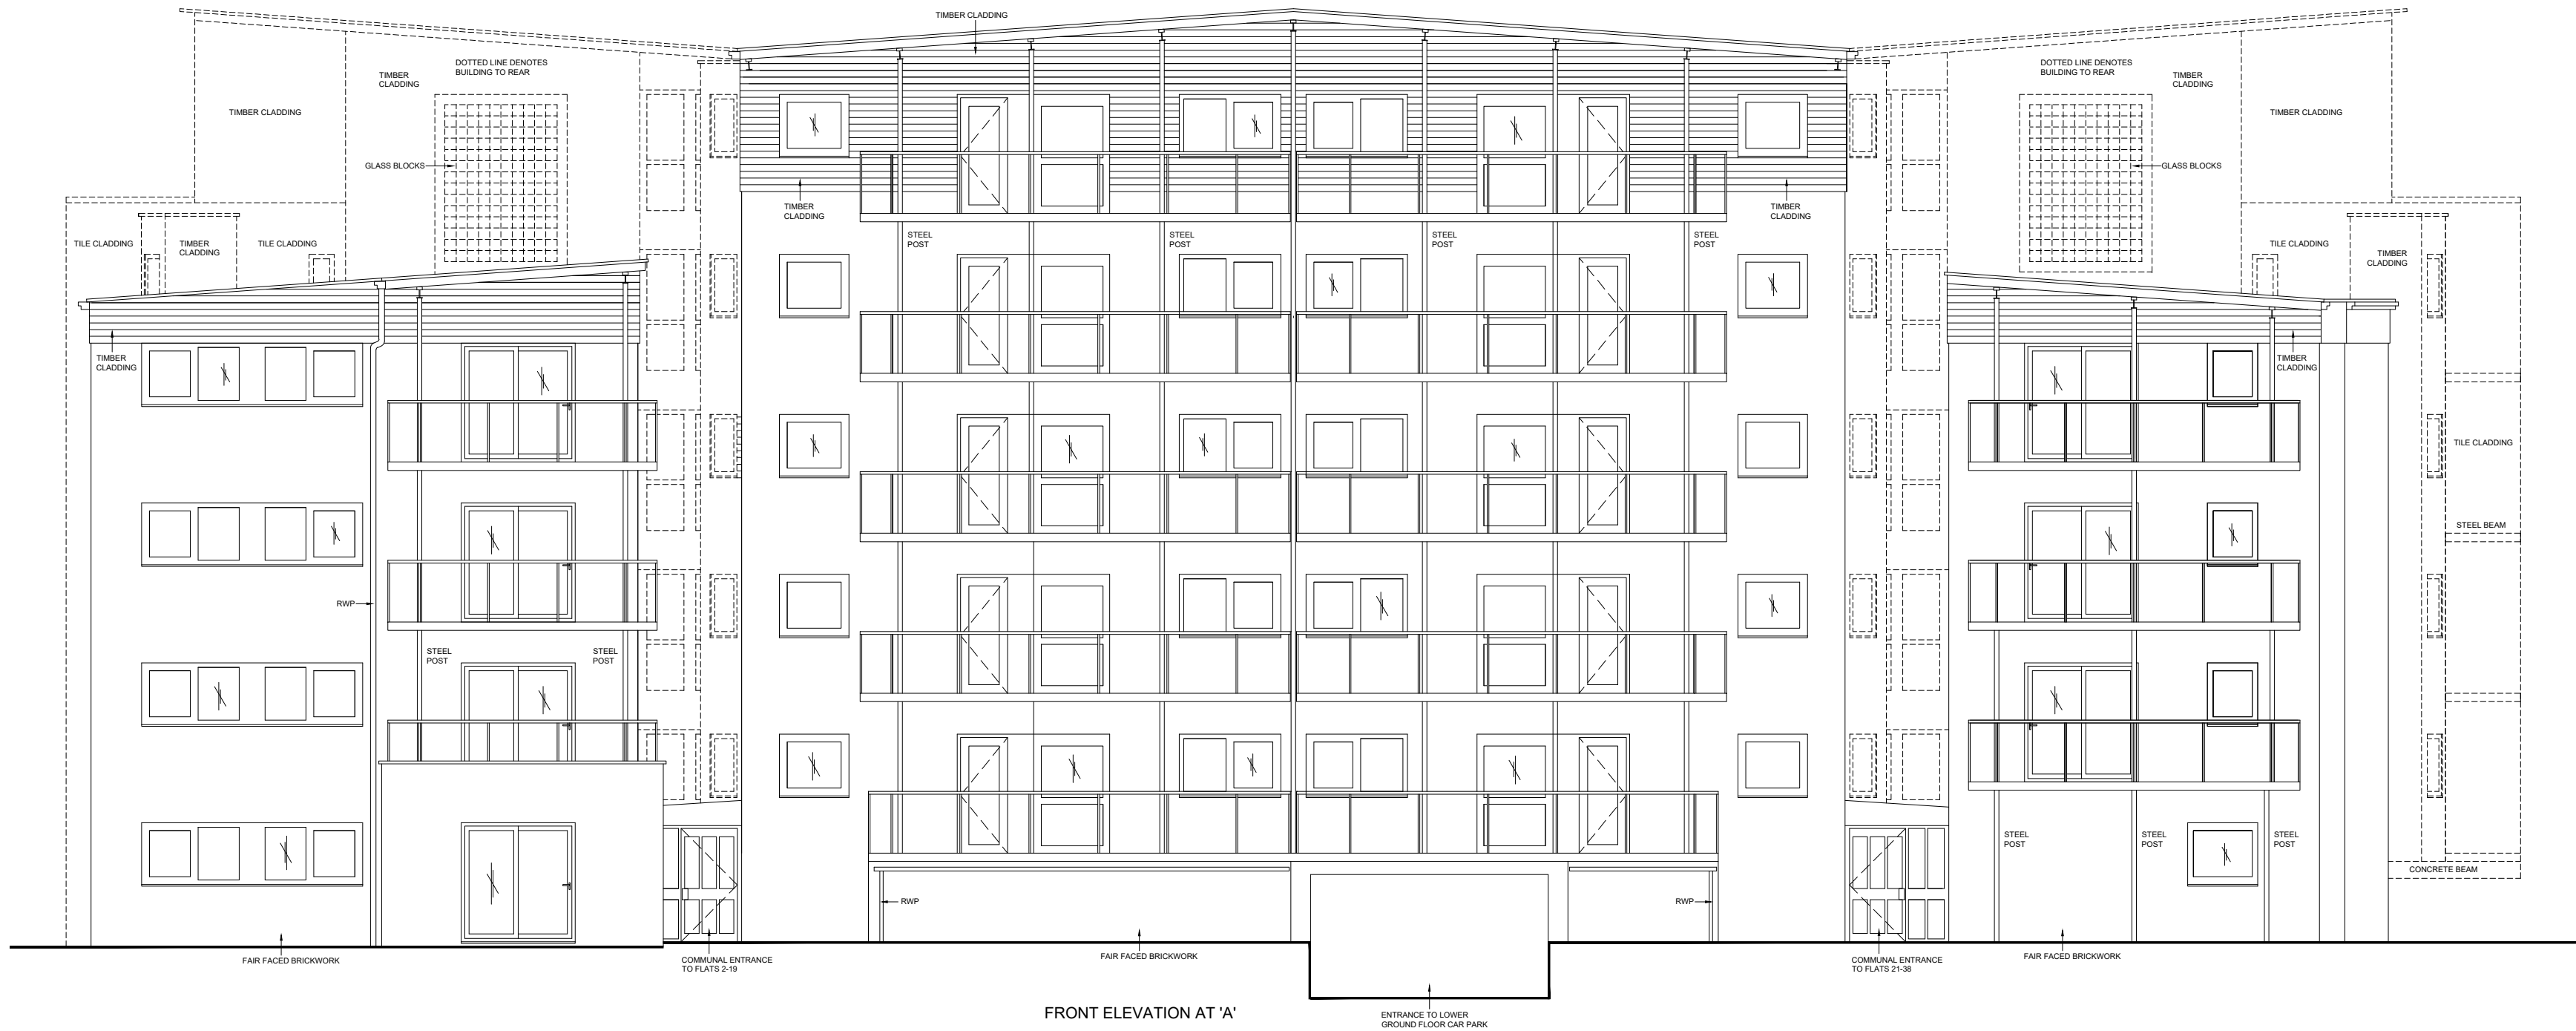

Craven House, 40 Uxbridge Road, Ealing, London, W5 2BS
Tel: 0208 567 6995 Email: jrp@jrp.co.uk Website: www.jrp.co.uk

CLIENT
A2dominion

PROJECT
**1-39 UNION WHARF
BENTINCK ROAD
WEST DRAYTON UB7 7RP**

TITLE
EXISTING ELEVATIONS

DATE JANUARY 2021	DRAWN NC
SCALE 1-100 @ A1	CHECKED -
DRAWING No. 5929-02	REVISION -