


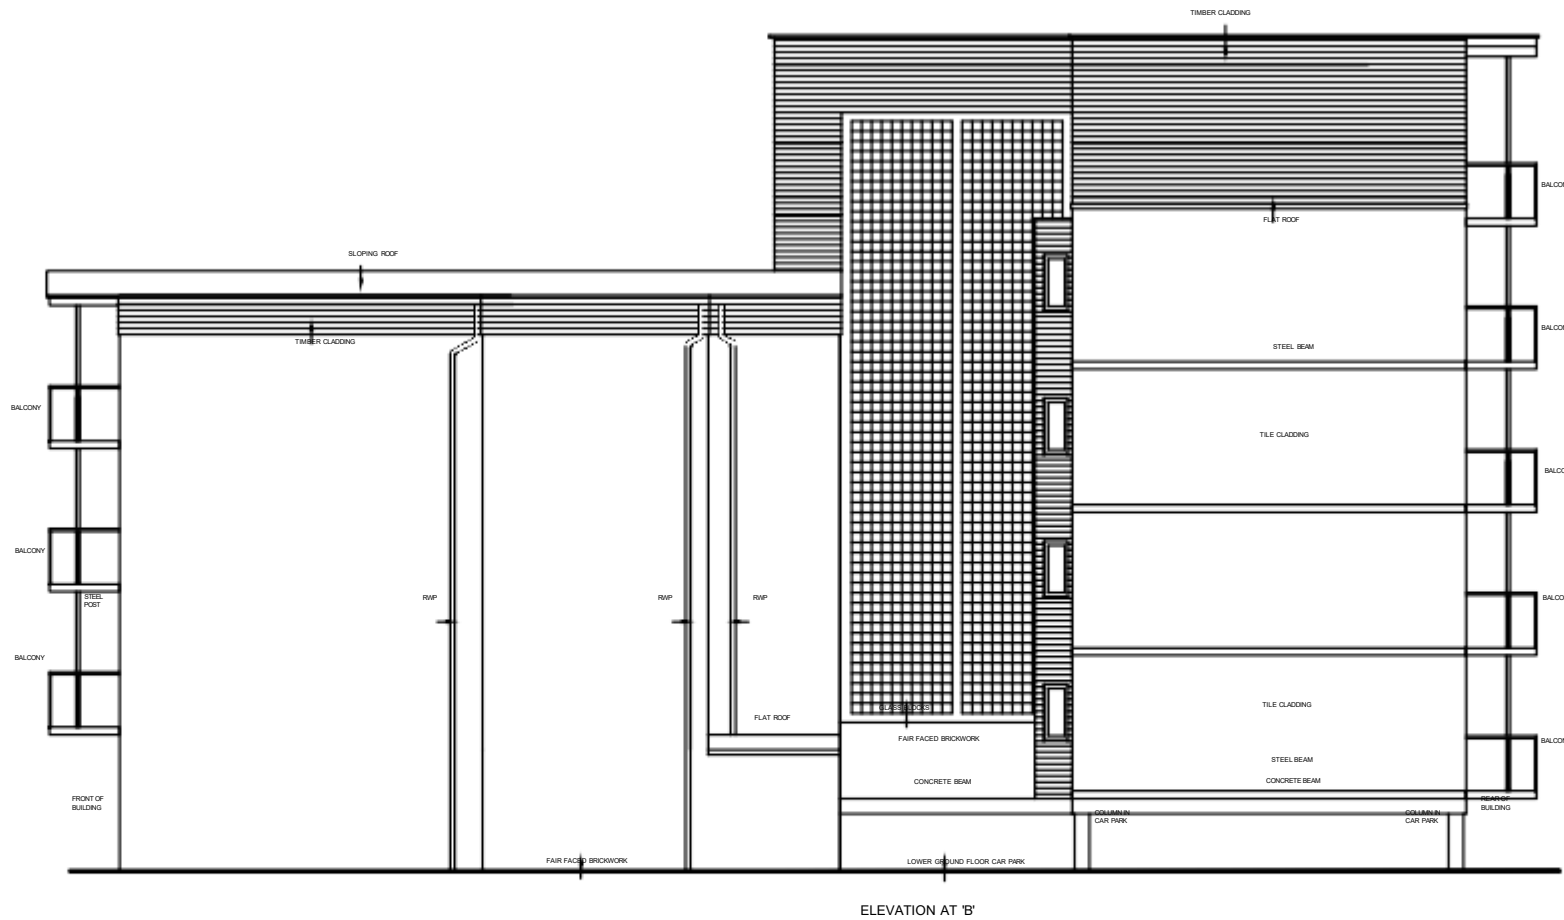

ALL PROPOSED SPANDRELS:

RAL COLOUR 5020
Product: ULTIMA A2

0 1m. 2m. 3m. 4m. 5m. 6m. 7m. 8m. 9m. 10m.

SCALE

1: All errors and omissions should be reported to the Surveyor.
2: This Drawing is the Copyright of John Rowan & Partners.
3: Do not scale from drawing.

REV	INITIAL	DATE	DESCRIPTION
A	-	00/00/00	-



Craven House, 40 Uxbridge Road, Ealing, London, W5 2BS
Tel: 0208 567 6995 Email: jrp@jrp.co.uk Website: www.jrp.co.uk

CLIENT

A2dominion

PROJECT

1-39 UNION WHARF
BENTINCK ROAD
WEST DRAYTON UB7 7RP

TITLE

SPANDREL
PROPOSED ELEVATIONS

DATE
JULY 2026

DRAWN
NC

SCALE
1-100 @ A1

CHECKED
-

DRAWING No 1.

REVISION 2