

FRONT VIEW




FRONT VIEW




REAR VIEW




REAR VIEW

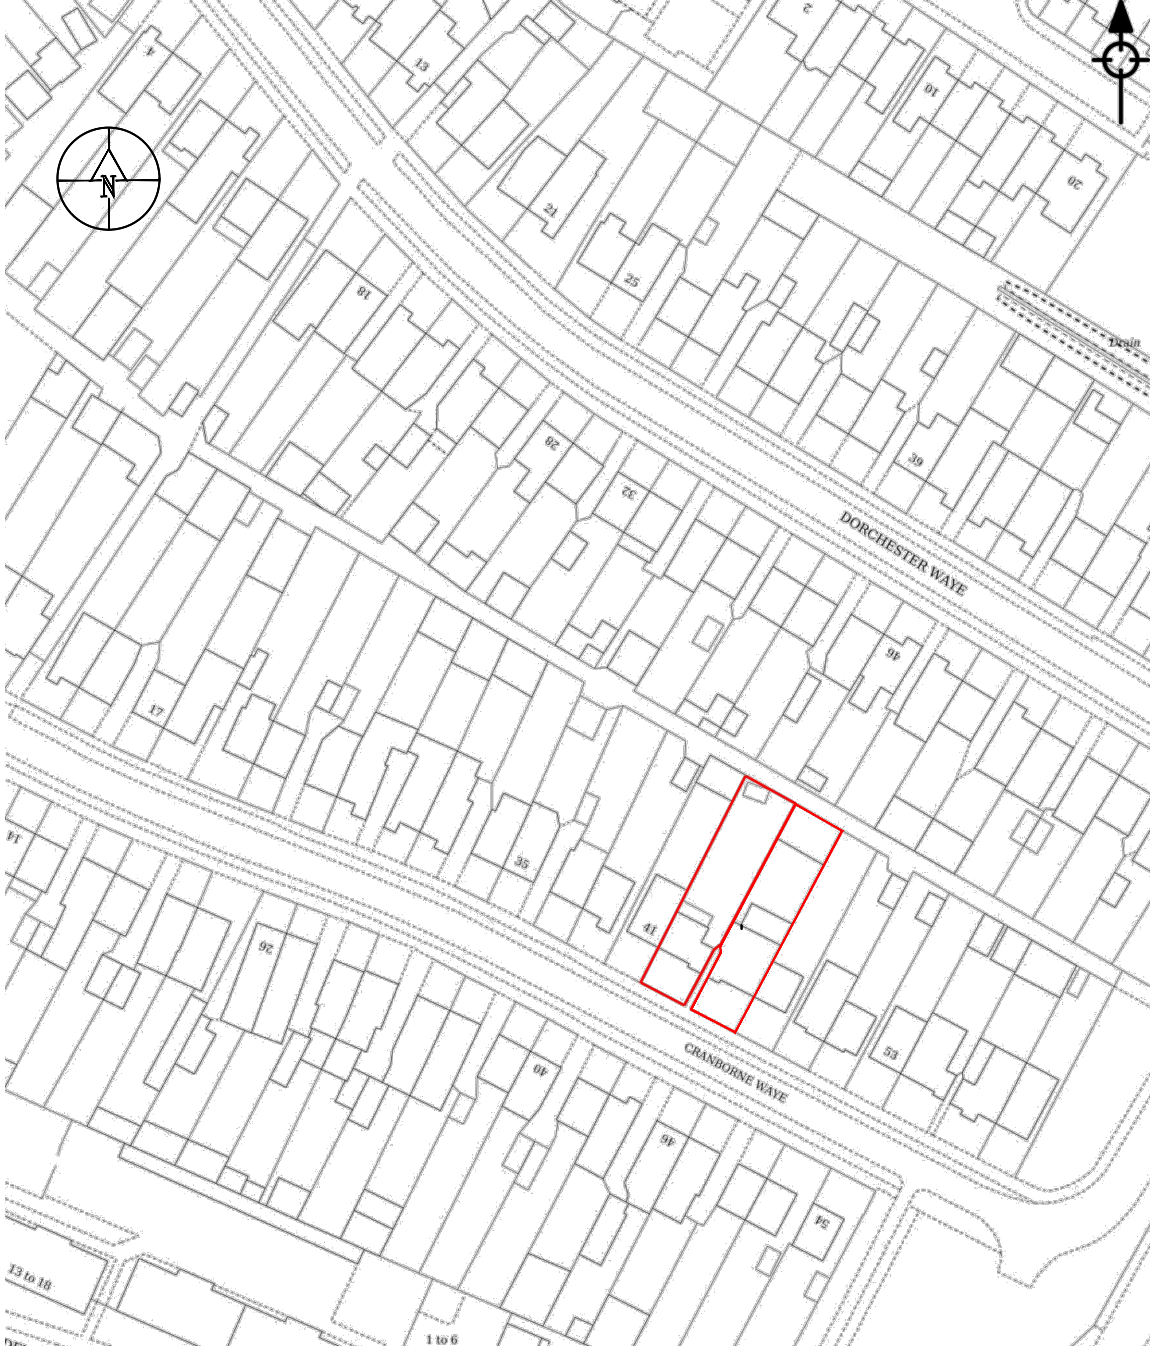

01 - OS MAP SCALE 1:1250

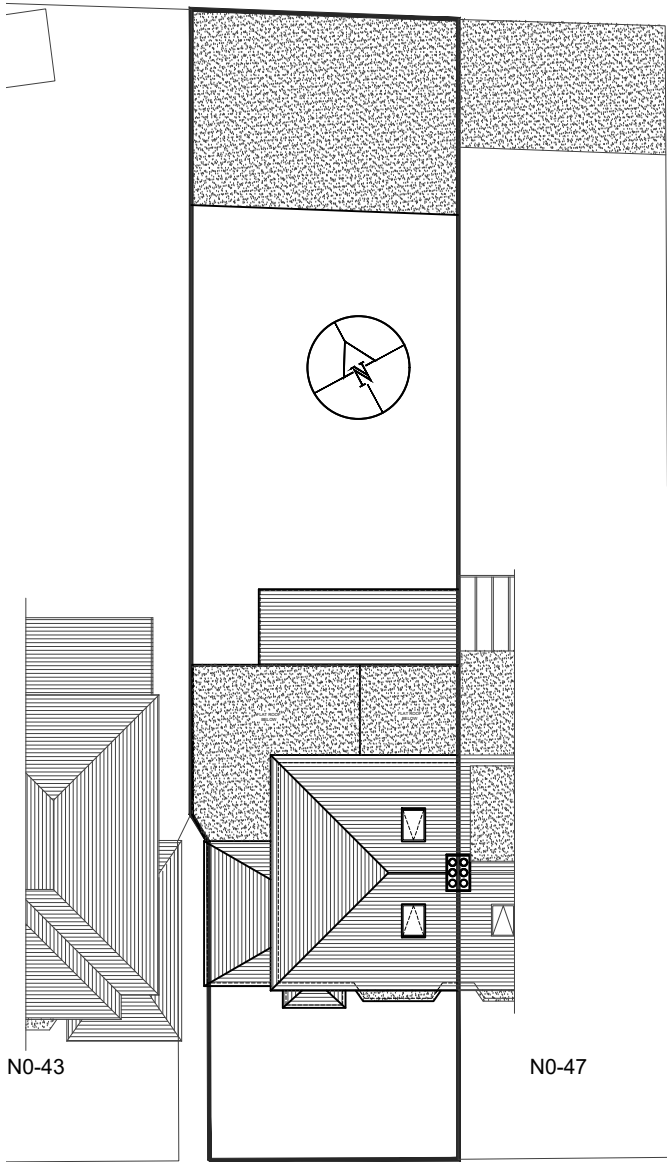

CRANBORNE WAYE HAYES
02 - EXISTING BLOCK PLAN
SCALE 1:250

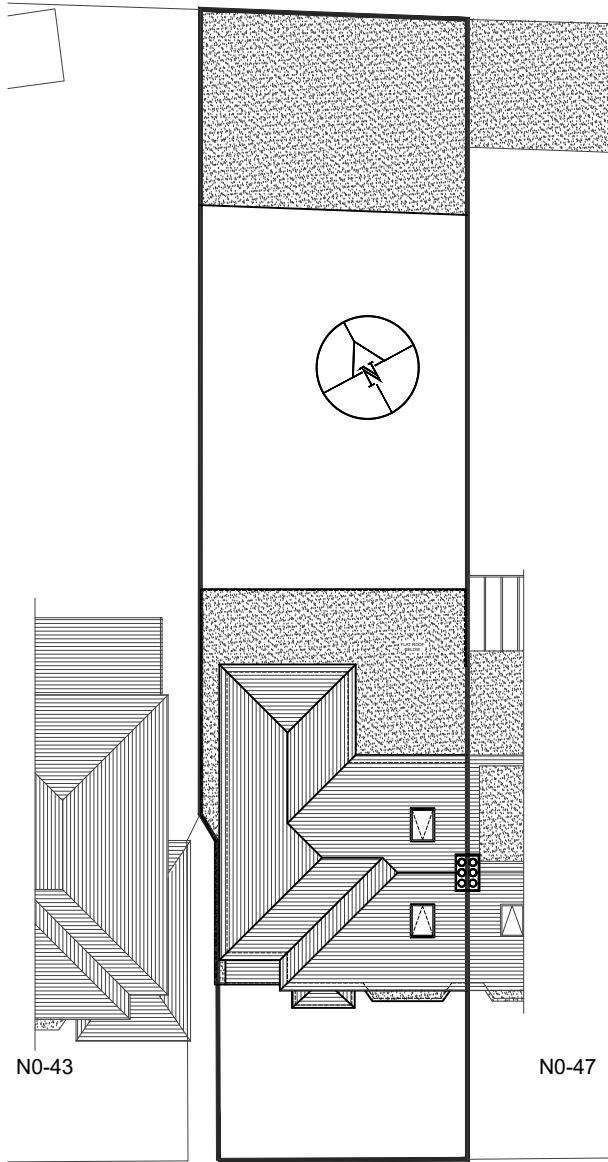

CRANBORNE WAYE HAYES
03 - PROPOSED BLOCK PLAN
SCALE 1:250

- NOTES
- Dimensions are not to be scaled from this drawing by contractors. The contractor is requested to check all dimensions before the work started.
 - Report any discrepancies to the client or architect before undertaking the work described in the drawings.
 - Dimensions are approximate site dimensions and are to be verified by the contractor on site before any fabrication/site works i.e foundations etc occur
 - Contractor is responsible for all temporary propping to existing structure

REVISIONS			
NO.	DESCRIPTION	DATE	BY

HOUSE HOLDER
APPLICATION

DE ARCHITECTURAL CONSULT.LTD
M: 07824773079, 07869580774
E: design.endeavour@gmail.com

Project 45 CRANBORNE WAYE HAYES LONDON, UB4 0HP			
Title OS MAP & BLOCK PLANS			
Scale As shown@A3	Drawn MZ	Approved	Date OCT 23
Job No. DAC-197/23	Drawing No. PH-45CW-01	Rev. -	