

FRONT VIEW



FRONT VIEW



REAR VIEW




REAR VIEW



01 - OS MAP


SCALE 1:1250

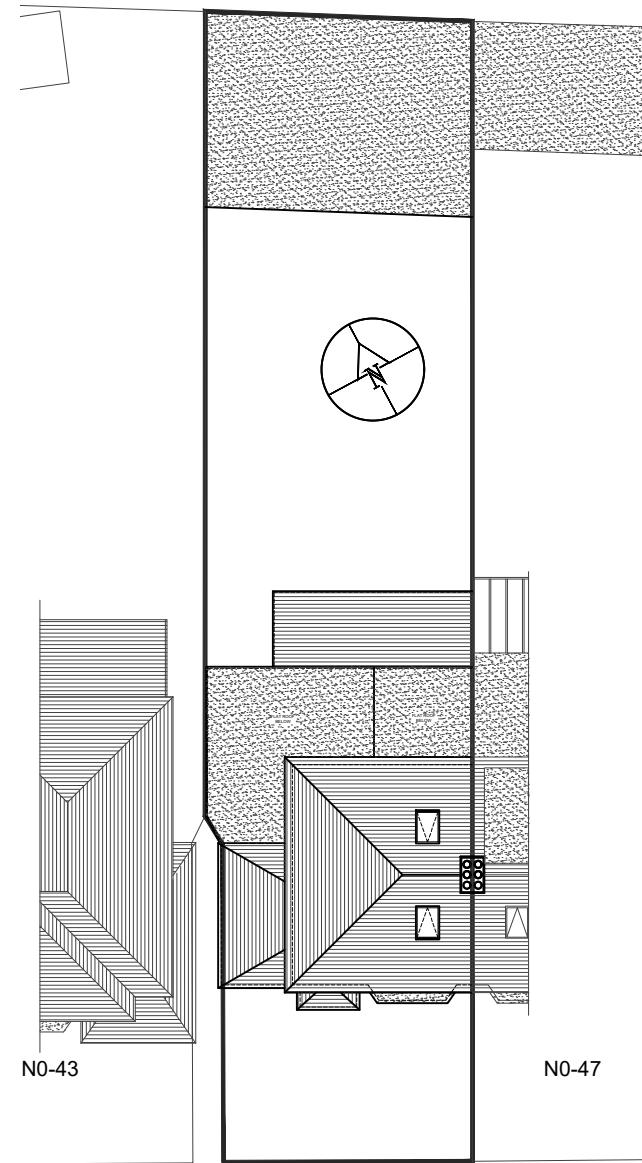

CRANBORNE WAYE HAYES

02 - EXISTING BLOCK PLAN

SCALE 1:250

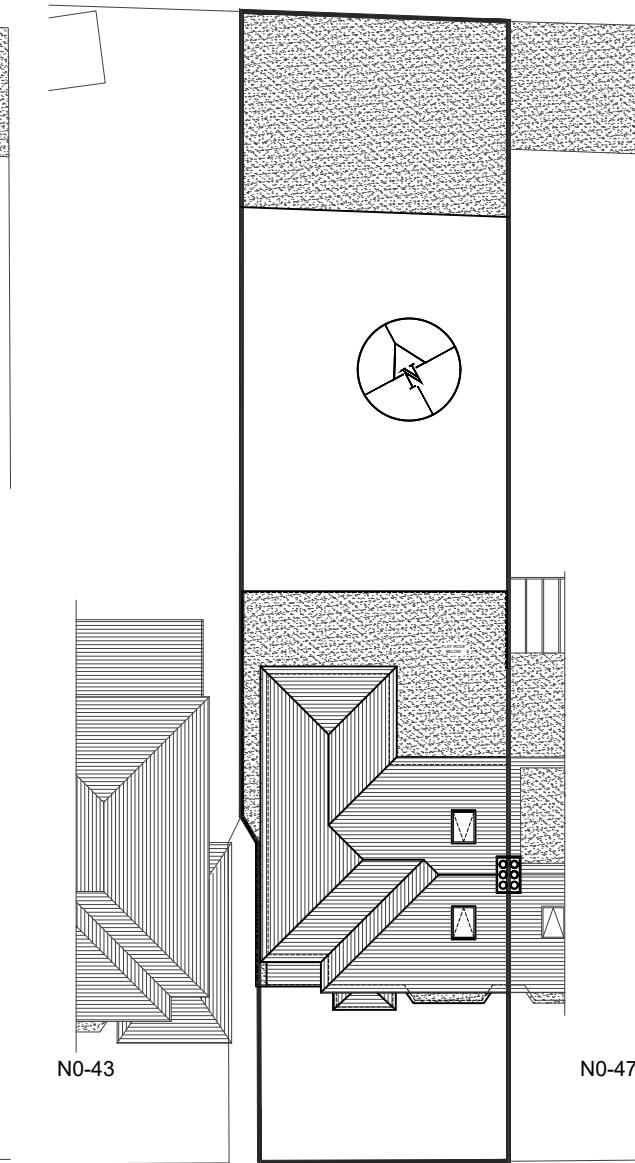

CRANBORNE WAYE HAYES

03 - PROPOSED BLOCK PLAN

SCALE 1:250

- Dimensions are not to be scaled from this drawing by contractors. The contractor is requested to check all dimensions before the work started.
- Report any discrepancies to the client or architect before undertaking the work described in the drawings.
- Dimensions are approximate site dimensions and are to be verified by the contractor on site before any fabrication/site works i.e foundations etc occur
- Contractor is responsible for all temporary propping to existing structure

HOUSE HOLDER APPLICATION

DE ARCHITECTURAL CONSULT.LTD
M: 07824773079, 07869580774

M: 07824773079, 07869580774

Project 45 CRANBORNE WAYE HAYES

BANBORNE WAYF HAYES

| OS MAP & BLOCK PLANS | | |
|----------------------------------|----------|-----------------------|
| Drawn MZ | Approved | Date OCT 23 |
| Drawing No. PH-45CW-01 | Rev. | - |