




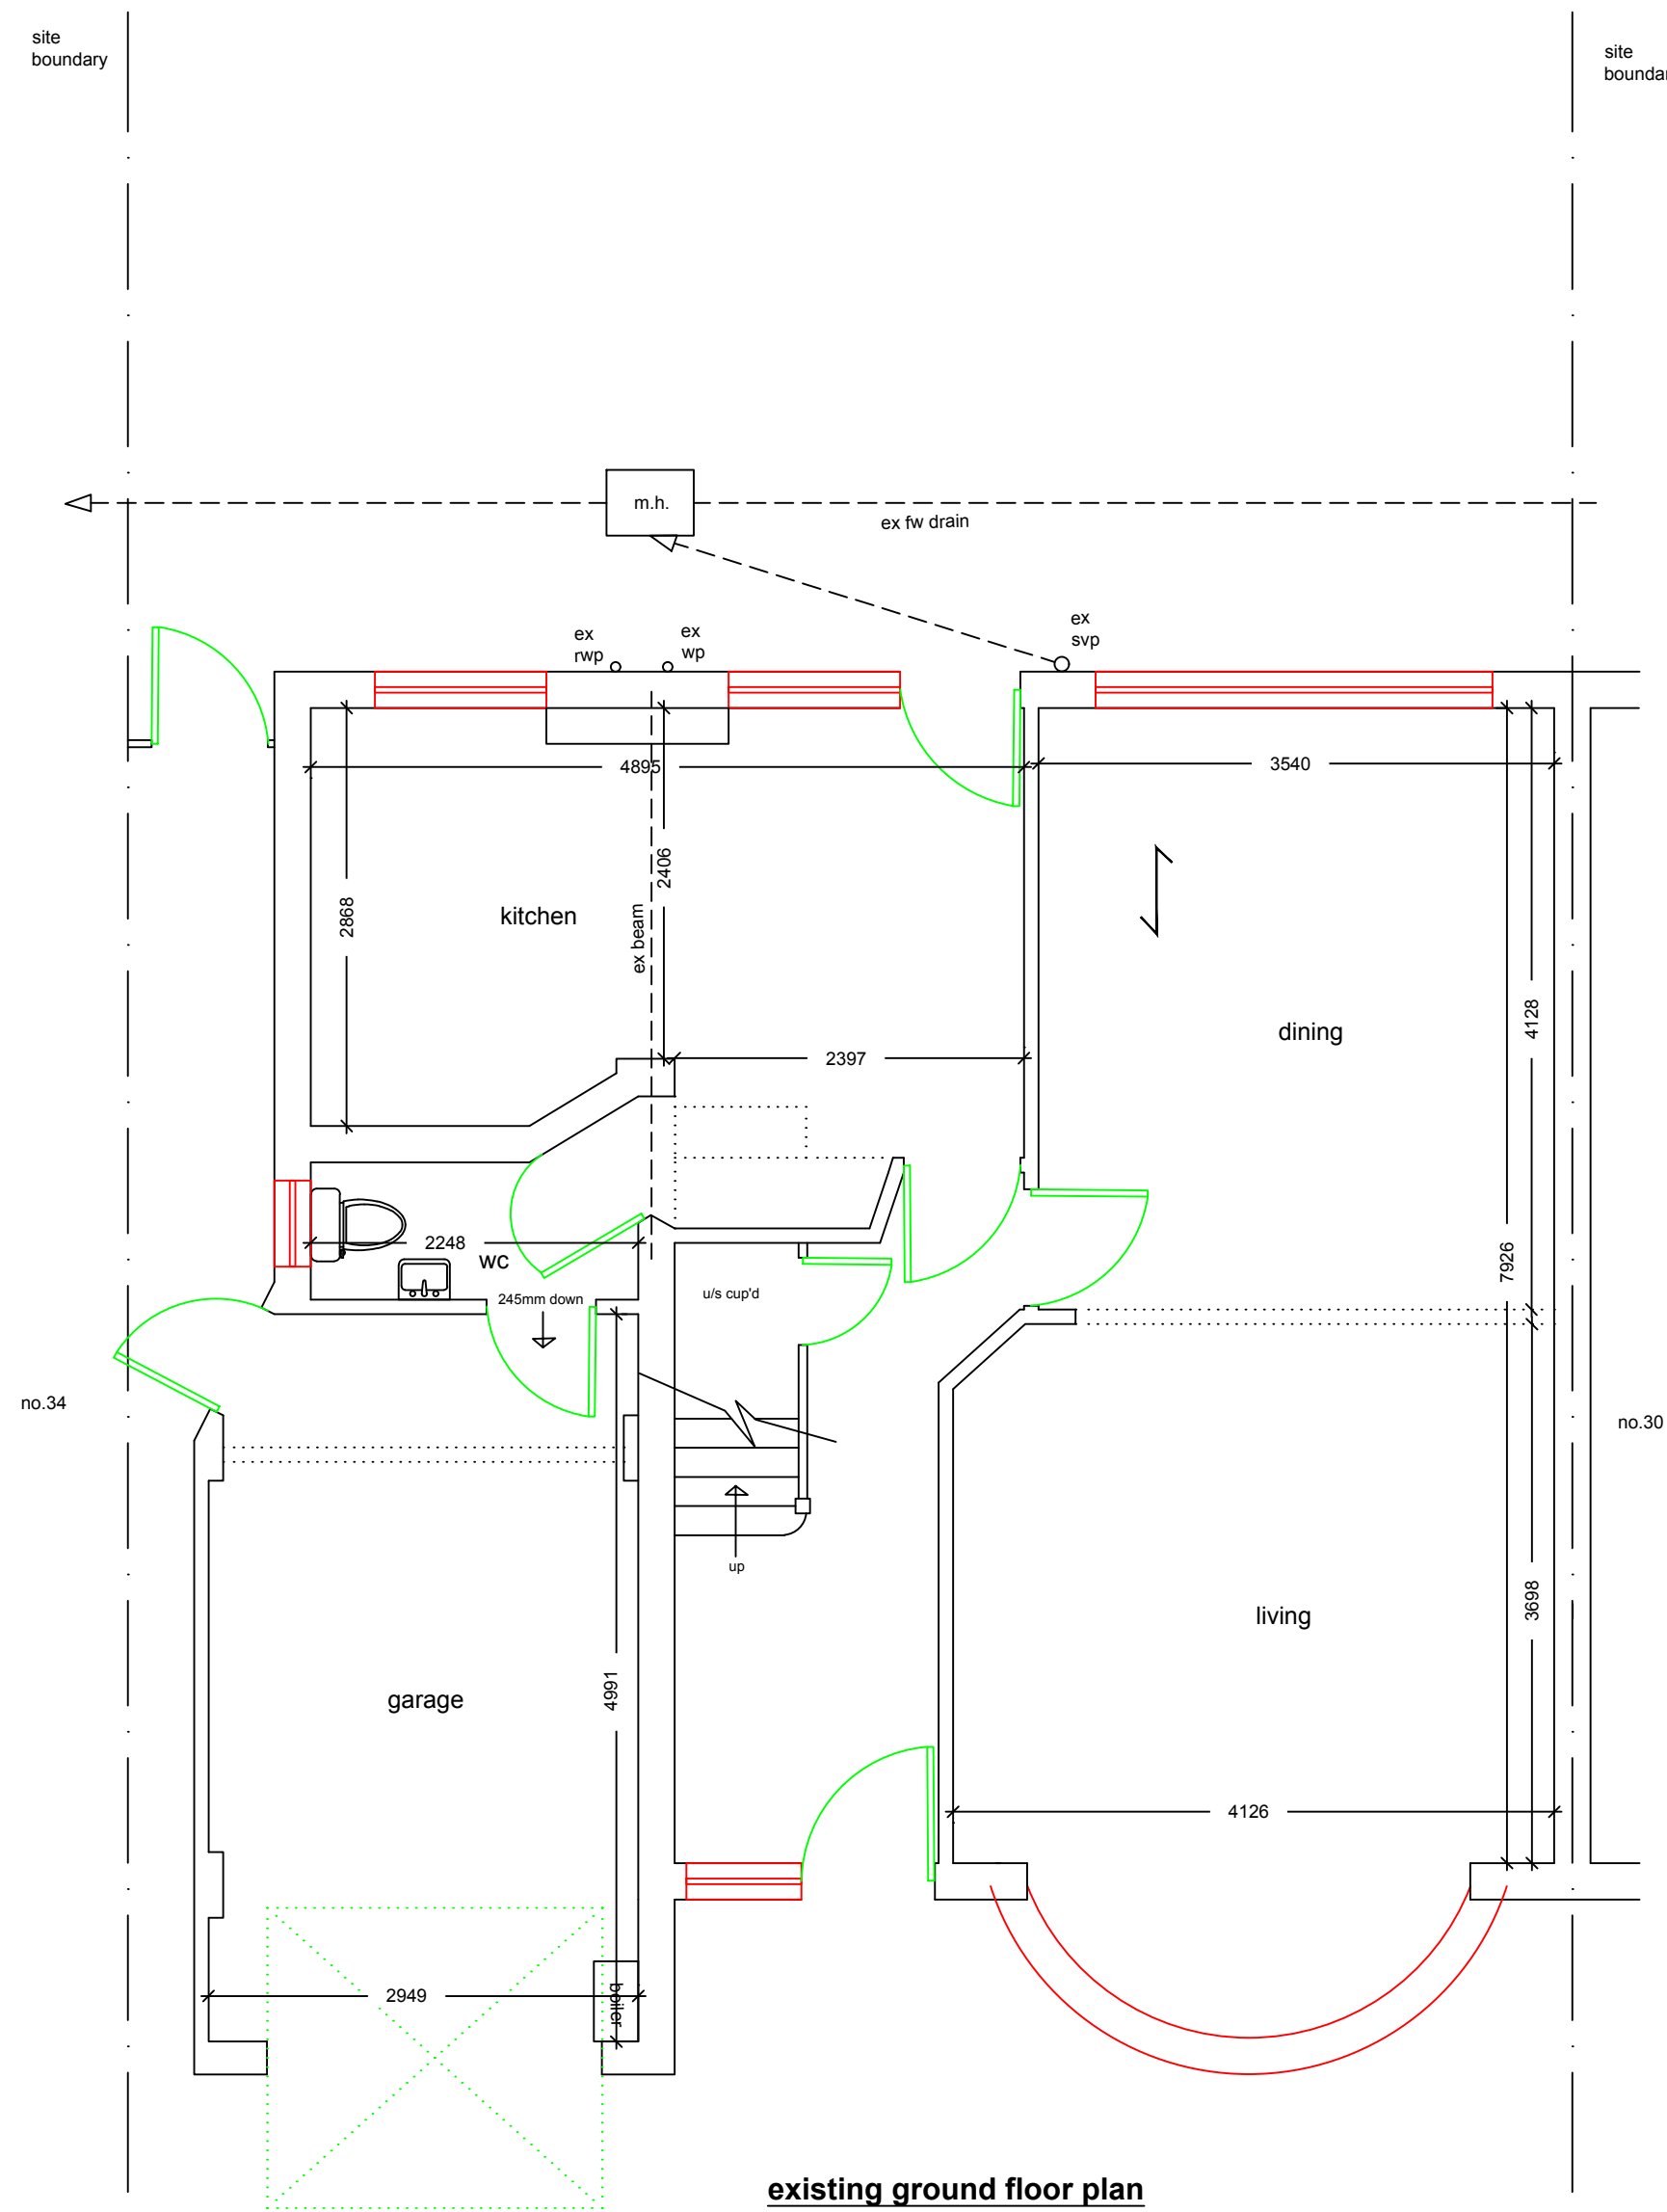

1:50

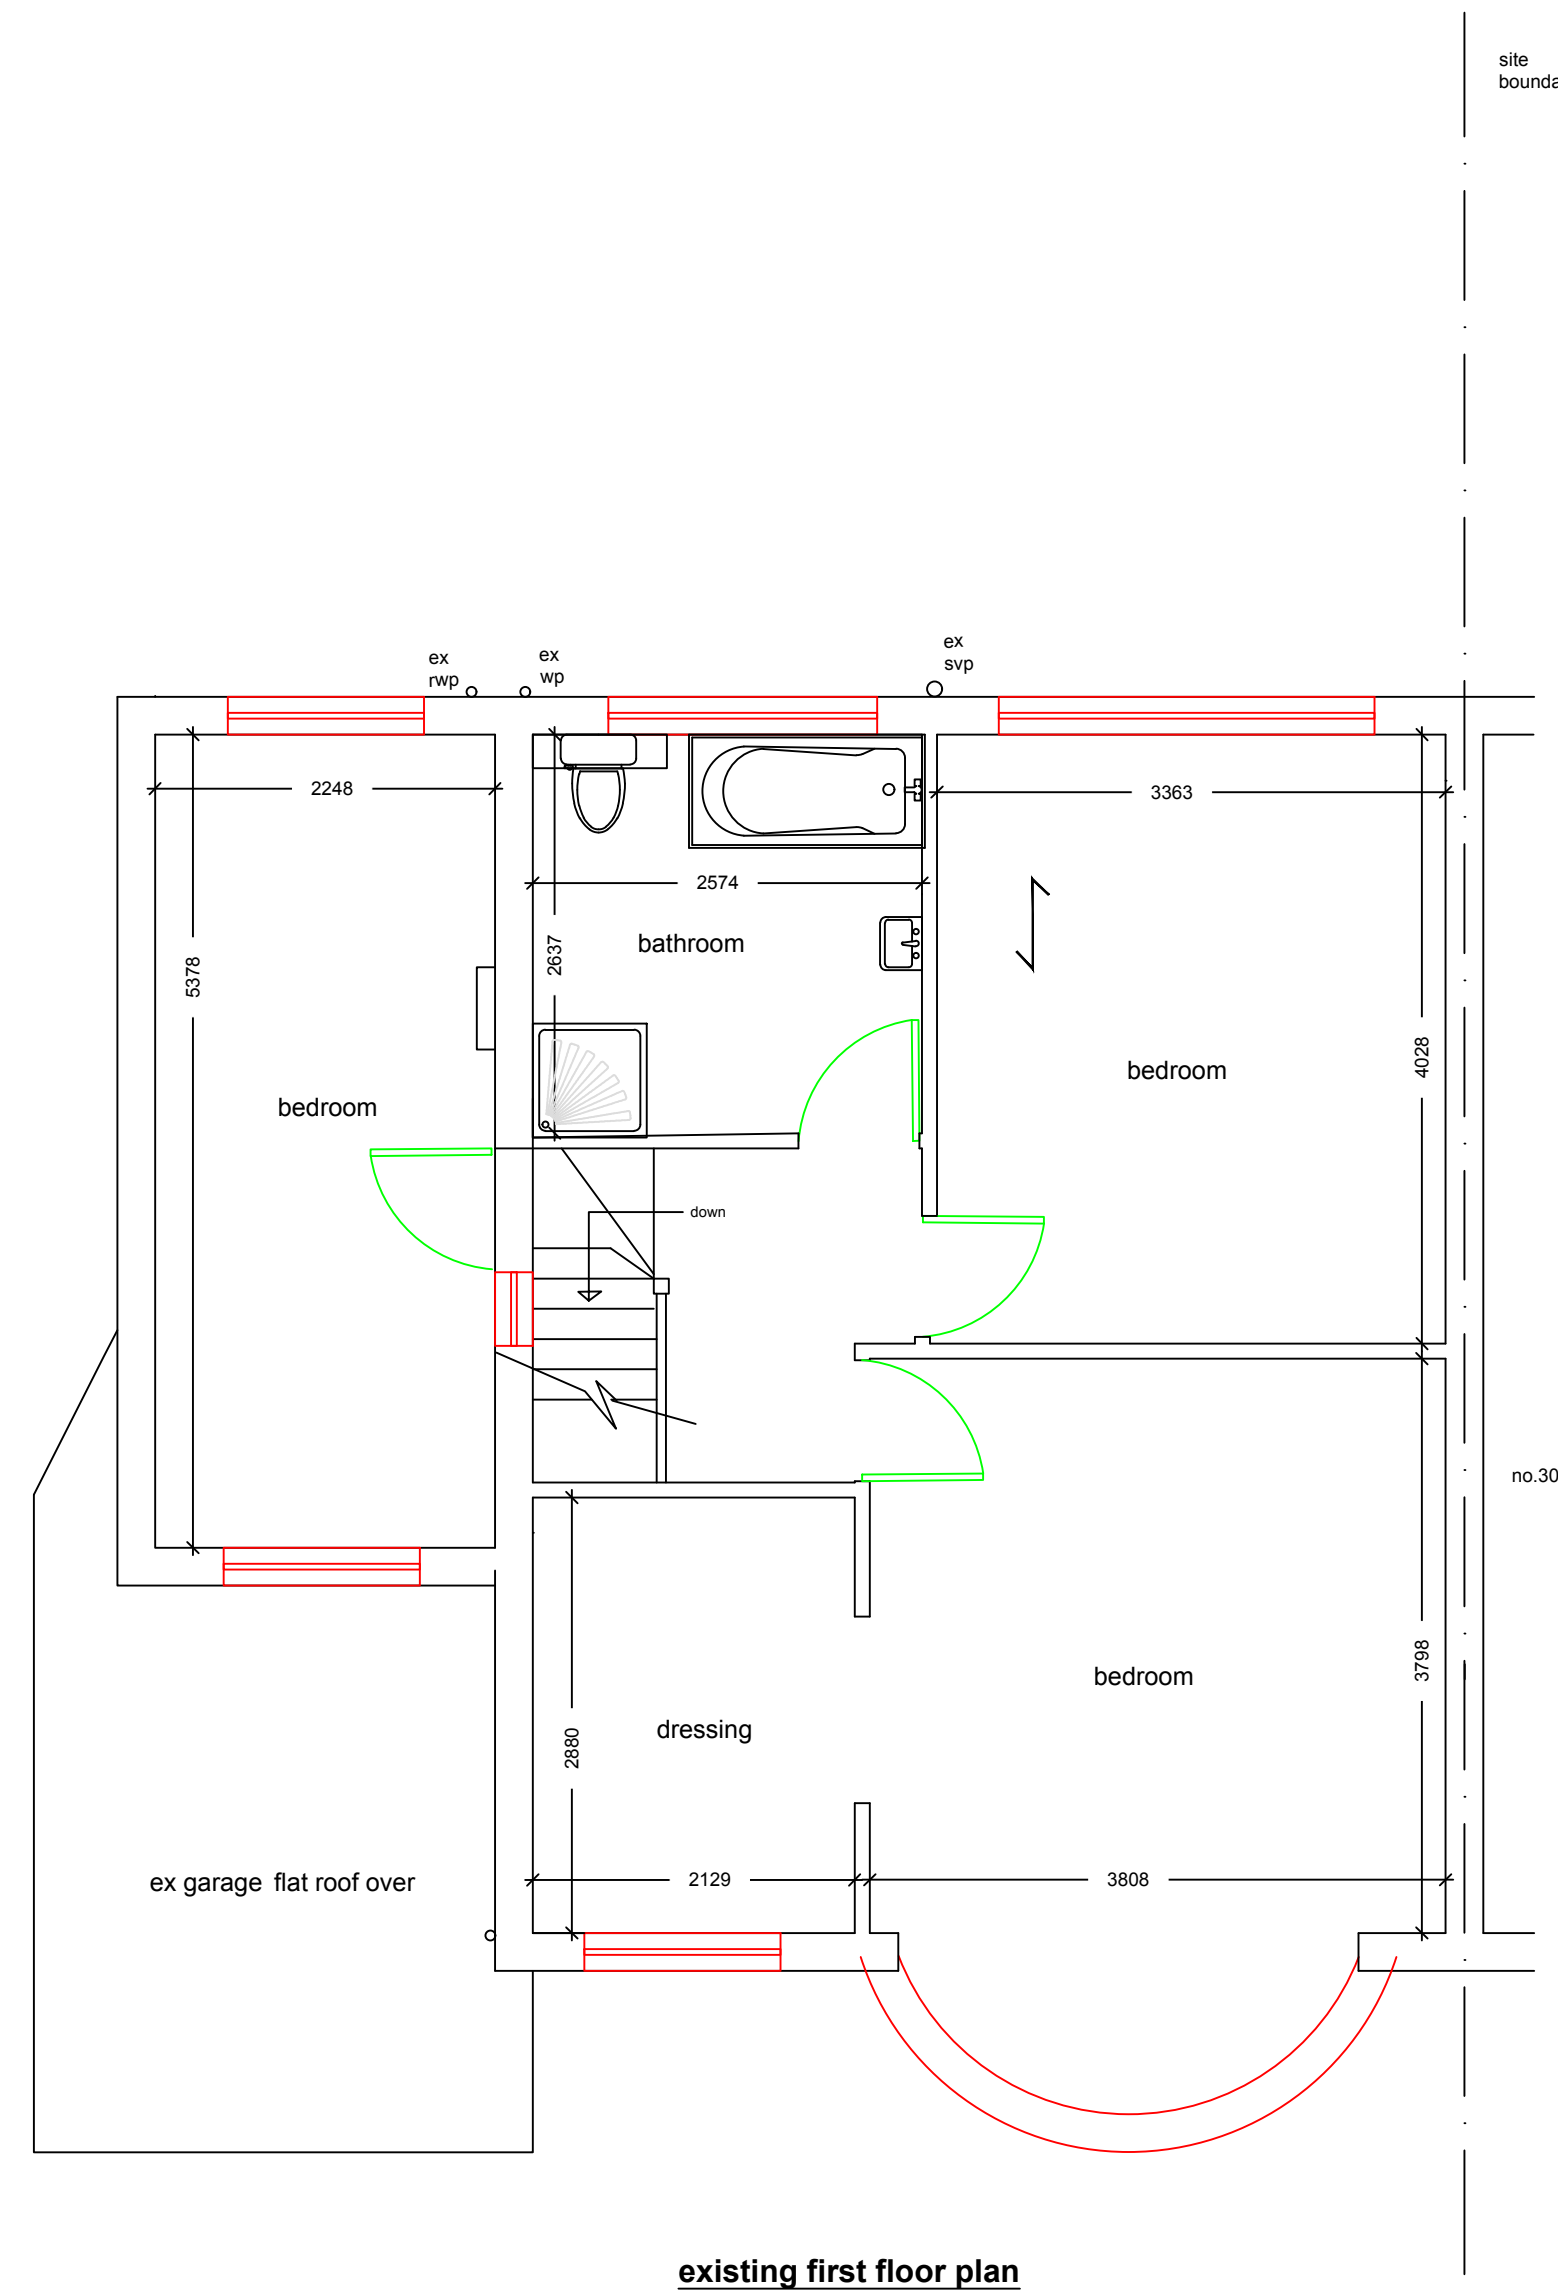

1:50

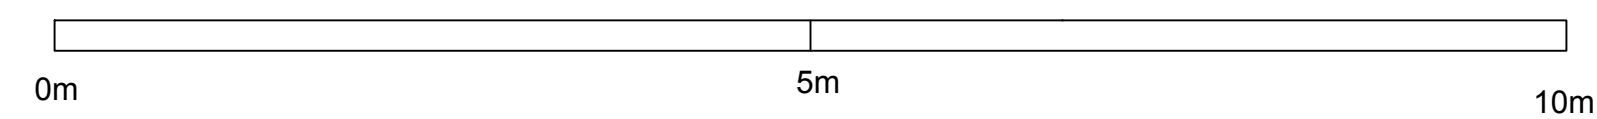

NO MEASUREMENTS TO BE SCALED FROM THE
DRAWINGS AND ALL ACTUAL MEASUREMENTS
TO BE CHECKED & AGREED WITH CONTRACTOR
ON SITE AT THE TIME OF CONSTRUCTION

General Notes

Drg. No.SCT/0401/PD/RESUB

No.	Revision/Issue	Date
-----	----------------	------

Firm Name and Address

Middlesex & Herts
7 Elgin Drive
Northwood
Middlesex
HA6 2YR
01923 826280

Project Name and Address

Mr & Mrs Morris
32 South Drive
Ruislip
Middlesex
HA4 8EX

Project loft conversion

Date
13-01-23

Scale
1:50

Sheet

01